
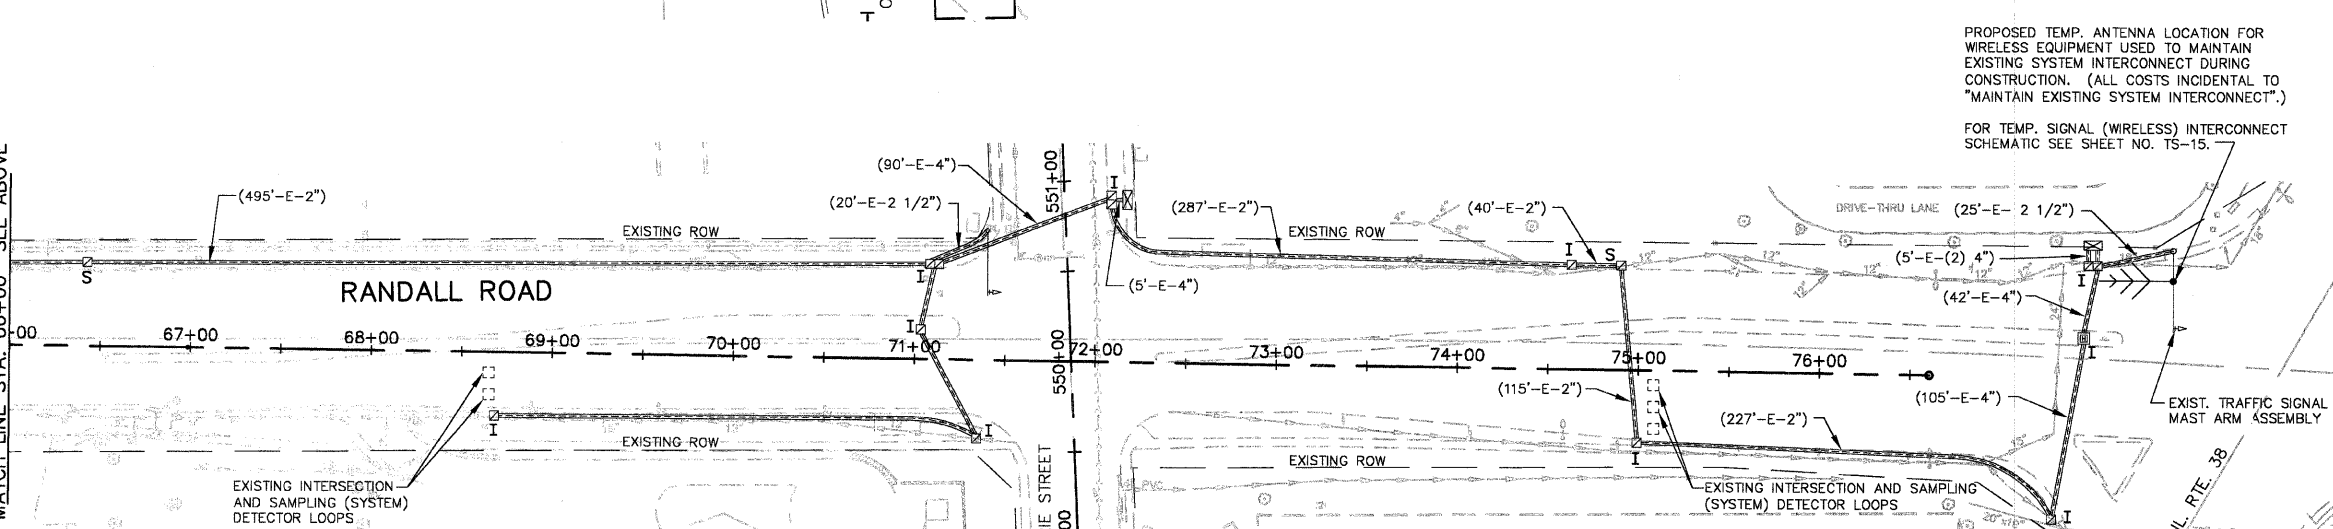
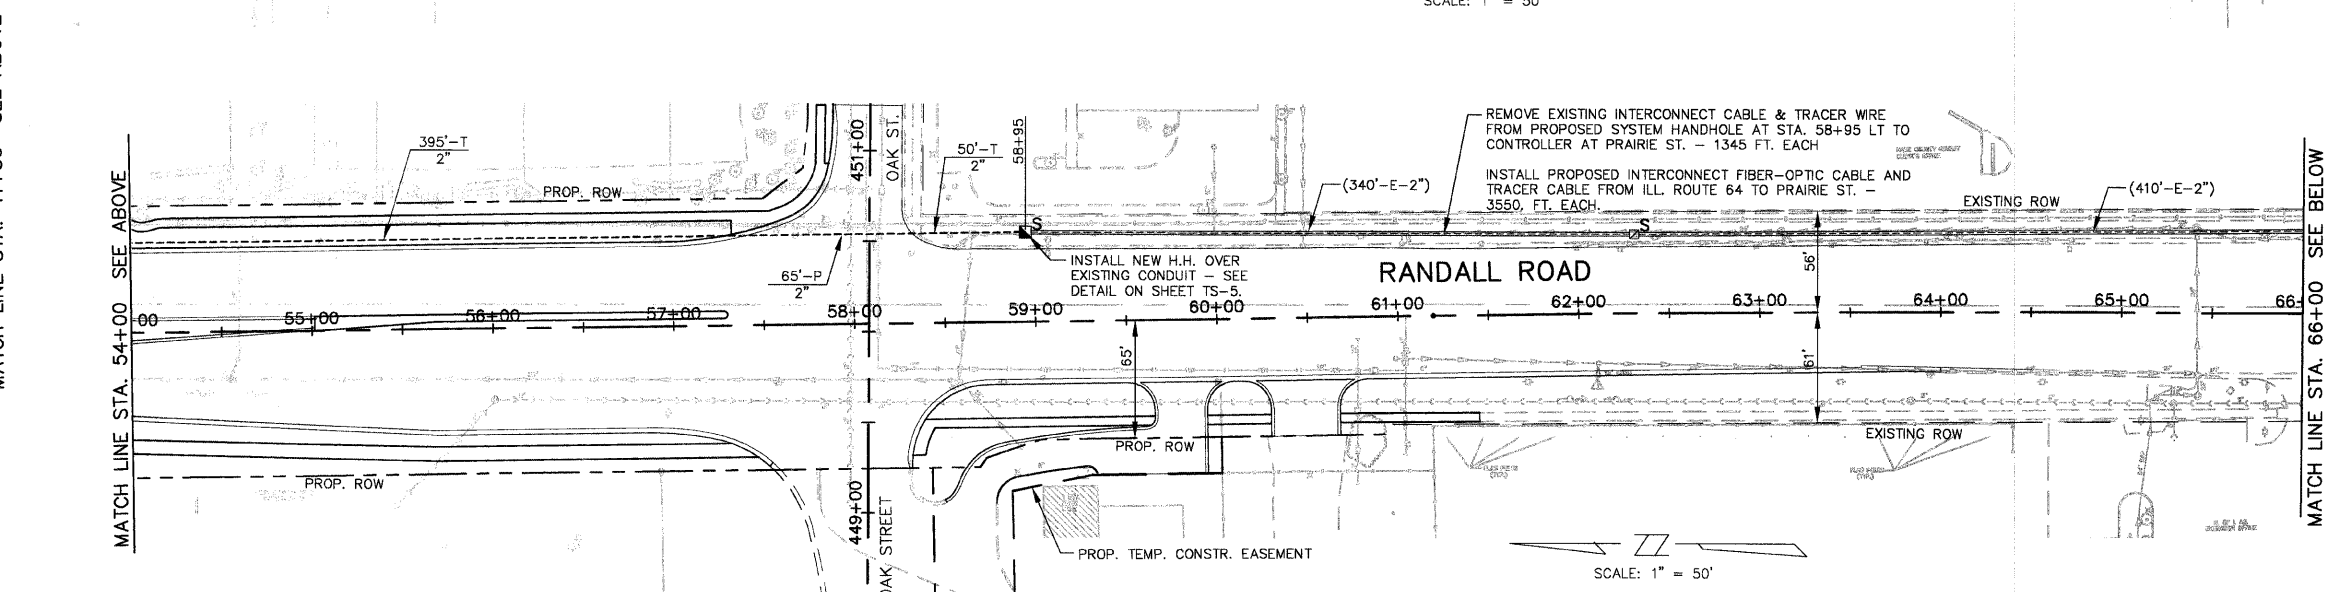
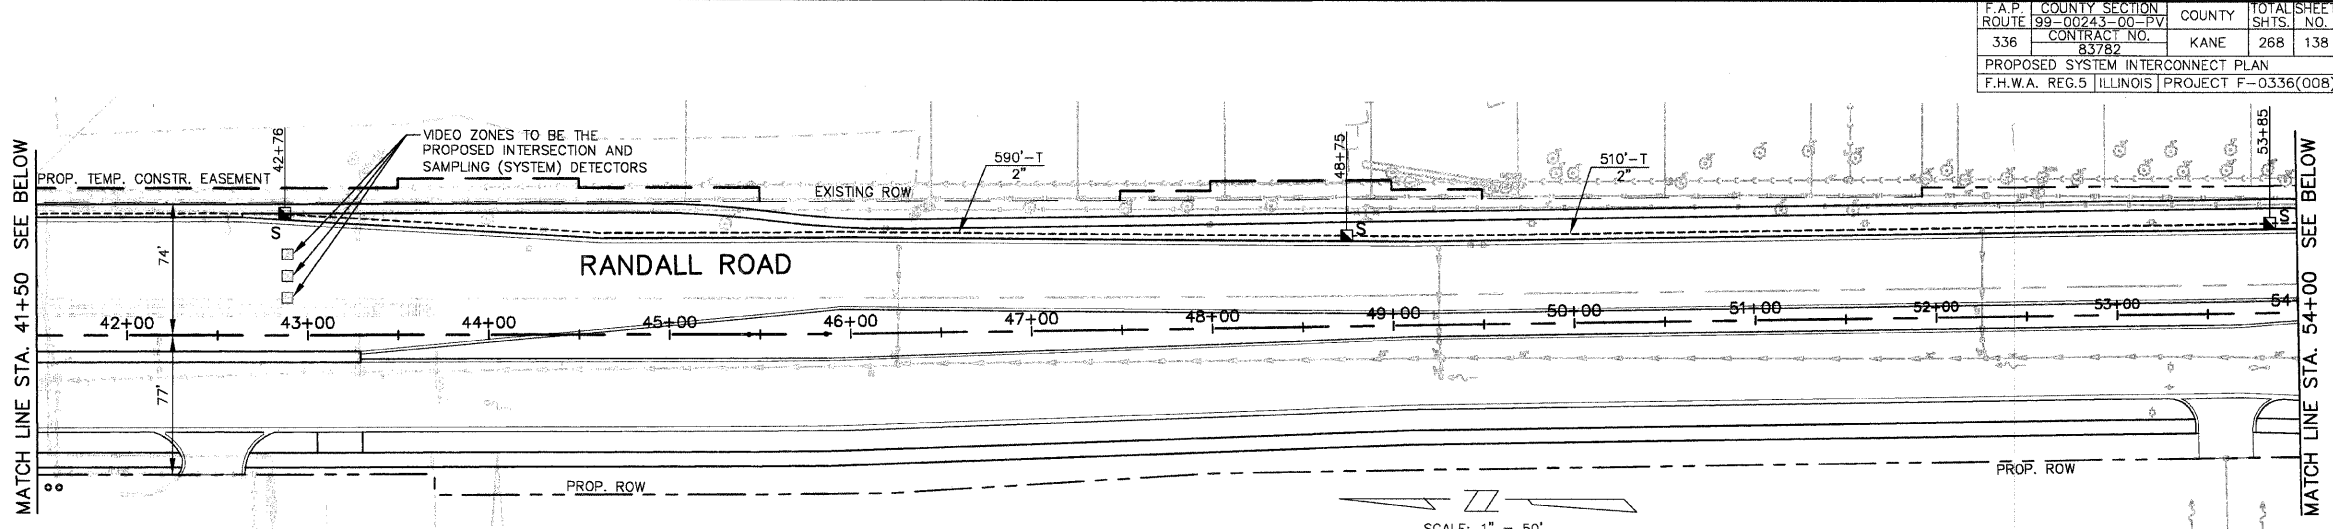


F.A.P. ROUTE	COUNTY SECTION	COUNTY	TOTAL SHEETS
99-00243-00-PV	336	KANE	268
CONTRACT NO.	83782		138
PROPOSED SYSTEM INTERCONNECT PLAN			
F.H.W.A. REG.5 ILLINOIS PROJECT F-0336(008)			

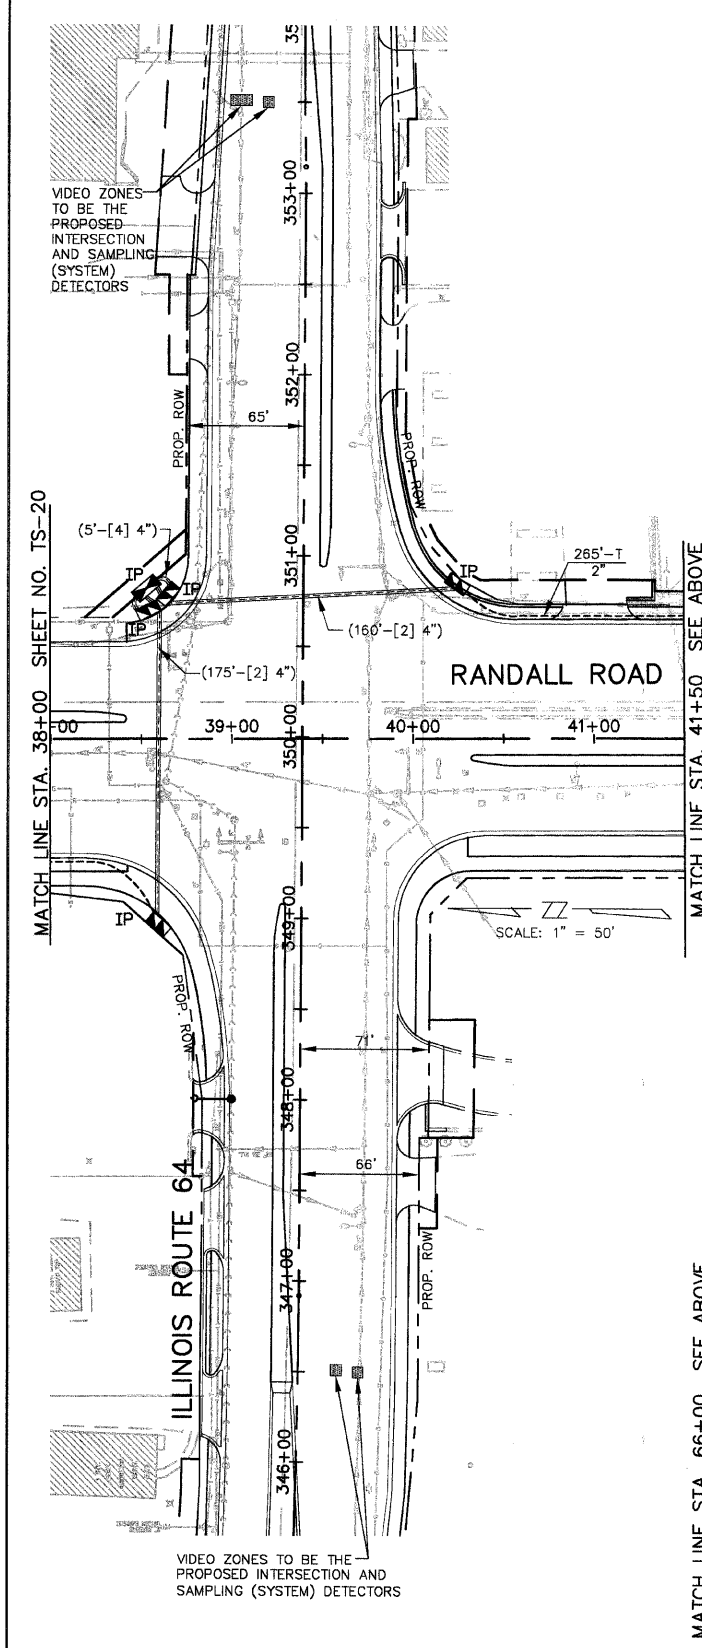

NOTE:
FOR INTERCONNECT PLAN LEGEND
SEE SHEET NO. TS-20.

NAME	DATE

DIVISION OF TRANSPORTATION
PROPOSED SYSTEM INTERCONNECT PLAN
(STA. 38+00 TO STA. 75+00)
SHEET 2 OF 3
RANDALL ROAD
SCALE: 1" = 50'
DATE: SEPTEMBER 23, 2004
DRAWN BY: JMH
DESIGNED BY: DMH
CHECKED BY: JRL