



PLAN STAGE I CONSTRUCTION

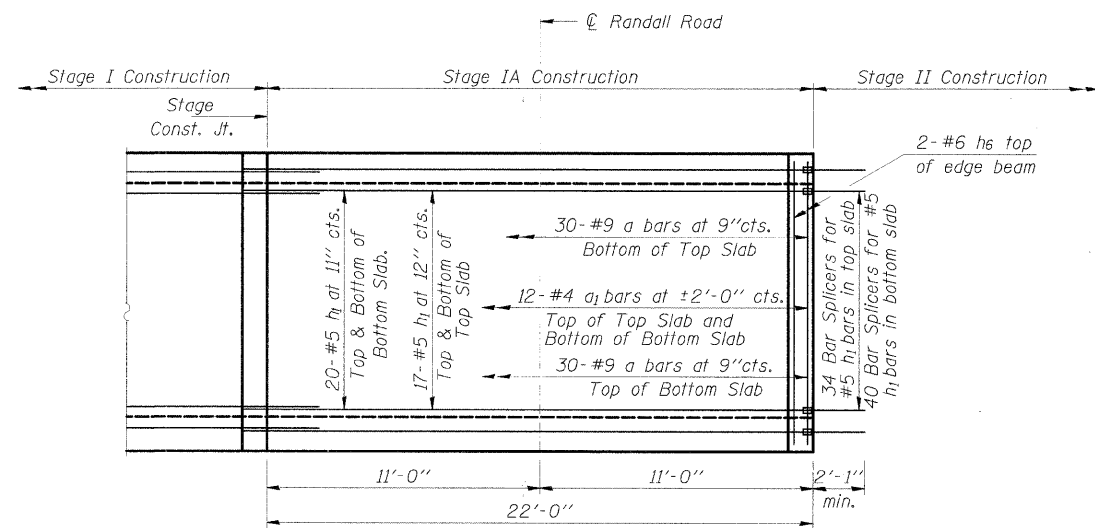

PLAN STAGE IA CONSTRUCTION

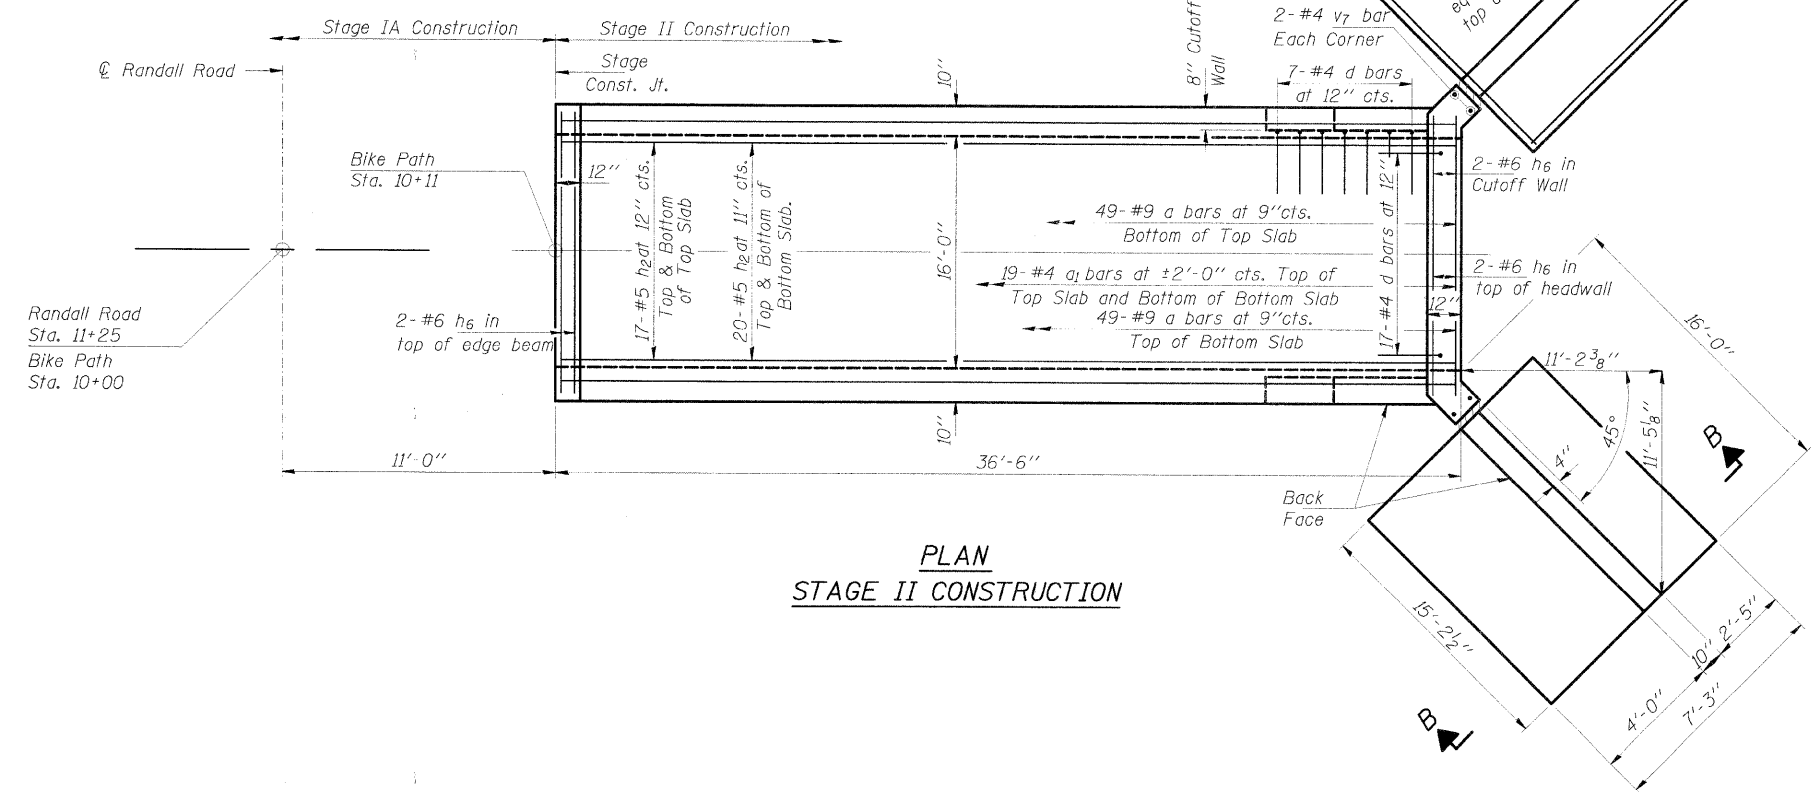

PLAN STAGE II CONSTRUCTION

MIN. BAR LAPS
 #5 Bars = 1'-8"
 #6 Bars = 2'-0"

Note: All reinforcement bars shall be epoxy coated.
 Bars indicated thus, 2 x 4-#5 etc. indicates 2 lines of bars with 4 lengths per line.
 See Sheet 3 of 9 for Section B-B.

	Rice, Berry and Associates A Division of Hampton, Lenzi and Renwick, Inc. Civil & Structural Engineers 801 S. Durkin Drive Springfield, Illinois 62704 217-546-3400	TUNNEL DETAILS II SECTION 99-00243-00-PV BIKE PATH UNDER RANDALL ROAD KANE COUNTY STATION 11+25
	Account Number 03-05-0181-1	
	P.O. Box 1036 DuQuoin, Illinois 62832 618-790-4637	
	Date: 6-09-04 DESIGNED: P.S.L. CHECKED: J.L.B. DRAWN: D.S.S.	