

F.A.P. ROUTE	COUNTY SECTION	COUNTY	TOTAL SHEET
336	99-00243-00-PV	KANE	268
CONTRACT NO.	83782		182
LANDSCAPING PLANS			
F.H.W.A. REG. 5 ILLINOIS PROJECT F-0336(008)			

**HAYDEN
BULIN LARSON**

HAYDEN BULIN LARSON
Design Group Ltd.

750 North Franklin Street, Suite 205
Chicago, Illinois 60610
312.943.3234 FAX 312.943.3302



**RANDALL
ROAD
MEDIANS**

City of St. Charles
St. Charles, Illinois

HBL Submittal: Dec. 23, 2004
HBL Project No.: 04.001.01
CADD File: h-medians.dwg
Drawn By: J.E.
Approved By: J.E.
Revisions:


**LANDSCAPE
MEDIAN
PLANTERS**

Drawing	Sheet
L-1.1	182

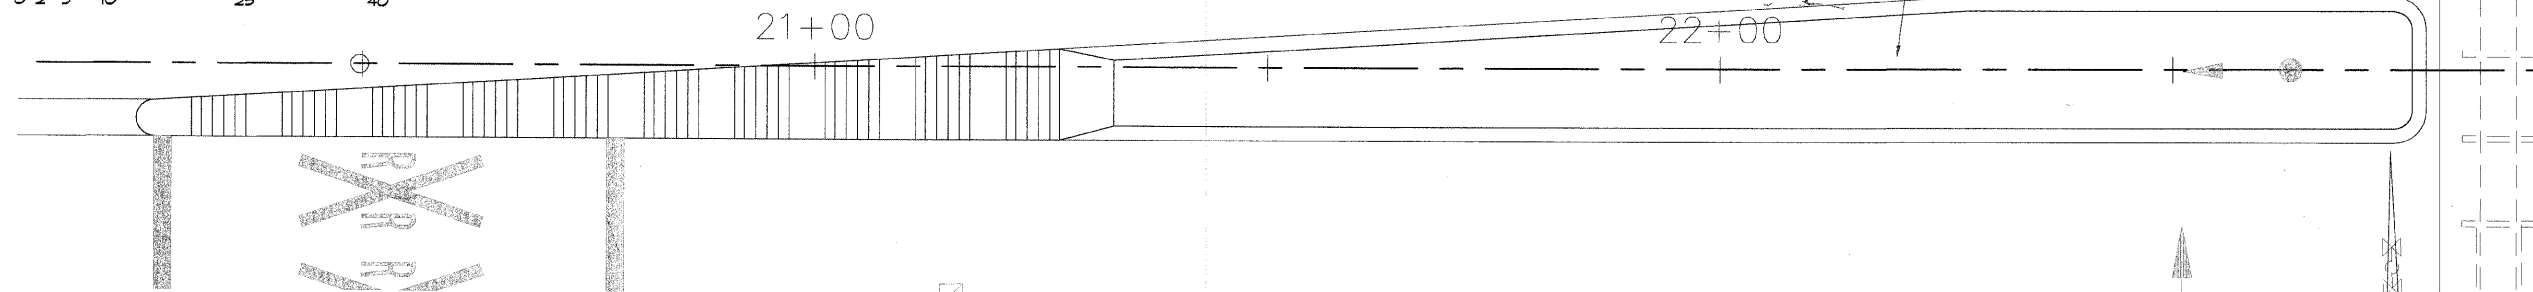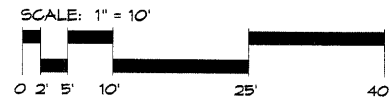

MEDIAN PLANTER SEGMENT MP-1.01

SCALE: 1" = 10'-0"

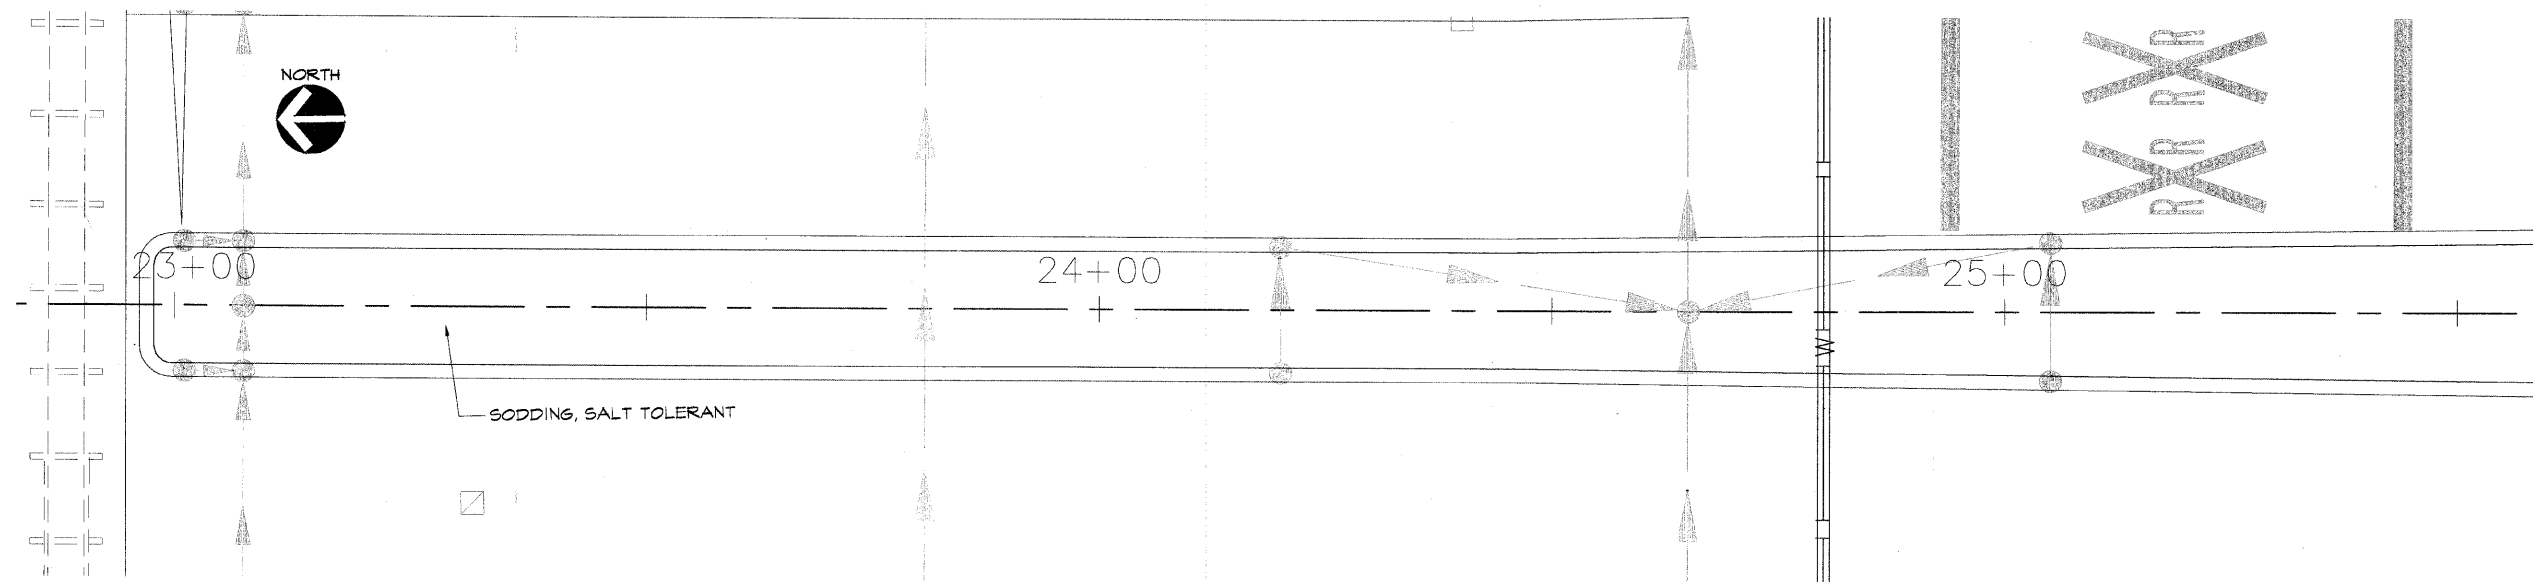

MEDIAN PLANTER SEGMENT MP-2.01

SCALE: 1" = 10'-0"