


F.A.P. ROUTE	COUNTY SECTION	COUNTY	TOTAL SHEET
336	99-00243-00-PV	KANE	268 183
CONTRACT NO. 83782		LANDSCAPING PLANS	
F.H.W.A. REG.5 ILLINOIS PROJECT F-0336(008)			




SEE DRAWING L-1.1
MATCHLINE STA. 25+60

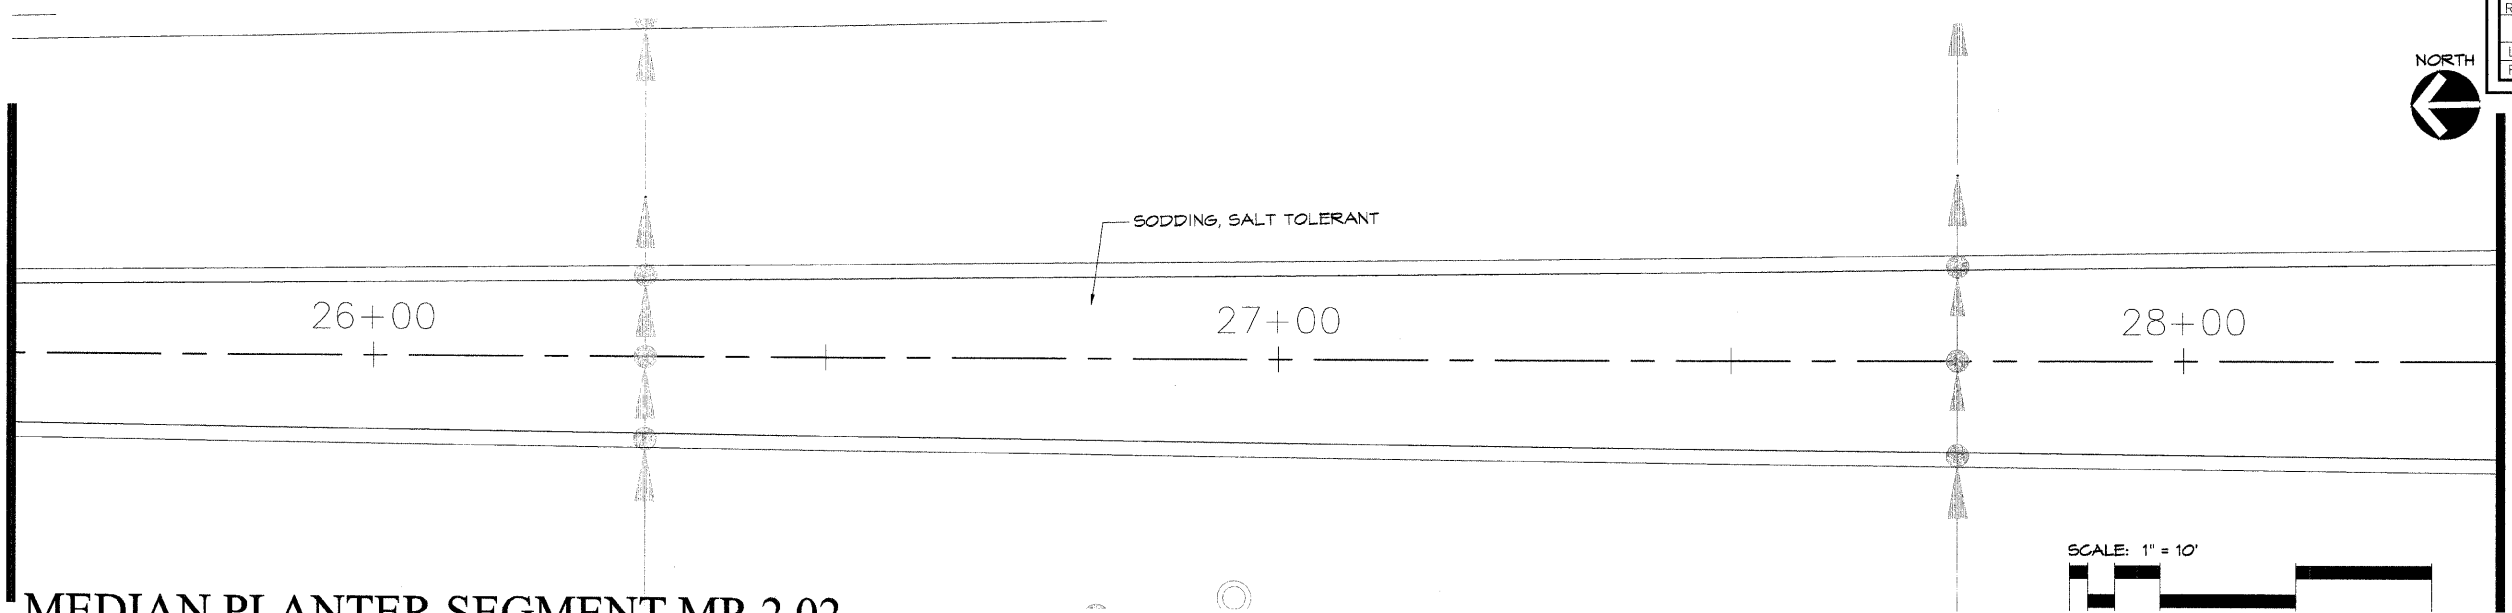

MEDIAN PLANTER SEGMENT MP-2.02

SCALE: 1" = 10'-0"

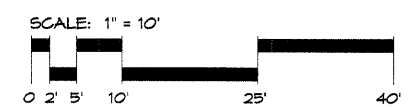


MATCHLINE STA. 28+35

**HAYDEN
BULIN LARSON**

HAYDEN BULIN LARSON
Design Group Ltd.
750 North Franklin Street, Suite 205
Chicago, Illinois 60610
312.943.3234 FAX 312.943.3902



MATCHLINE STA. 28+35

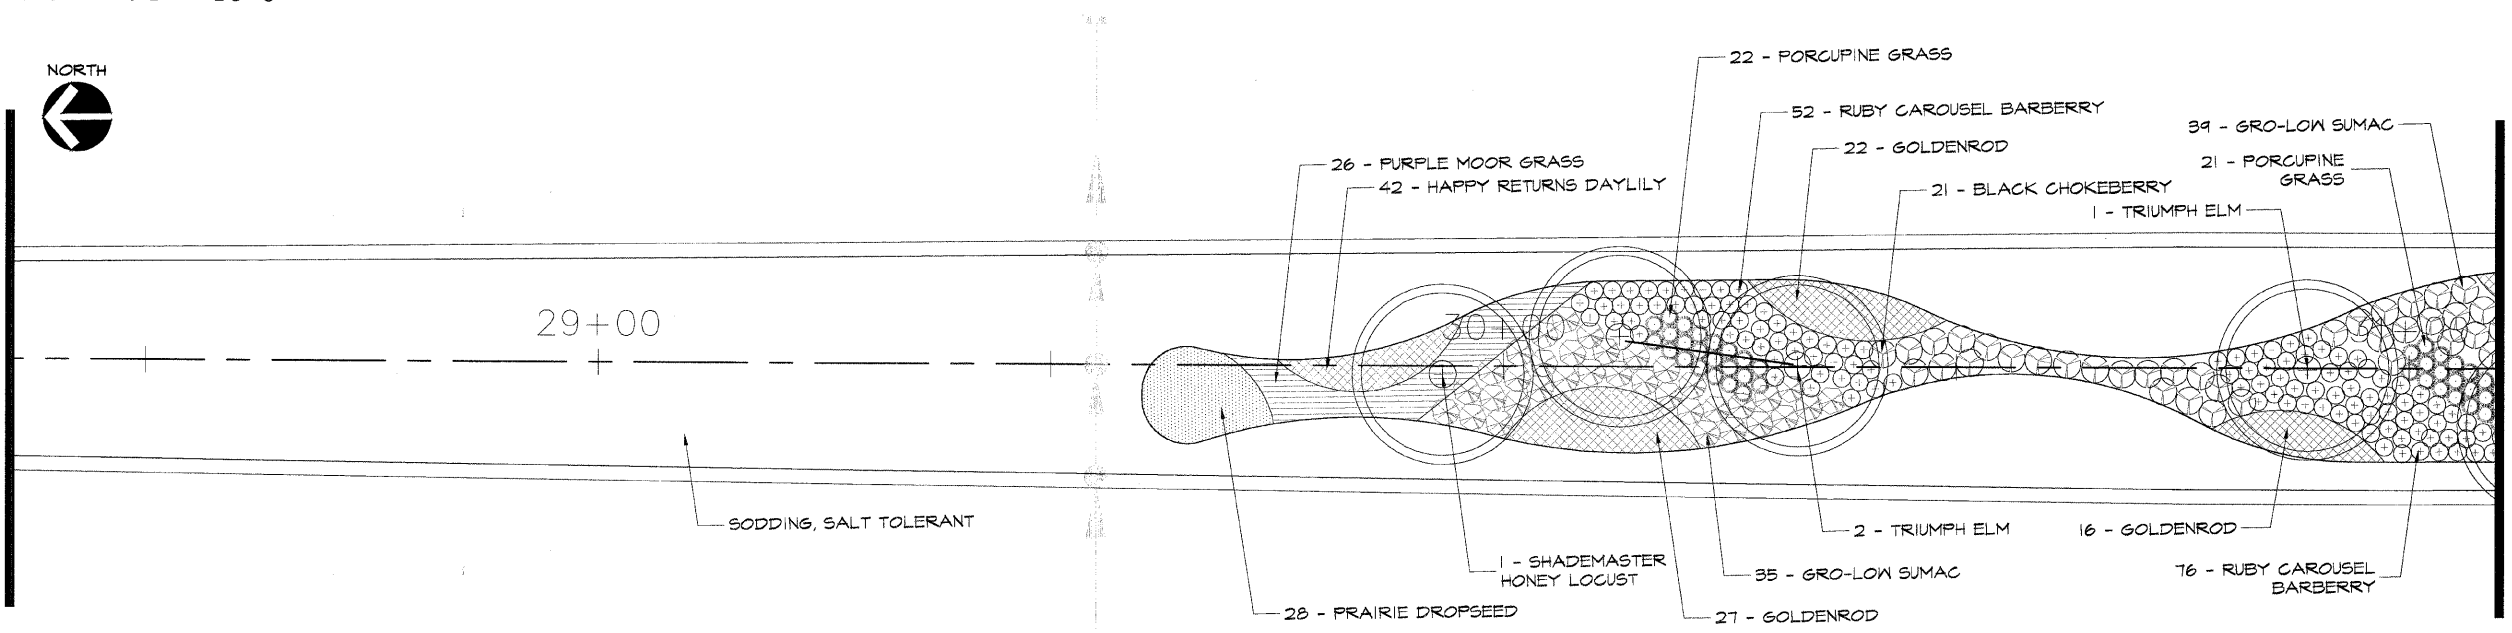

MEDIAN PLANTER SEGMENT MP-2.03

SCALE: 1" = 10'-0"

SEE DRAWING L-1.3
MATCHLINE STA. 31+10

**RANDALL
ROAD
MEDIANS**

City of St. Charles
St. Charles, Illinois

HBL Submittal: Dec. 23, 2004
HBL Project No.: 04.001.01
CADD File: h-medians.dwg
Drawn By: J.E.
Approved By: J.E.
Revisions:

**LANDSCAPE
MEDIAN
PLANTERS**

Drawing Sheet
L-1.2 183