


F.A.P. ROUTE	COUNTY SECTION	COUNTY	TOTAL SHEET
336	99-00243-00-PV	KANE	268 189
CONTRACT NO.		PROJECT NO.	
83782		F-0336(008)	
LANDSCAPING PLANS			
F.H.W.A. REG.5 ILLINOIS PROJECT F-0336(008)			

**HAYDEN
BULIN LARSON**

HAYDEN BULIN LARSON
Design Group Ltd.

750 North Franklin Street, Suite 205
Chicago, Illinois 60610
312.943.3234 FAX 312.943.3302

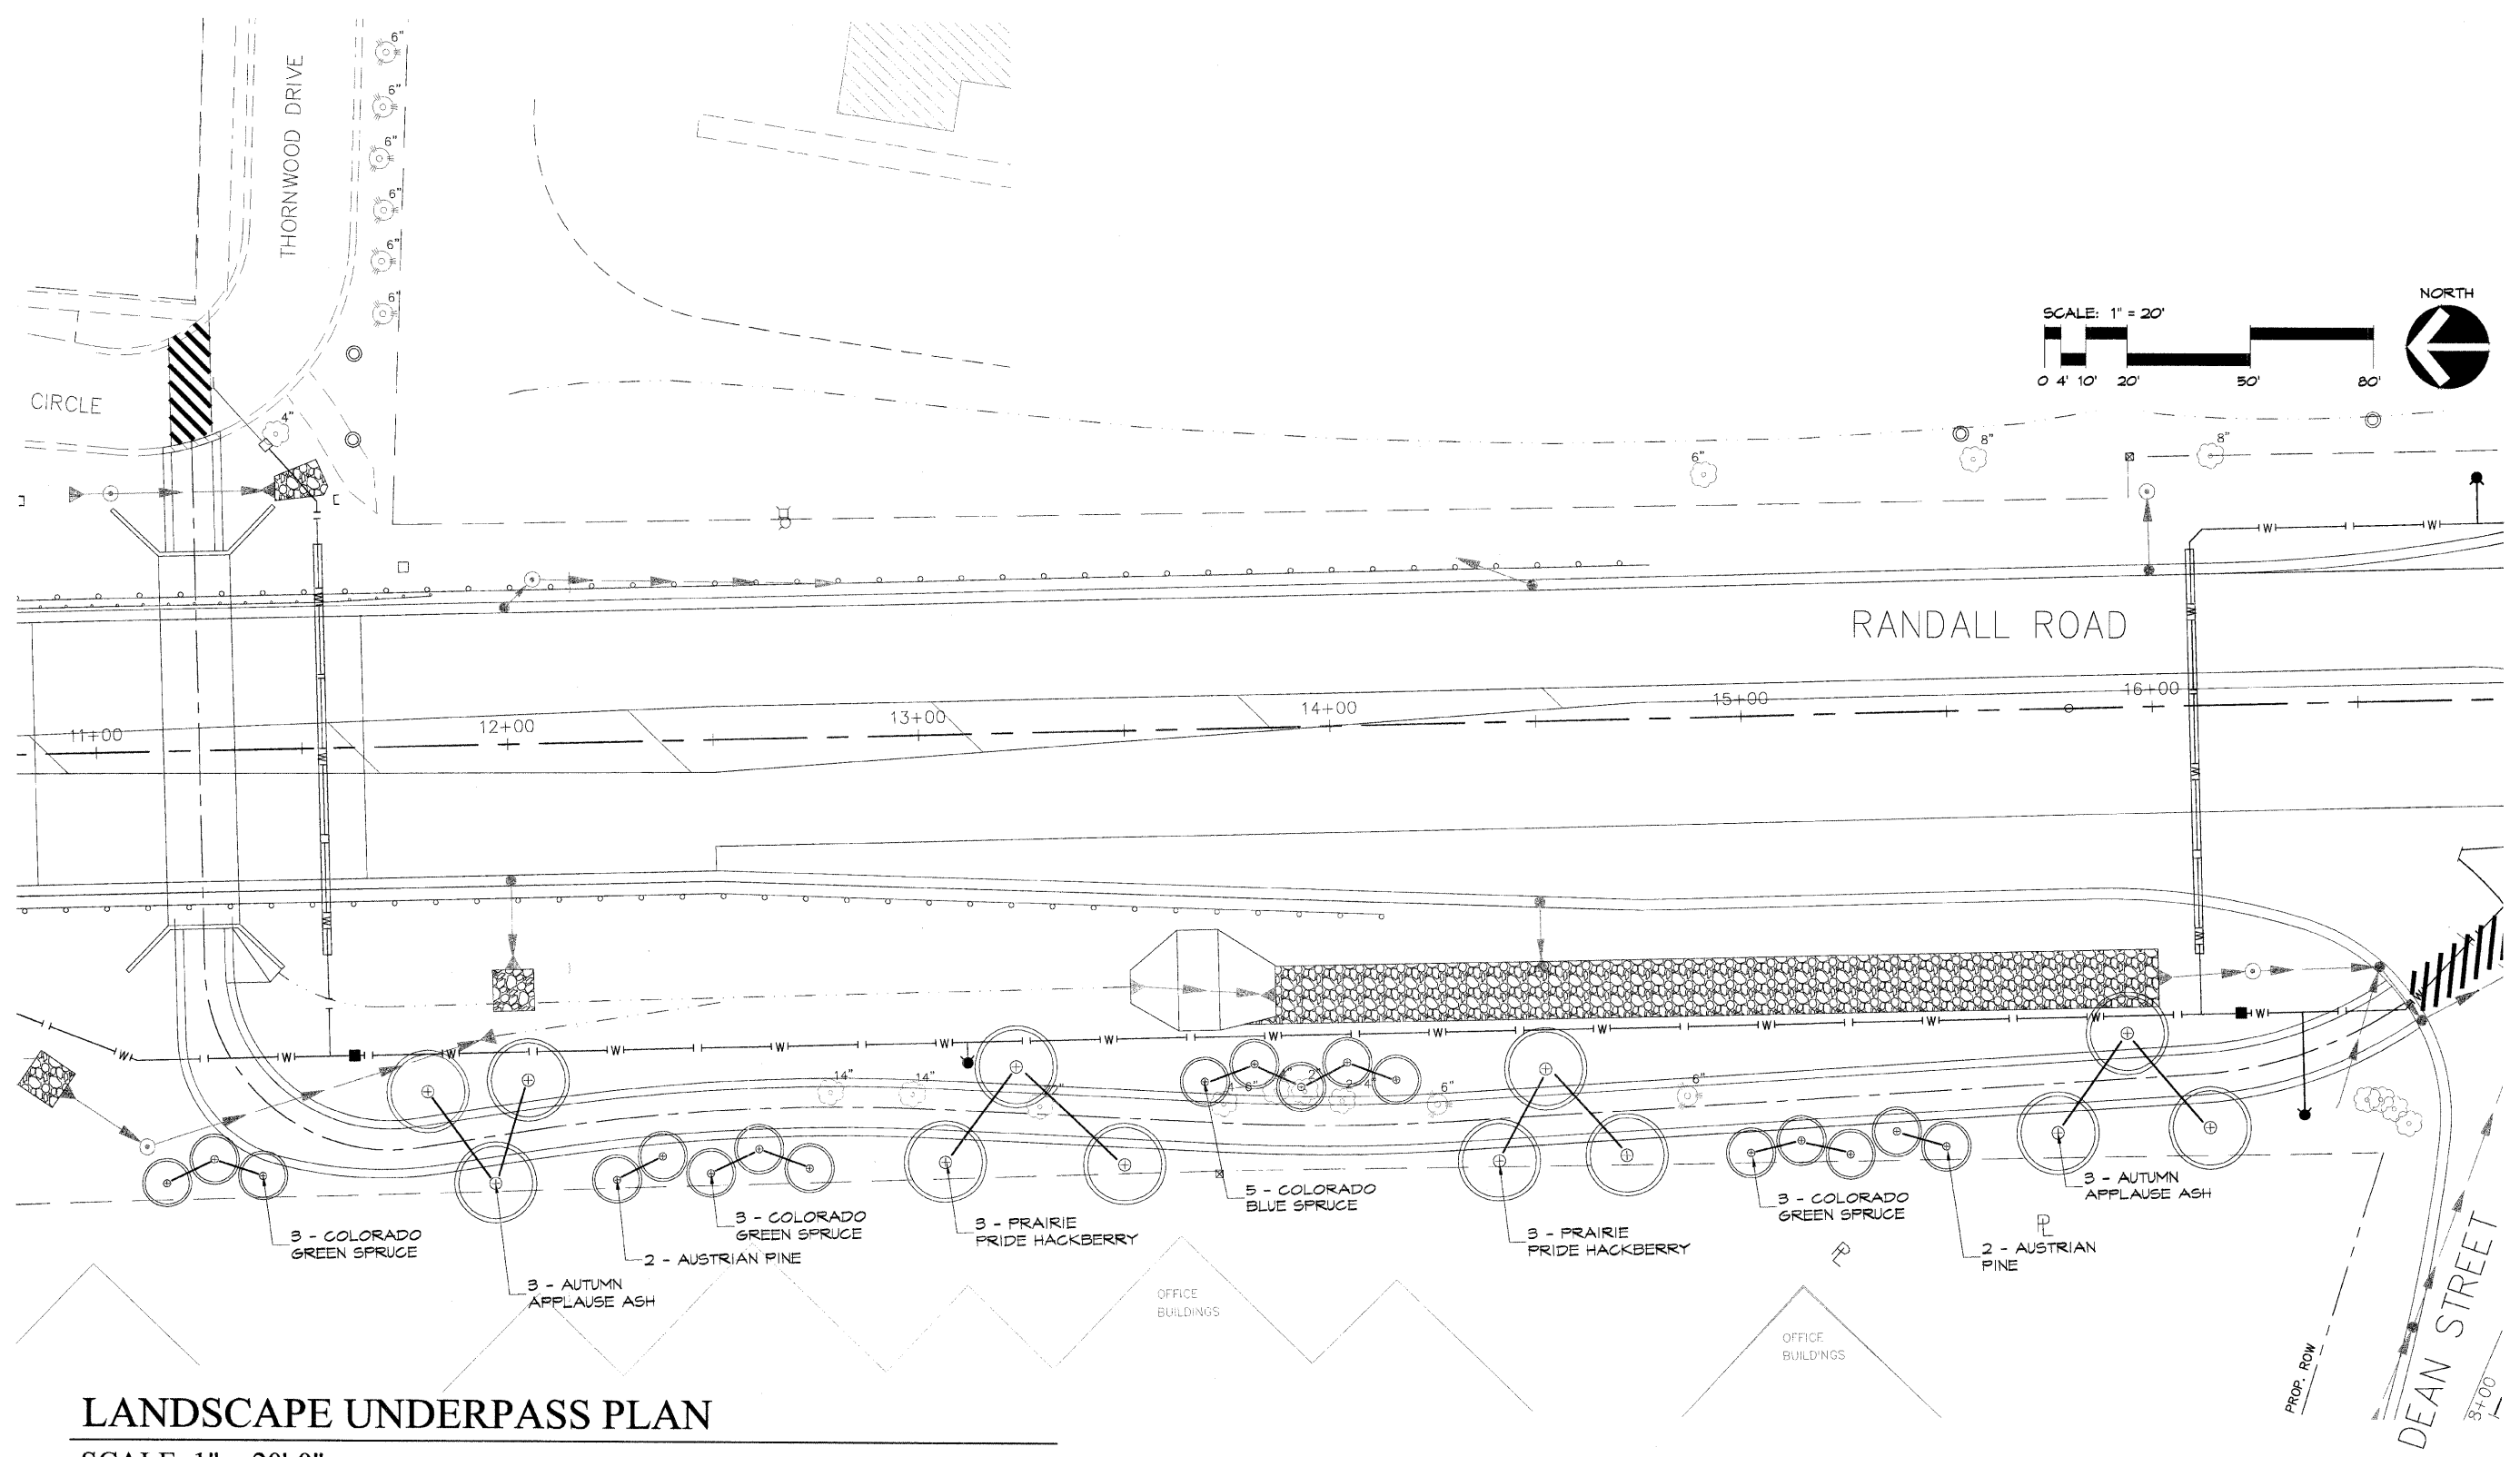

LANDSCAPE UNDERPASS PLAN
SCALE: 1" = 20'-0"

**RANDALL
ROAD
MEDIANS**

City of St. Charles
St. Charles, Illinois

HBL Submittal: Dec 23, 2004
HBL Project No.: 04-001.01
CADD File: h-keyplan.dwg
Drawn By: J.E.
Approved By: J.E.
Revisions:

**LANDSCAPE
UNDERPASS
PLAN**

Randall Rd. Sta. 11+00 to
Sta. 16+50

Drawing	Sheet
L-1.8	189