



F.A.P. ROUTE	COUNTY SECTION	COUNTY	TOTAL SHEET
99-00243-00-PV	336	KANE	268
CONTRACT NO.	83782		192
LANDSCAPING PLANS			
F.H.W.A. REG.5 ILLINOIS PROJECT F-0336(008)			

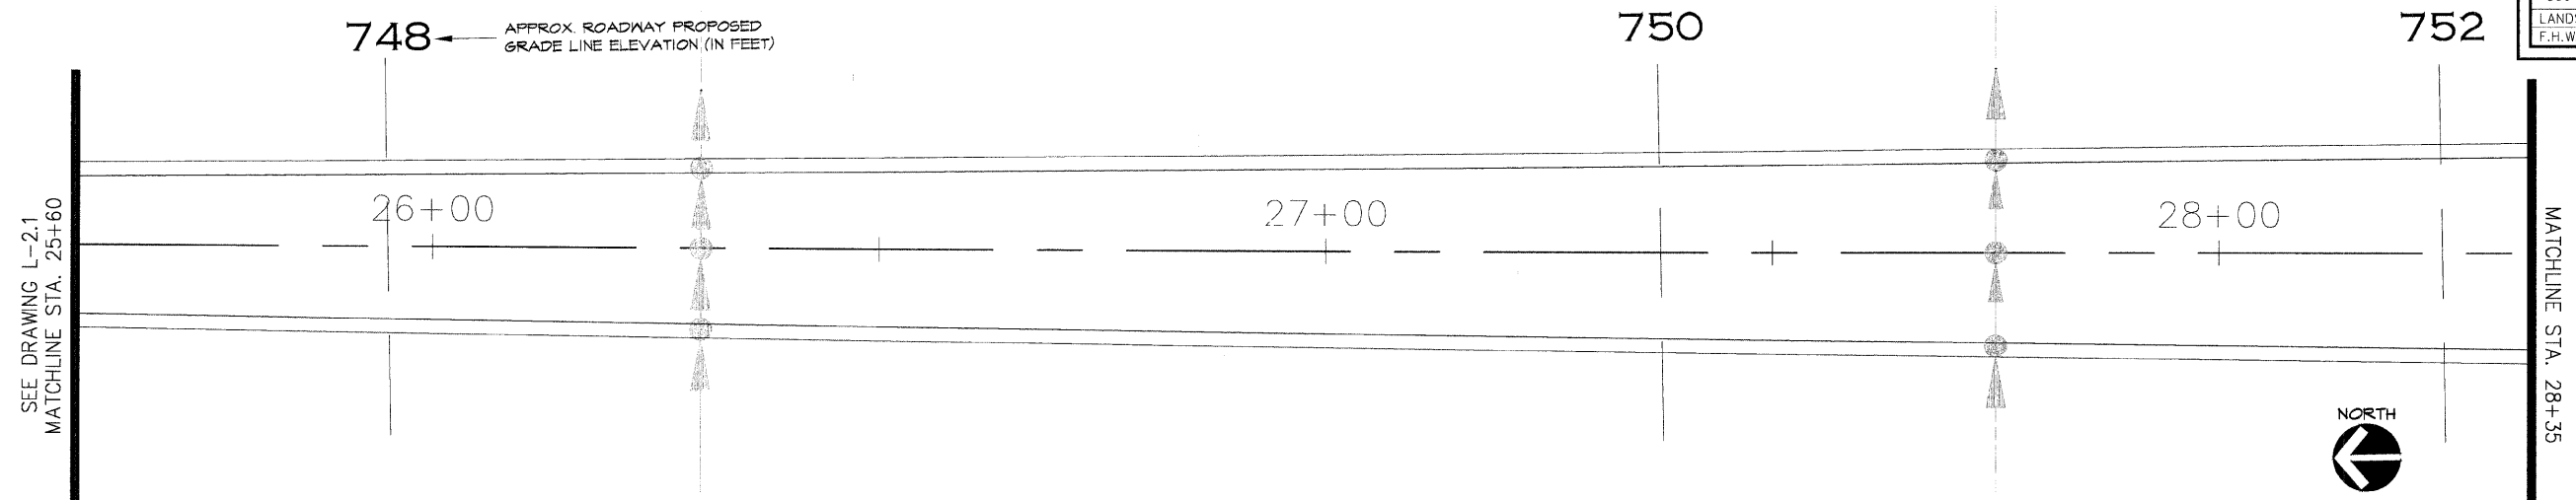


MEDIAN PLANTER SEGMENT MP-2.02

SCALE: 1" = 10'-0"

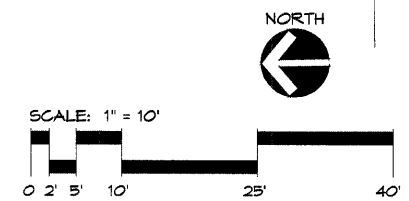

HAYDEN BULIN LARSON
 Design Group Ltd.
 750 North Franklin Street, Suite 205
 Chicago, Illinois 60610
 312.943.3234 FAX 312.943.3302

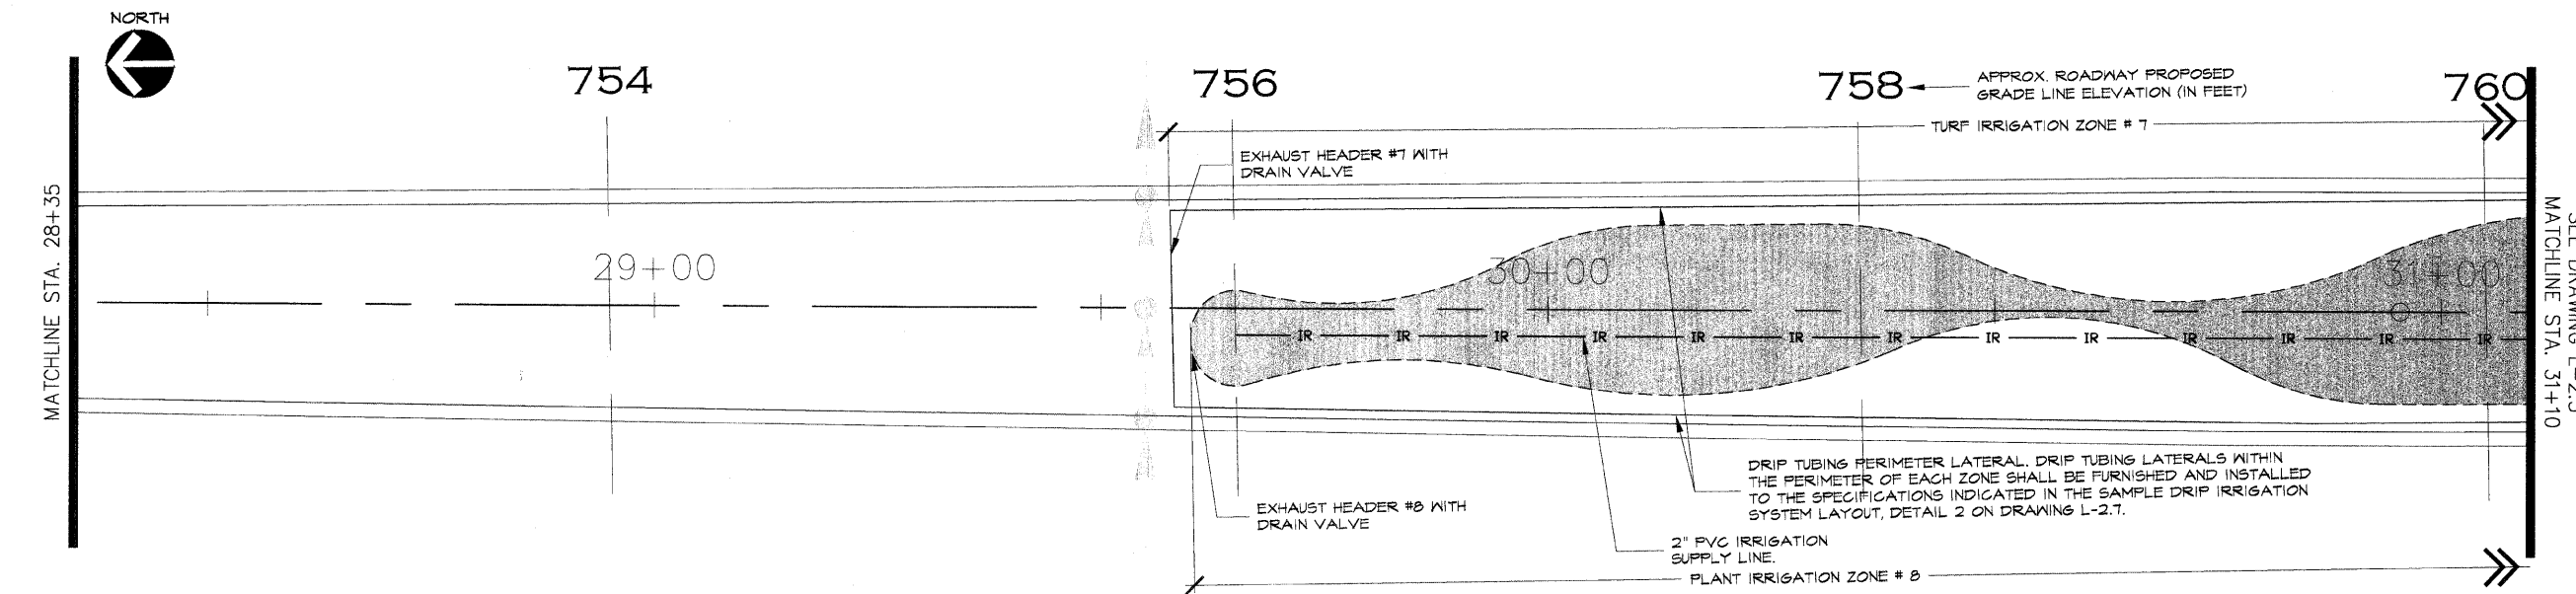

MEDIAN PLANTER SEGMENT MP-2.03

SCALE: 1" = 10'-0"

RANDALL ROAD MEDIANS
 City of St. Charles
 St. Charles, Illinois

HBL Submittal: Dec. 23, 2004
 HBL Project No.: 04-001.01
 CADD File: h-irrigation.dwg
 Drawn By: J.E.
 Approved By: J.E.
 Revisions:

IRRIGATION PLANS

Drawing L-2.2 Sheet 192