
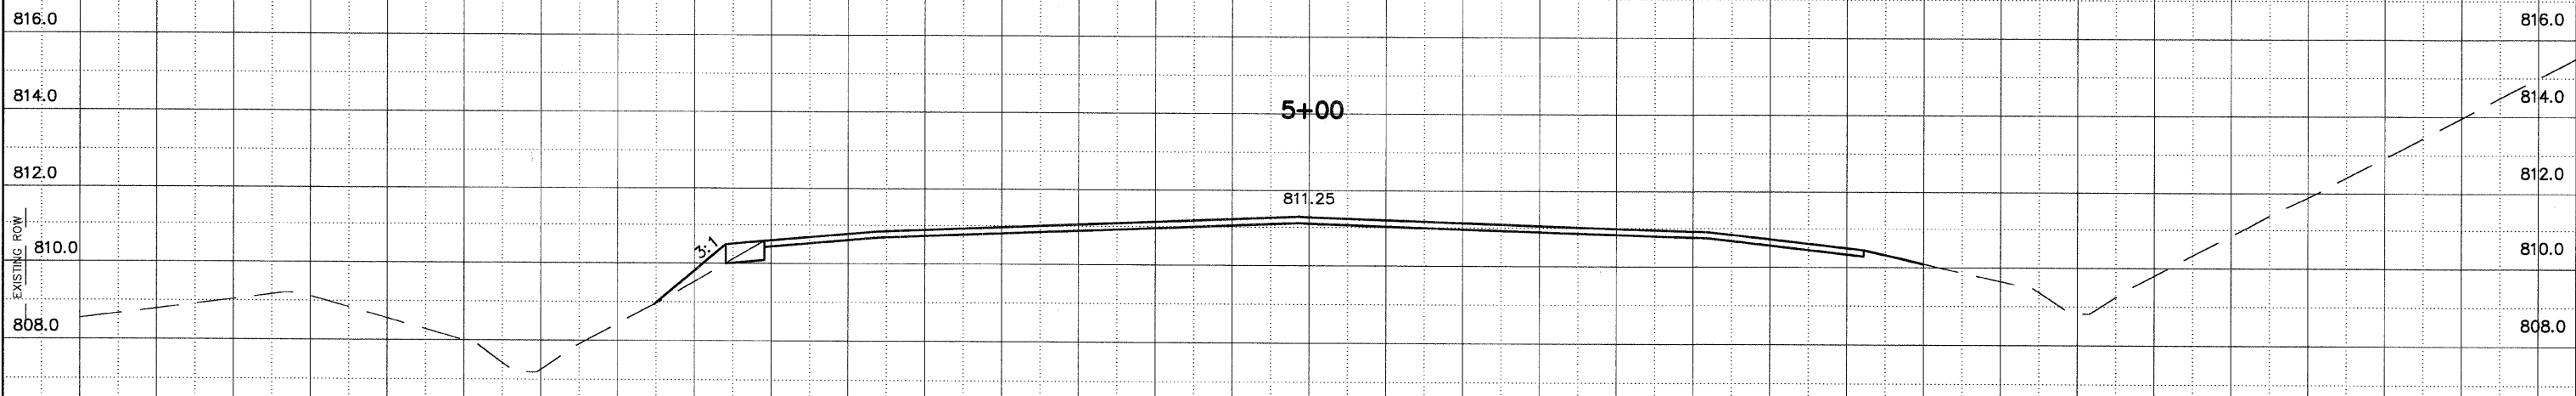
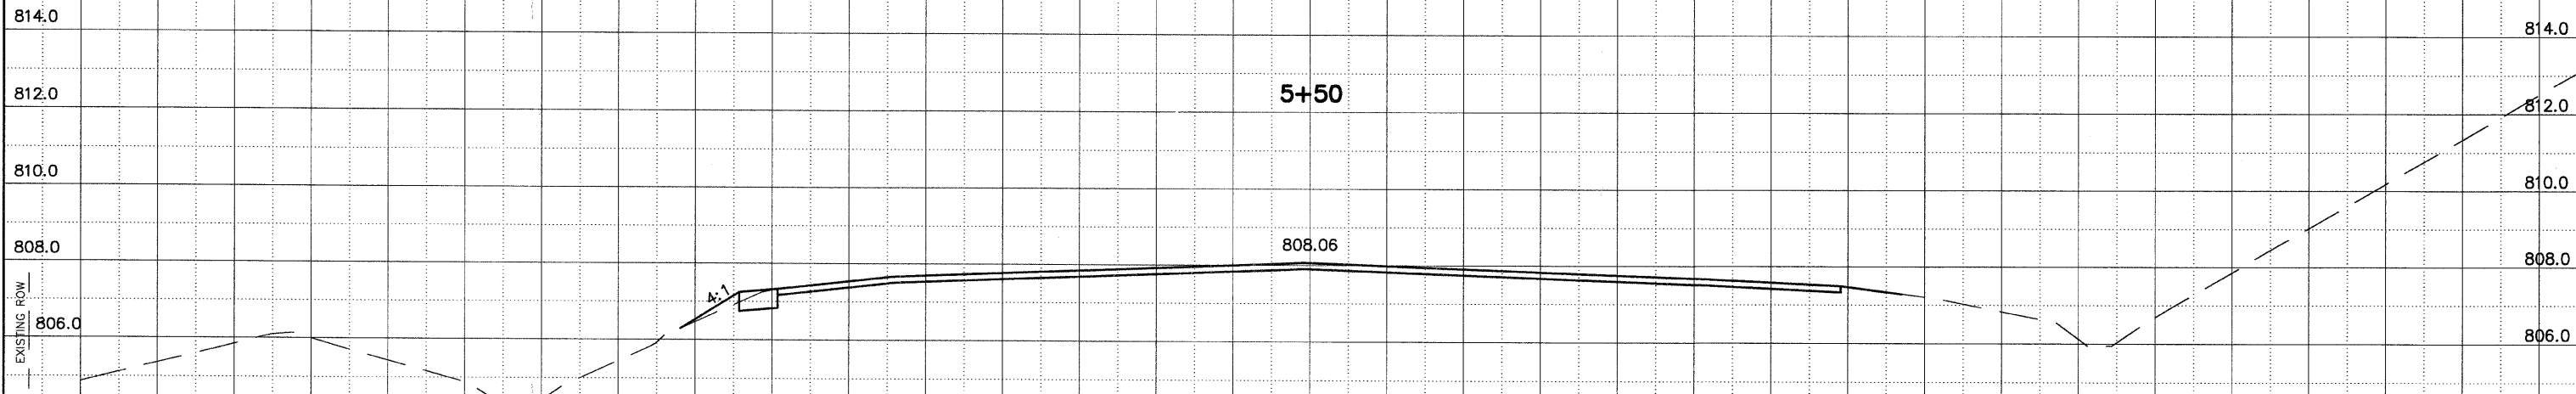


-80 -70 -60 -50 -40 -30 -20 -10 0 10 20 30 40 50 60 70 80

F.A.P. COUNTY SECTION	COUNTY	TOTAL SHEET
ROUTE 95-00243-00-EV	KANE	SHITS NO.
336 CONTRACT NO. 83782		268 201
CROSS SECTION STA. 5+00 TO STA. 6+00		
F.H.W.A. REG.5 ILLINOIS PROJECT F-0336(008)		

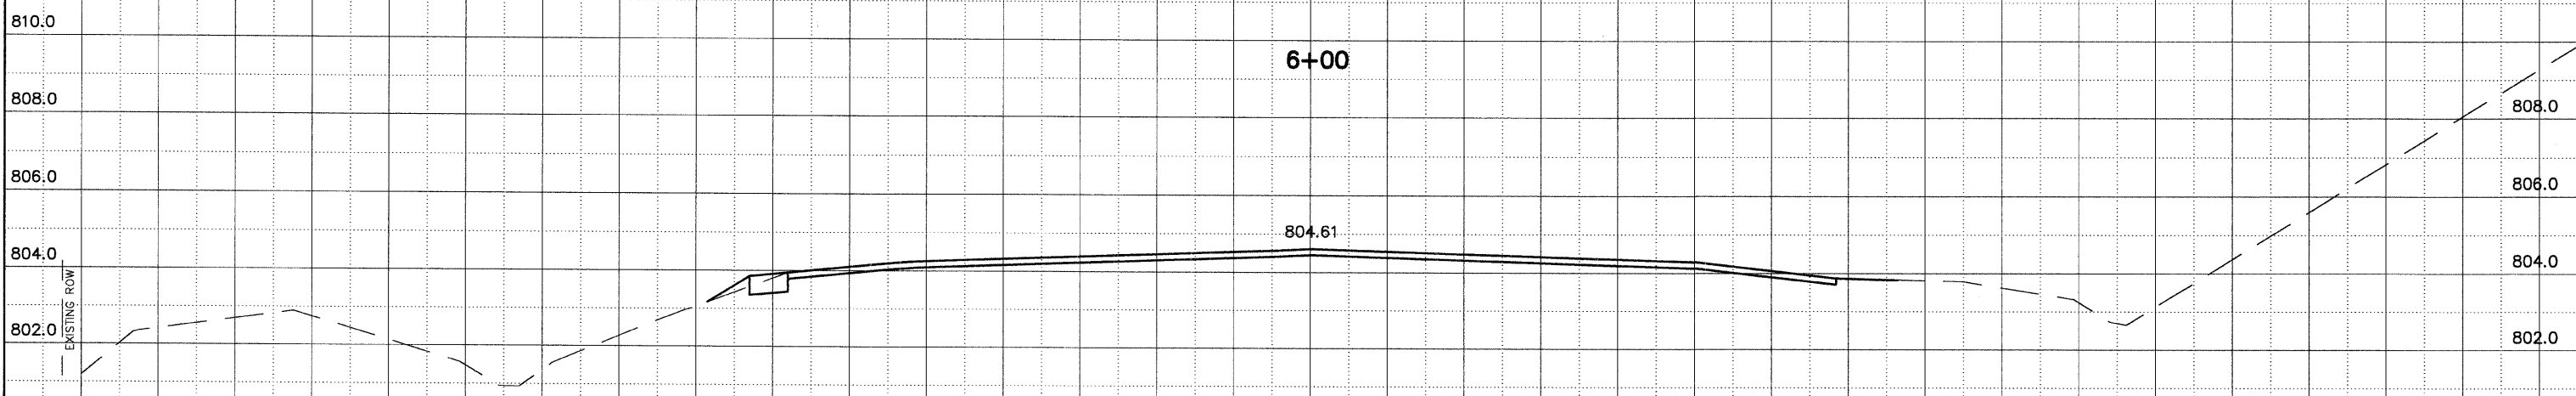

RANDALL ROAD

SCALE:
1" = 5' HORIZ.
1" = 2' VERT.

-80 -70 -60 -50 -40 -30 -20 -10 0 10 20 30 40 50 60 70 80