



11+25
BICYCLE UNDERPASS

F.A.P. ROUTE	COUNTY	SECTION	COUNTY	TOTAL SHEET
336	KANE	83782	268	206
CROSS SECTION STA. 11+00 TO STA. 11+25				
F.H.W.A. REG. 5 ILLINOIS PROJECT F-0336(008)				

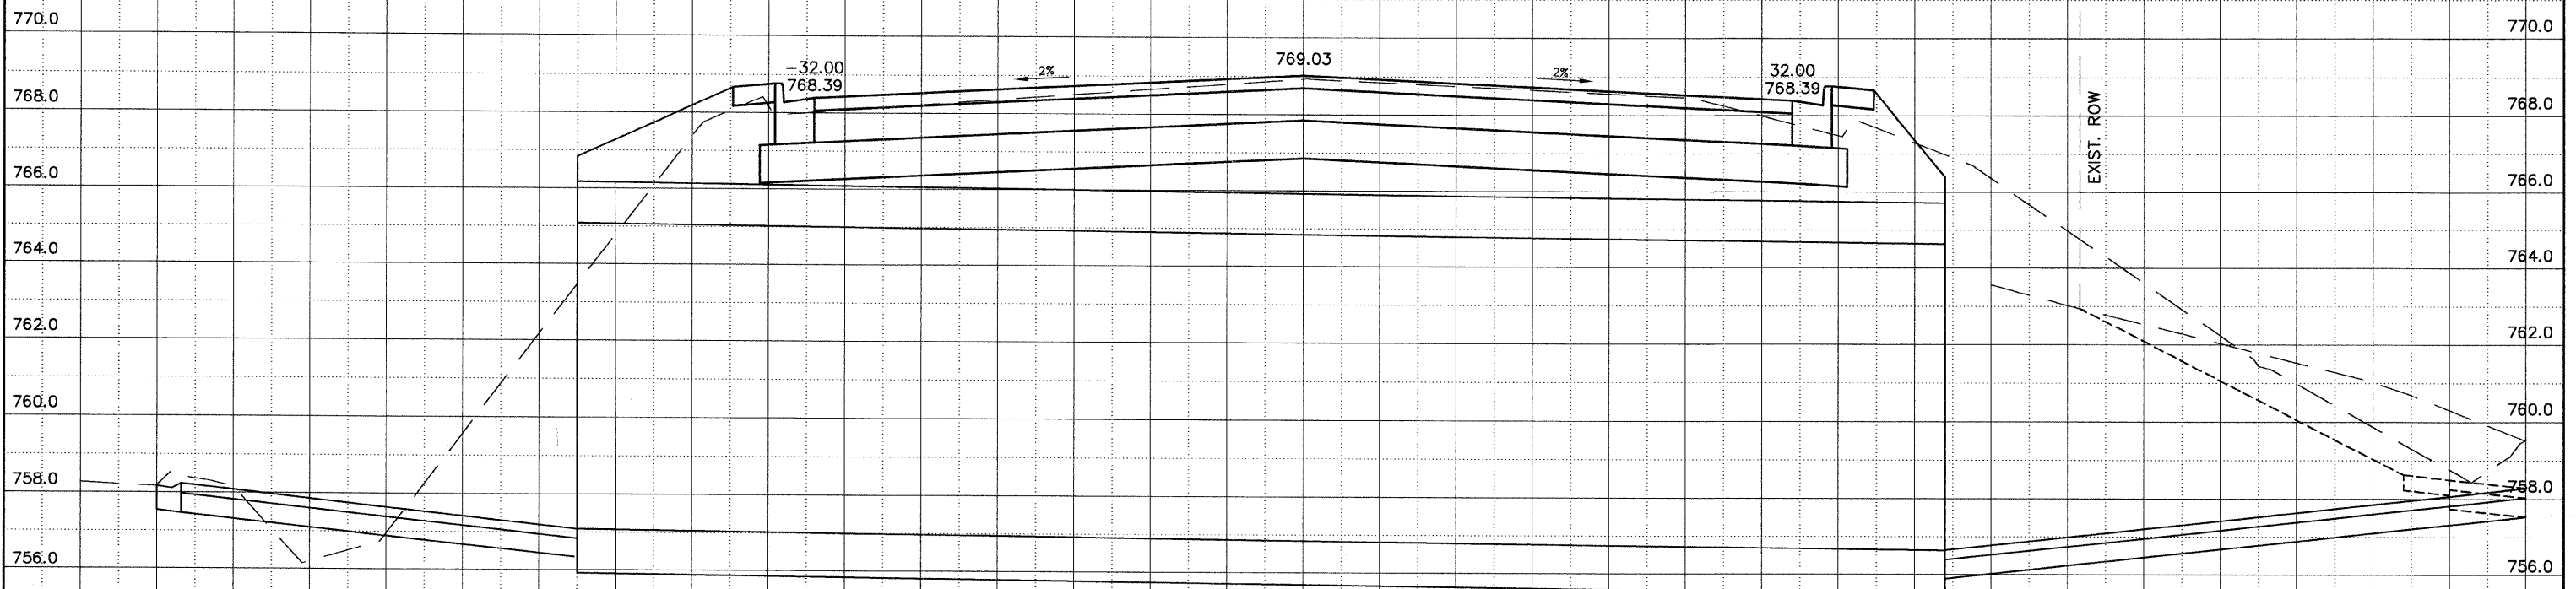

11+00

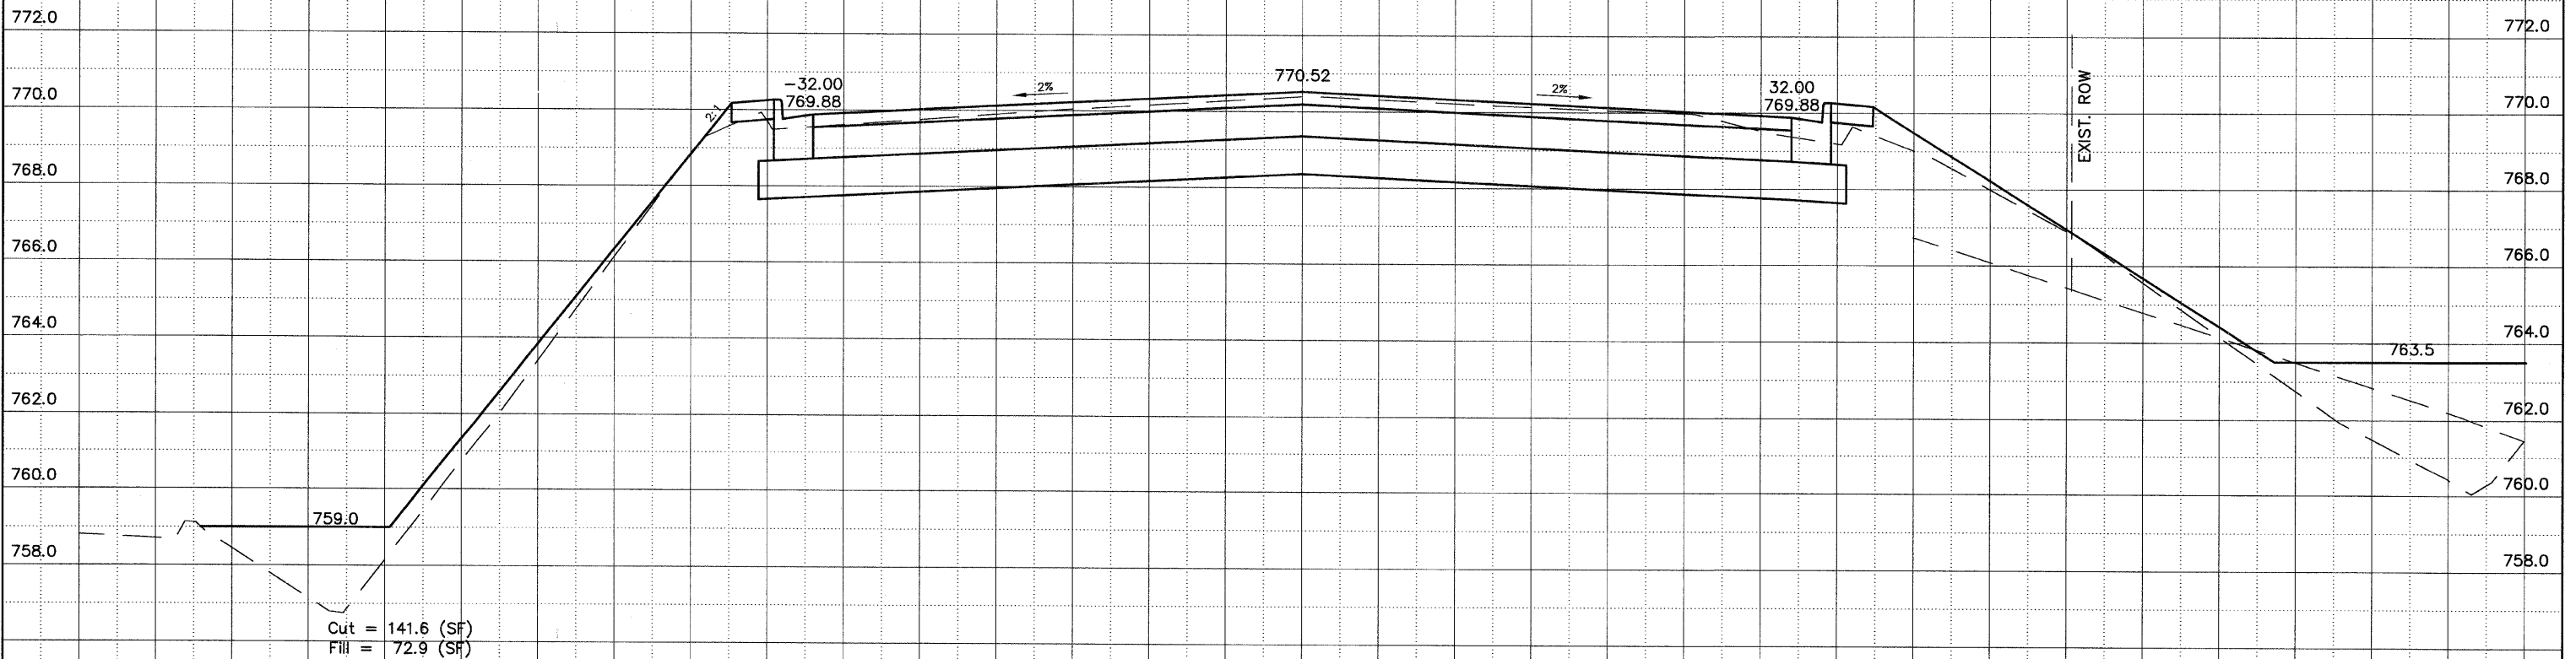

Cut = 141.6 (SF)
Fill = 72.9 (SF)

RANDALL ROAD

1" = 5' HORIZ.
1" = 2' VERT.