


F.A.P. ROUTE	COUNTY SECTION	COUNTY	TOTAL SHEETS
336	99-00243-00-FV	KANE	288
CONTRACT NO. 83782			207
CROSS SECTION STA. 11+50 TO STA. 12+00			
F.H.W.A. REG. 5 ILLINOIS PROJECT F-0336(00B)			

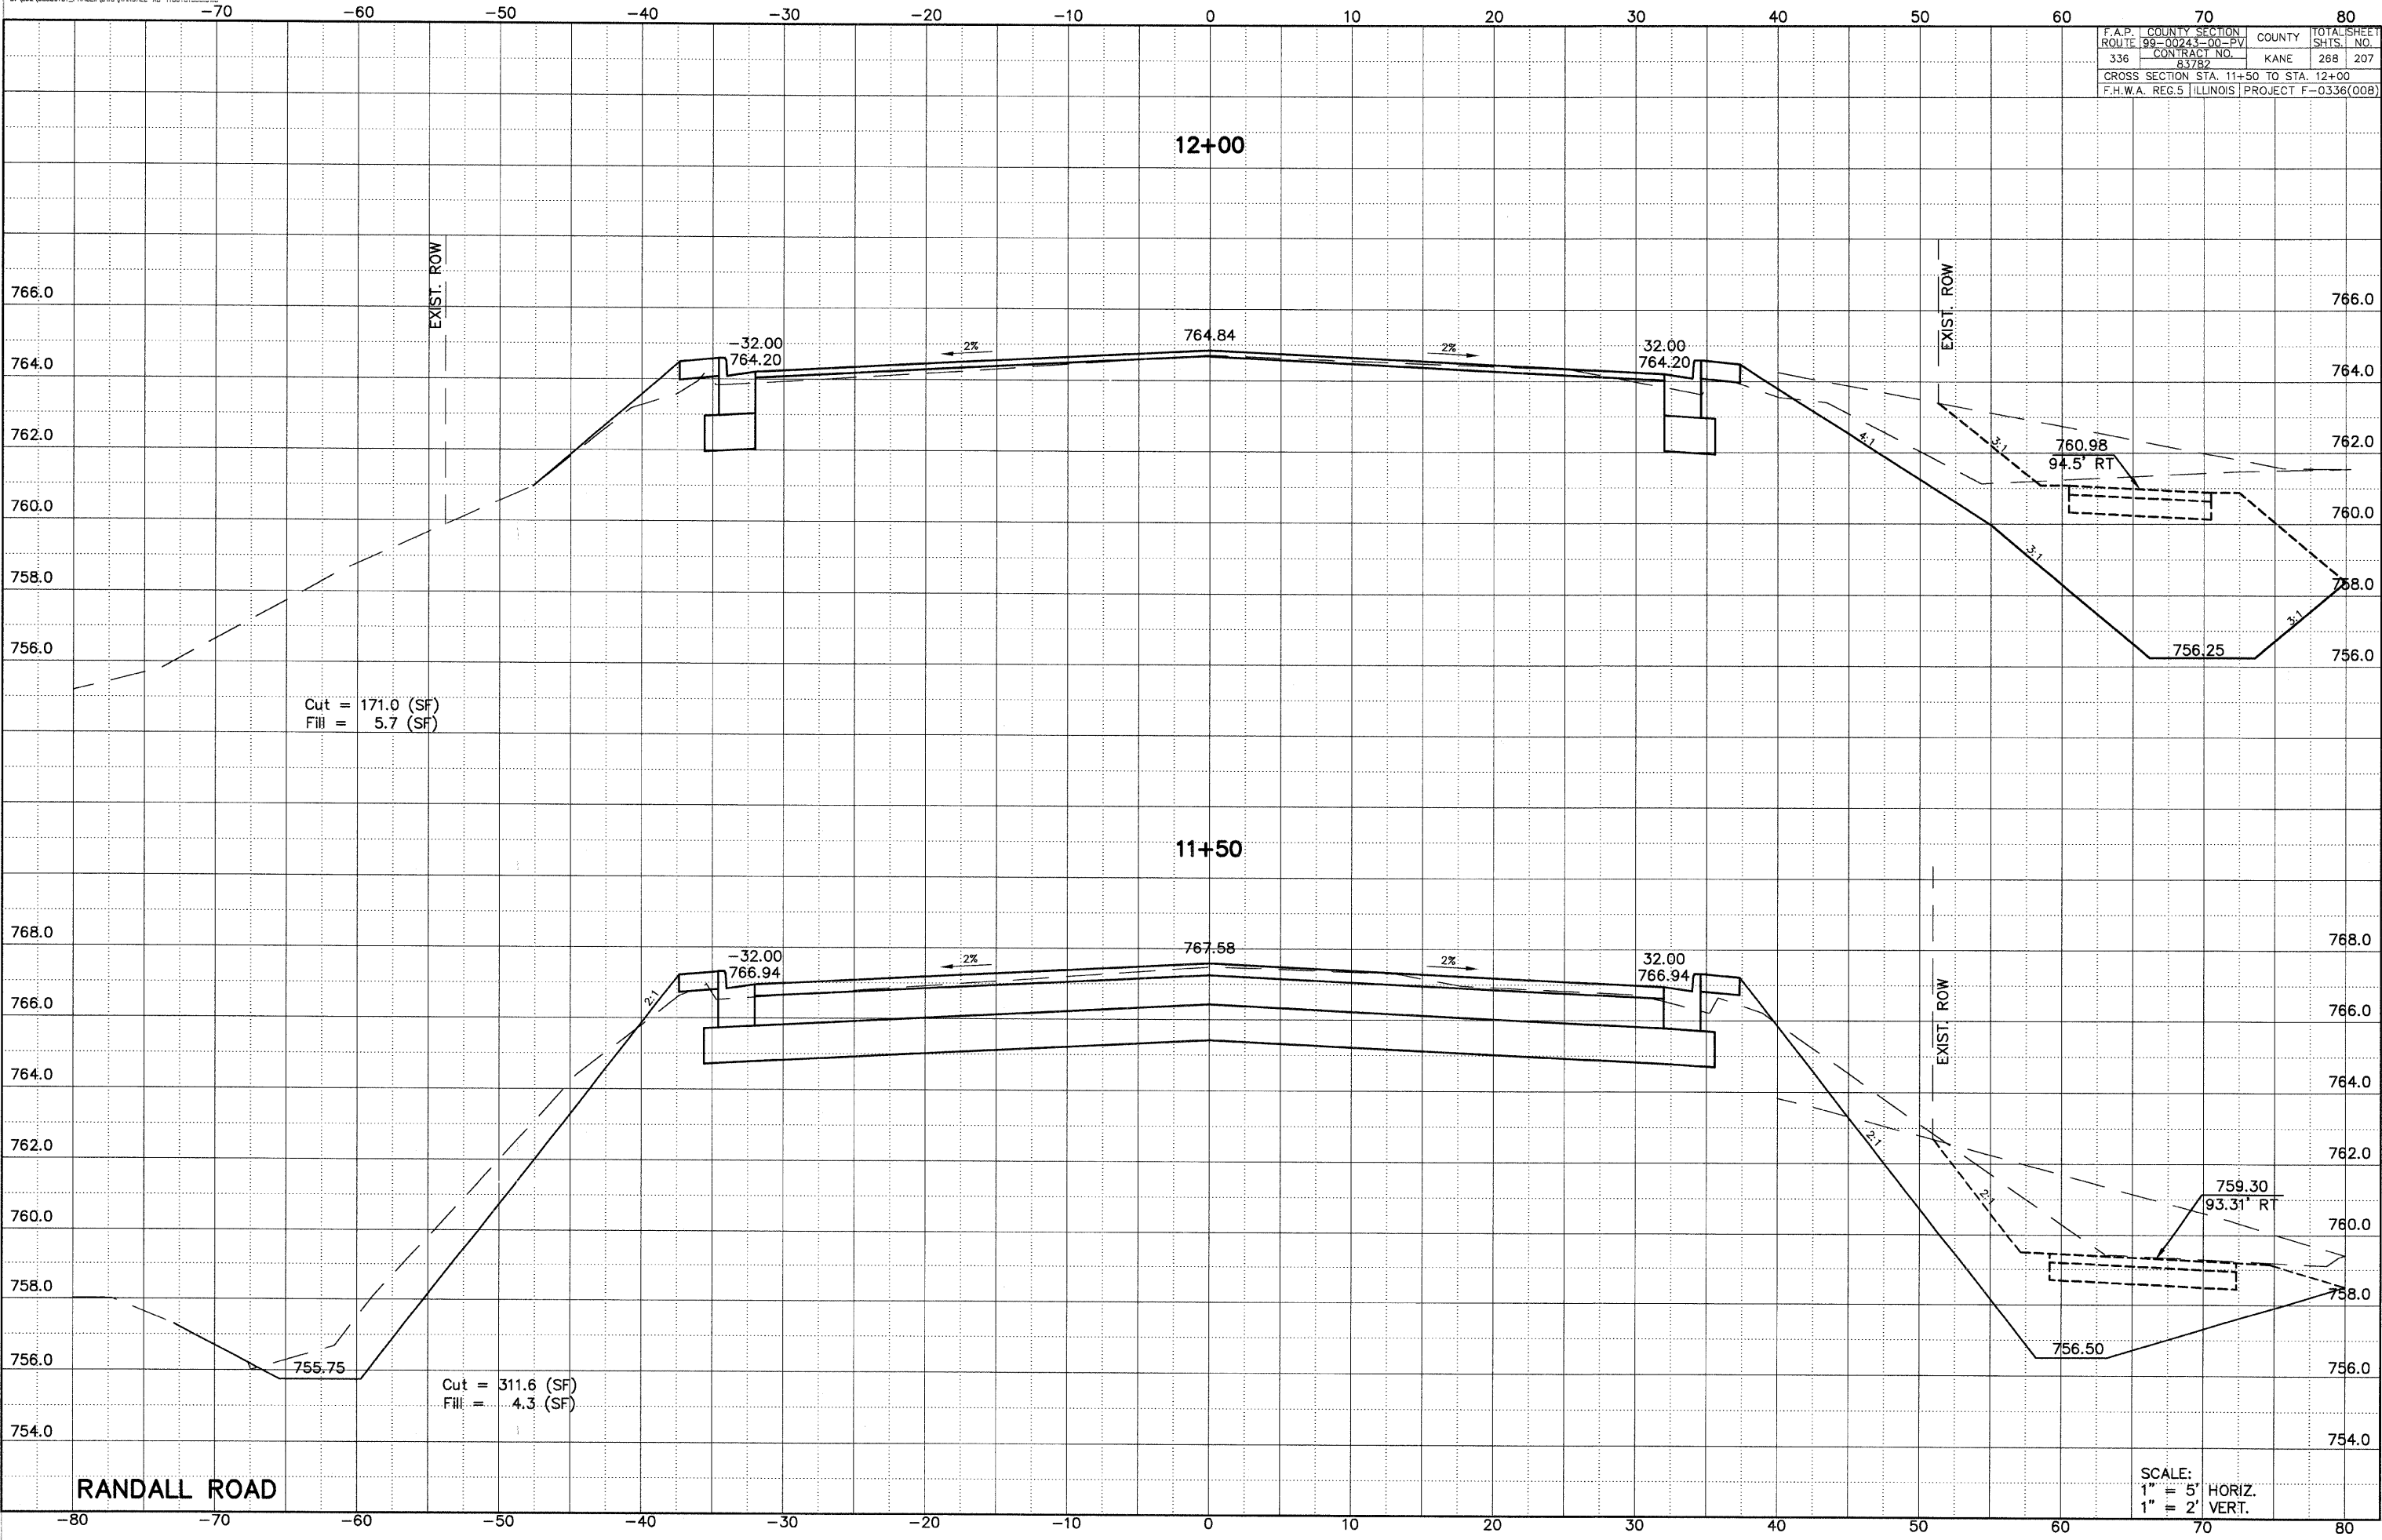

RANDALL ROAD

SCALE:
 1" = 5' HORIZ.
 1" = 2' VERT.