


-80 -70 -60 -50 -40 -30 -20 -10 0 10 20 30 40 50 60 70 80

F.A.P. COUNTY SECTION	ROUTE 99-00243-00-PV	COUNTY	TOTAL SHEET
336	CONTRACT NO. 83782	KANE	268 250
CROSS SECTION STA. 345+50 TO STA. 346+30			
F.H.W.A. REG.5 ILLINOIS PROJECT F-0336(008)			

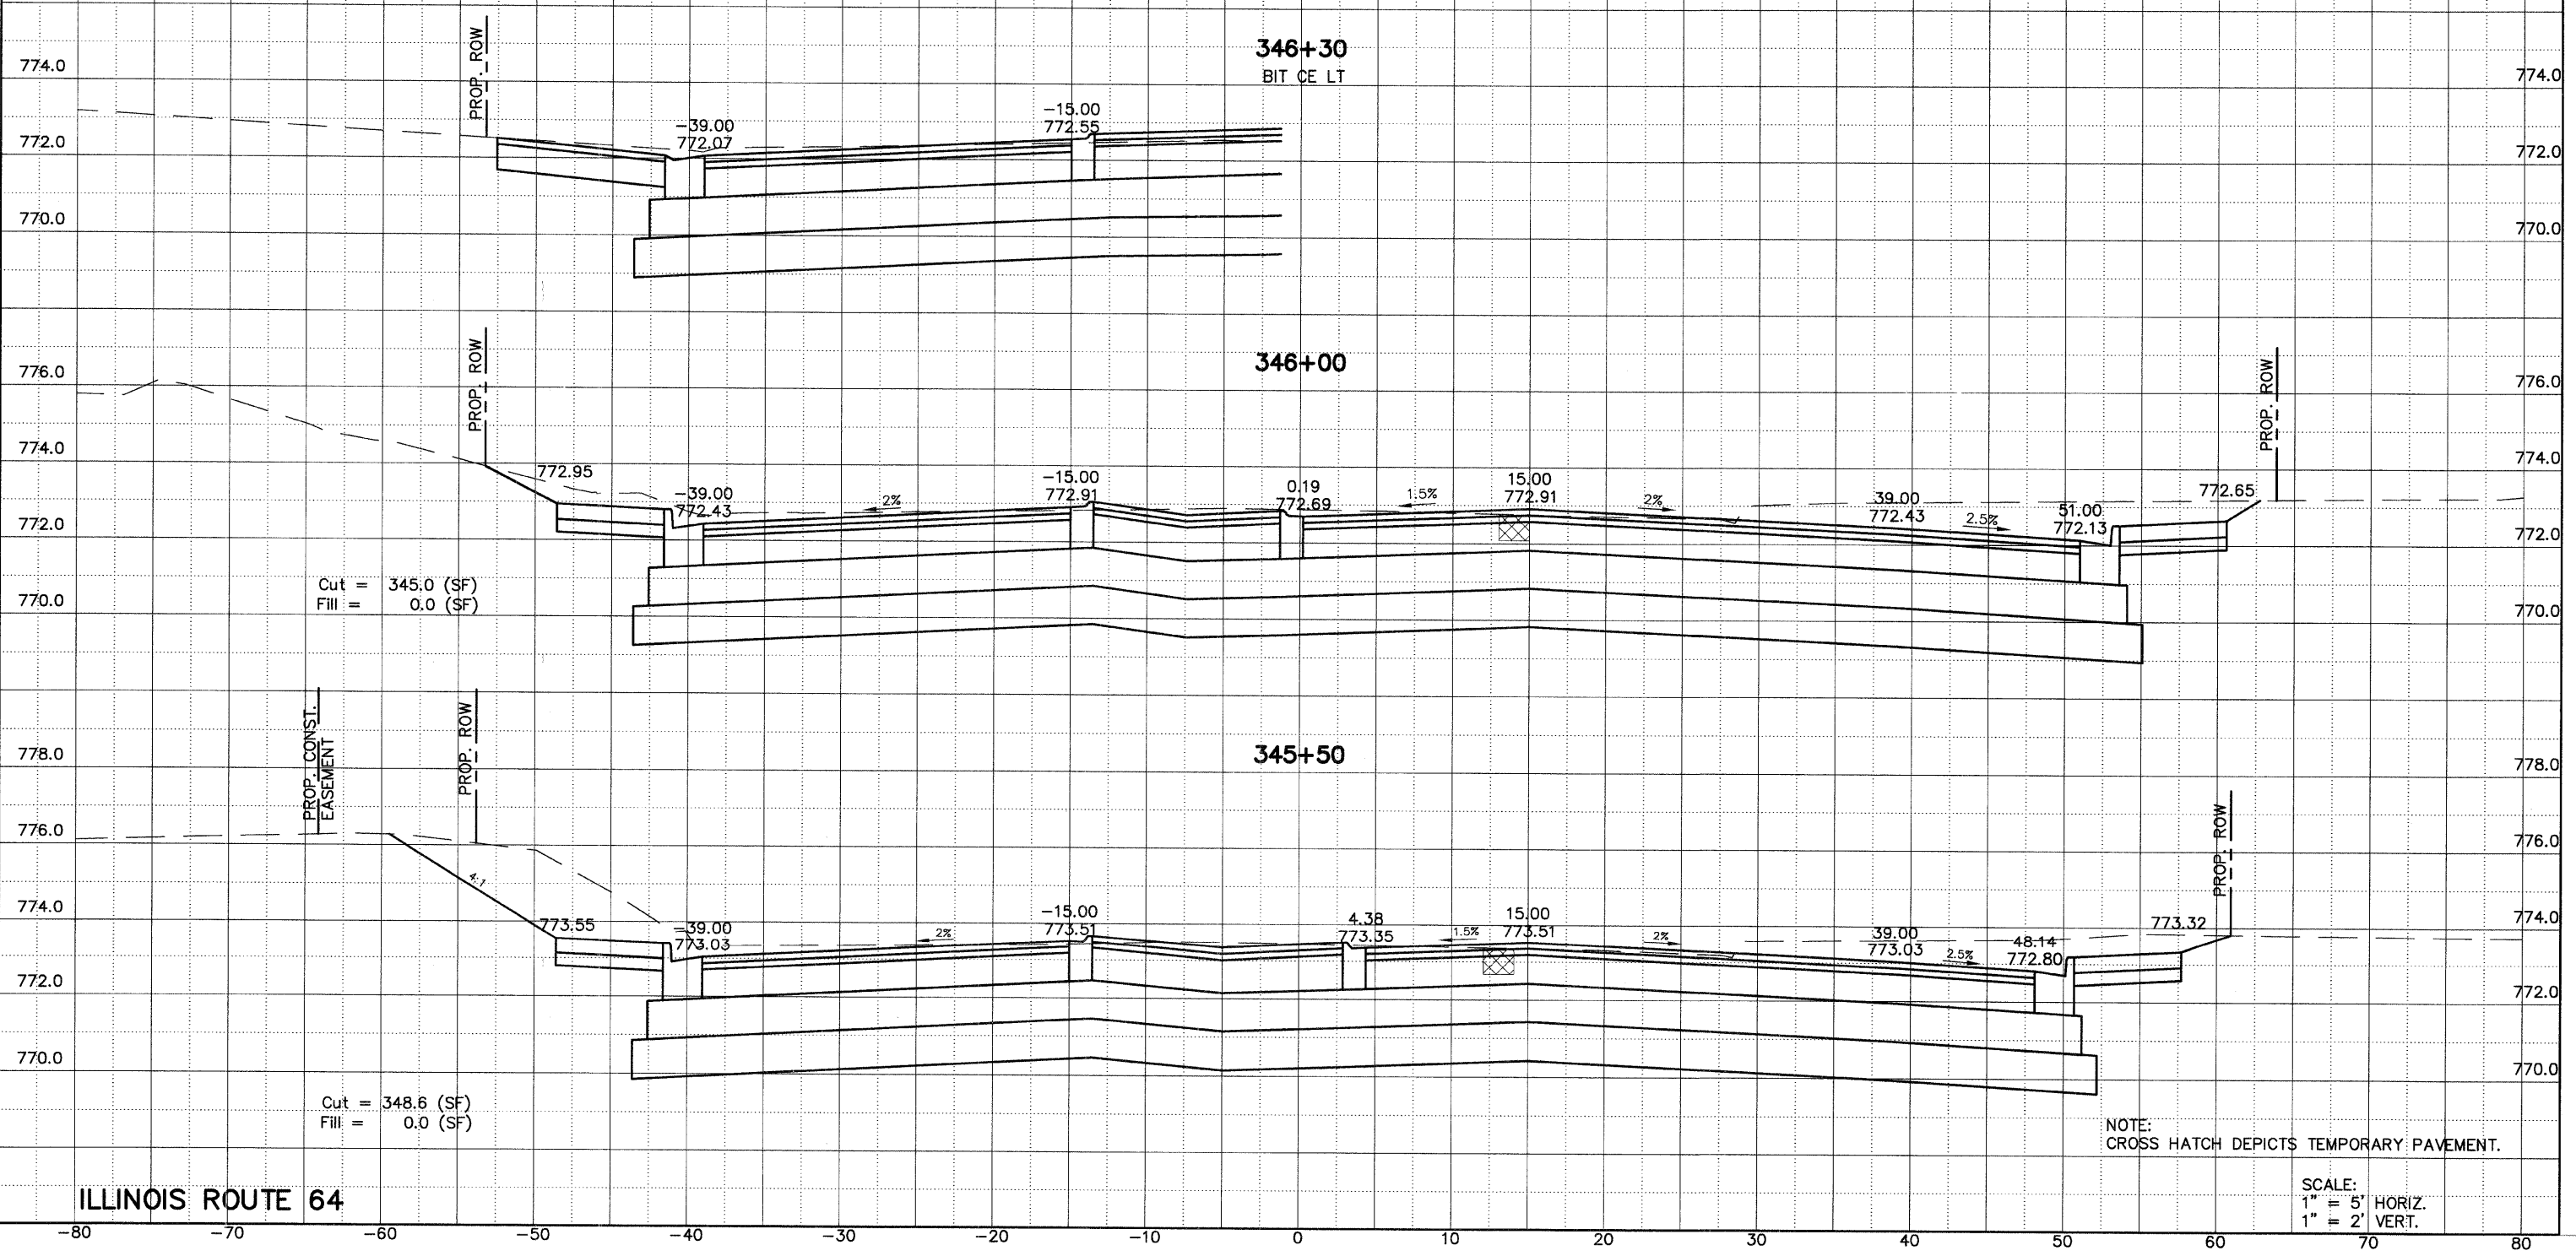

ILLINOIS ROUTE 64

-80 -70 -60 -50 -40 -30 -20 -10 0 10 20 30 40 50 60 70 80