


F.A.P. COUNTY SECTION	ROUTE 99-00243-00-PV	COUNTY	TOTAL SHEET
336	CONTRACT NO. 83782	KANE	268 253
CROSS SECTION STA. 348+50 TO STA. 350+50			
F.H.W.A. REG. 5 ILLINOIS PROJECT F-0336(008)			

FOR SECTIONS STA. 349+50 TO STA. 350+50
SEE PLAN SHEET

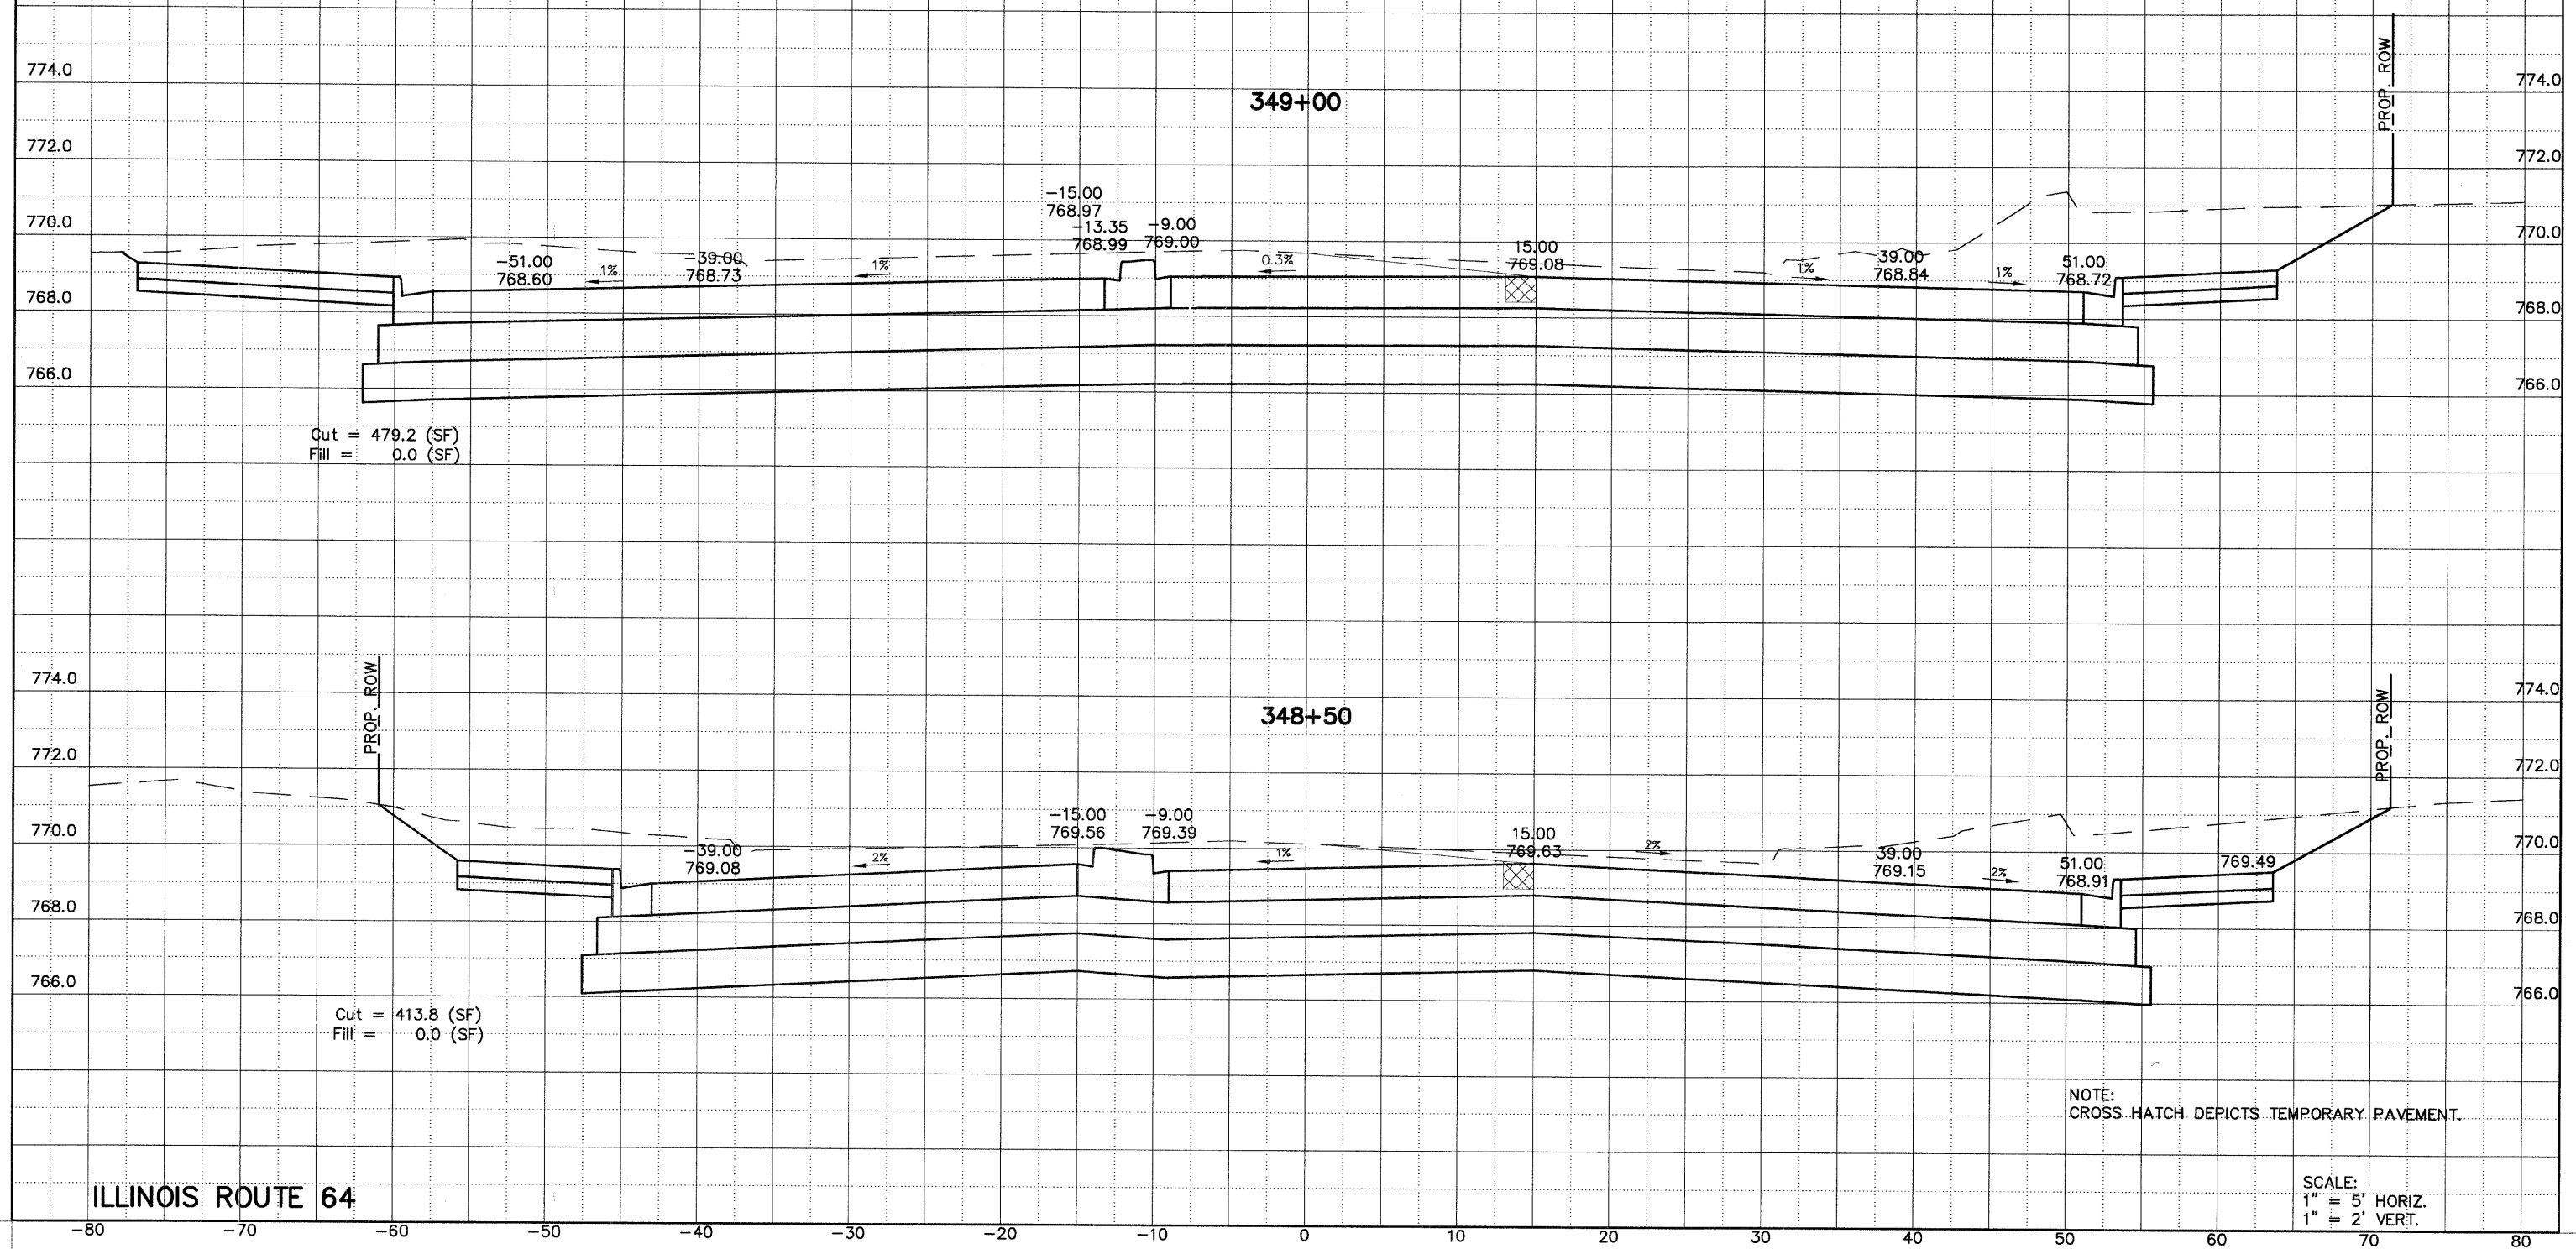

NOTE: CROSS HATCH DEPICTS TEMPORARY PAVEMENT.

ILLINOIS ROUTE 64

SCALE:
1" = 5' HORIZ.
1" = 2' VERT.