


**PROJECT BEGINS
STA. 113+31.22**

F.A. RTE.	SECTION	COUNTY	TOTAL SHEETS	SHEET NO.
266I	00-00095-II-BR	LAKE	28	9
PLAN & PROFILE STA. 113+50.00 TO STA. 120+00.00				
C-9-89-00		ILLINOIS		CONTRACT NO. 83789

**PROJECT ENDS
STA. 119+50.00**

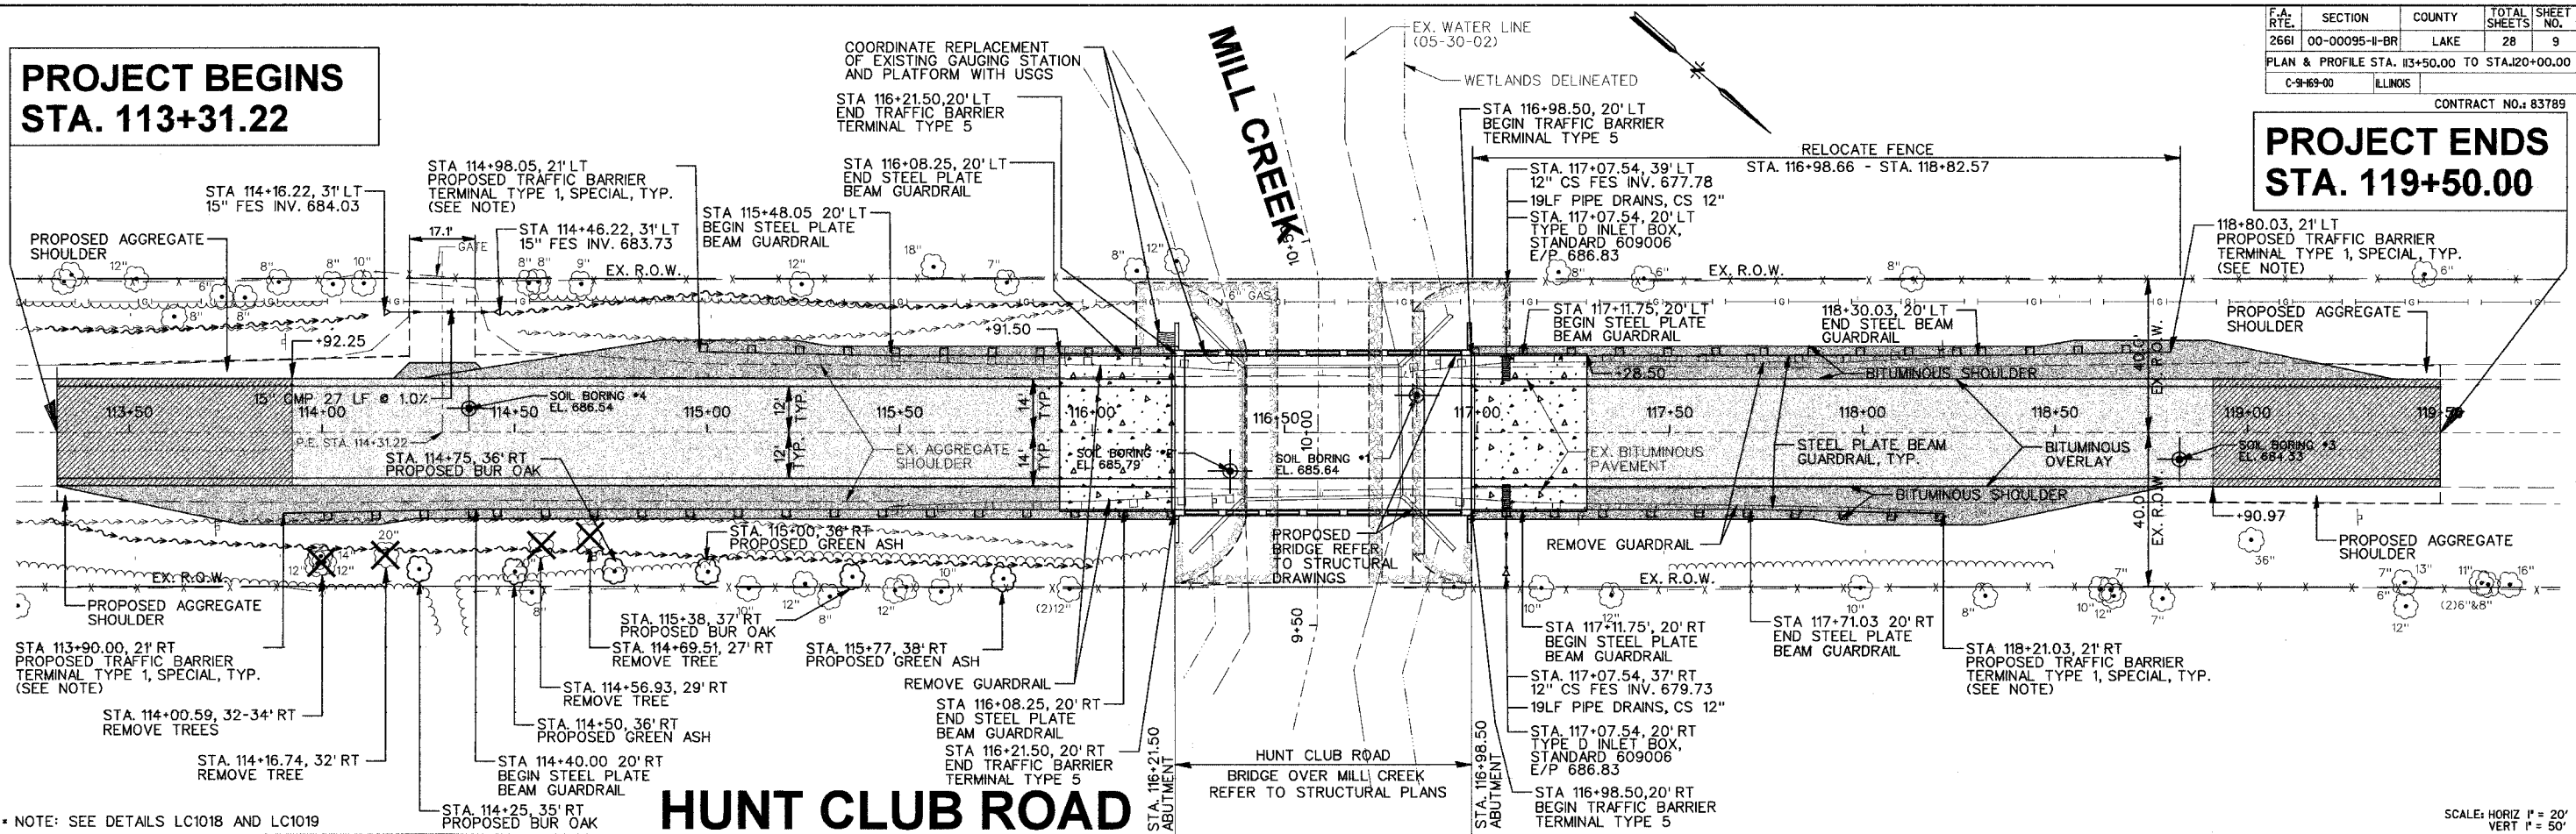

NOTE: SEE DETAILS LC1018 AND LC1019

SCALE: HORIZ 1" = 20'
VERT 1" = 50'

HUNT CLUB ROAD

LEGEND

	BITUMINOUS OVERLAY		GRIND AND OVERLAY		EXISTING DITCH LINE
	BITUMINOUS SHOULDER		BRIDGE APPROACH SLAB		PROPOSED DITCH LINE

