


DATE: _____
 T.M.L. SURVEYED _____
 SURVEY _____
 NOTE BOOK _____
 AREAS CHECKED _____
 NO. _____

DATE: _____
 ORIGINAL SURVEYED _____
 SURVEY _____
 NOTE BOOK _____
 AREAS CHECKED _____
 NO. _____

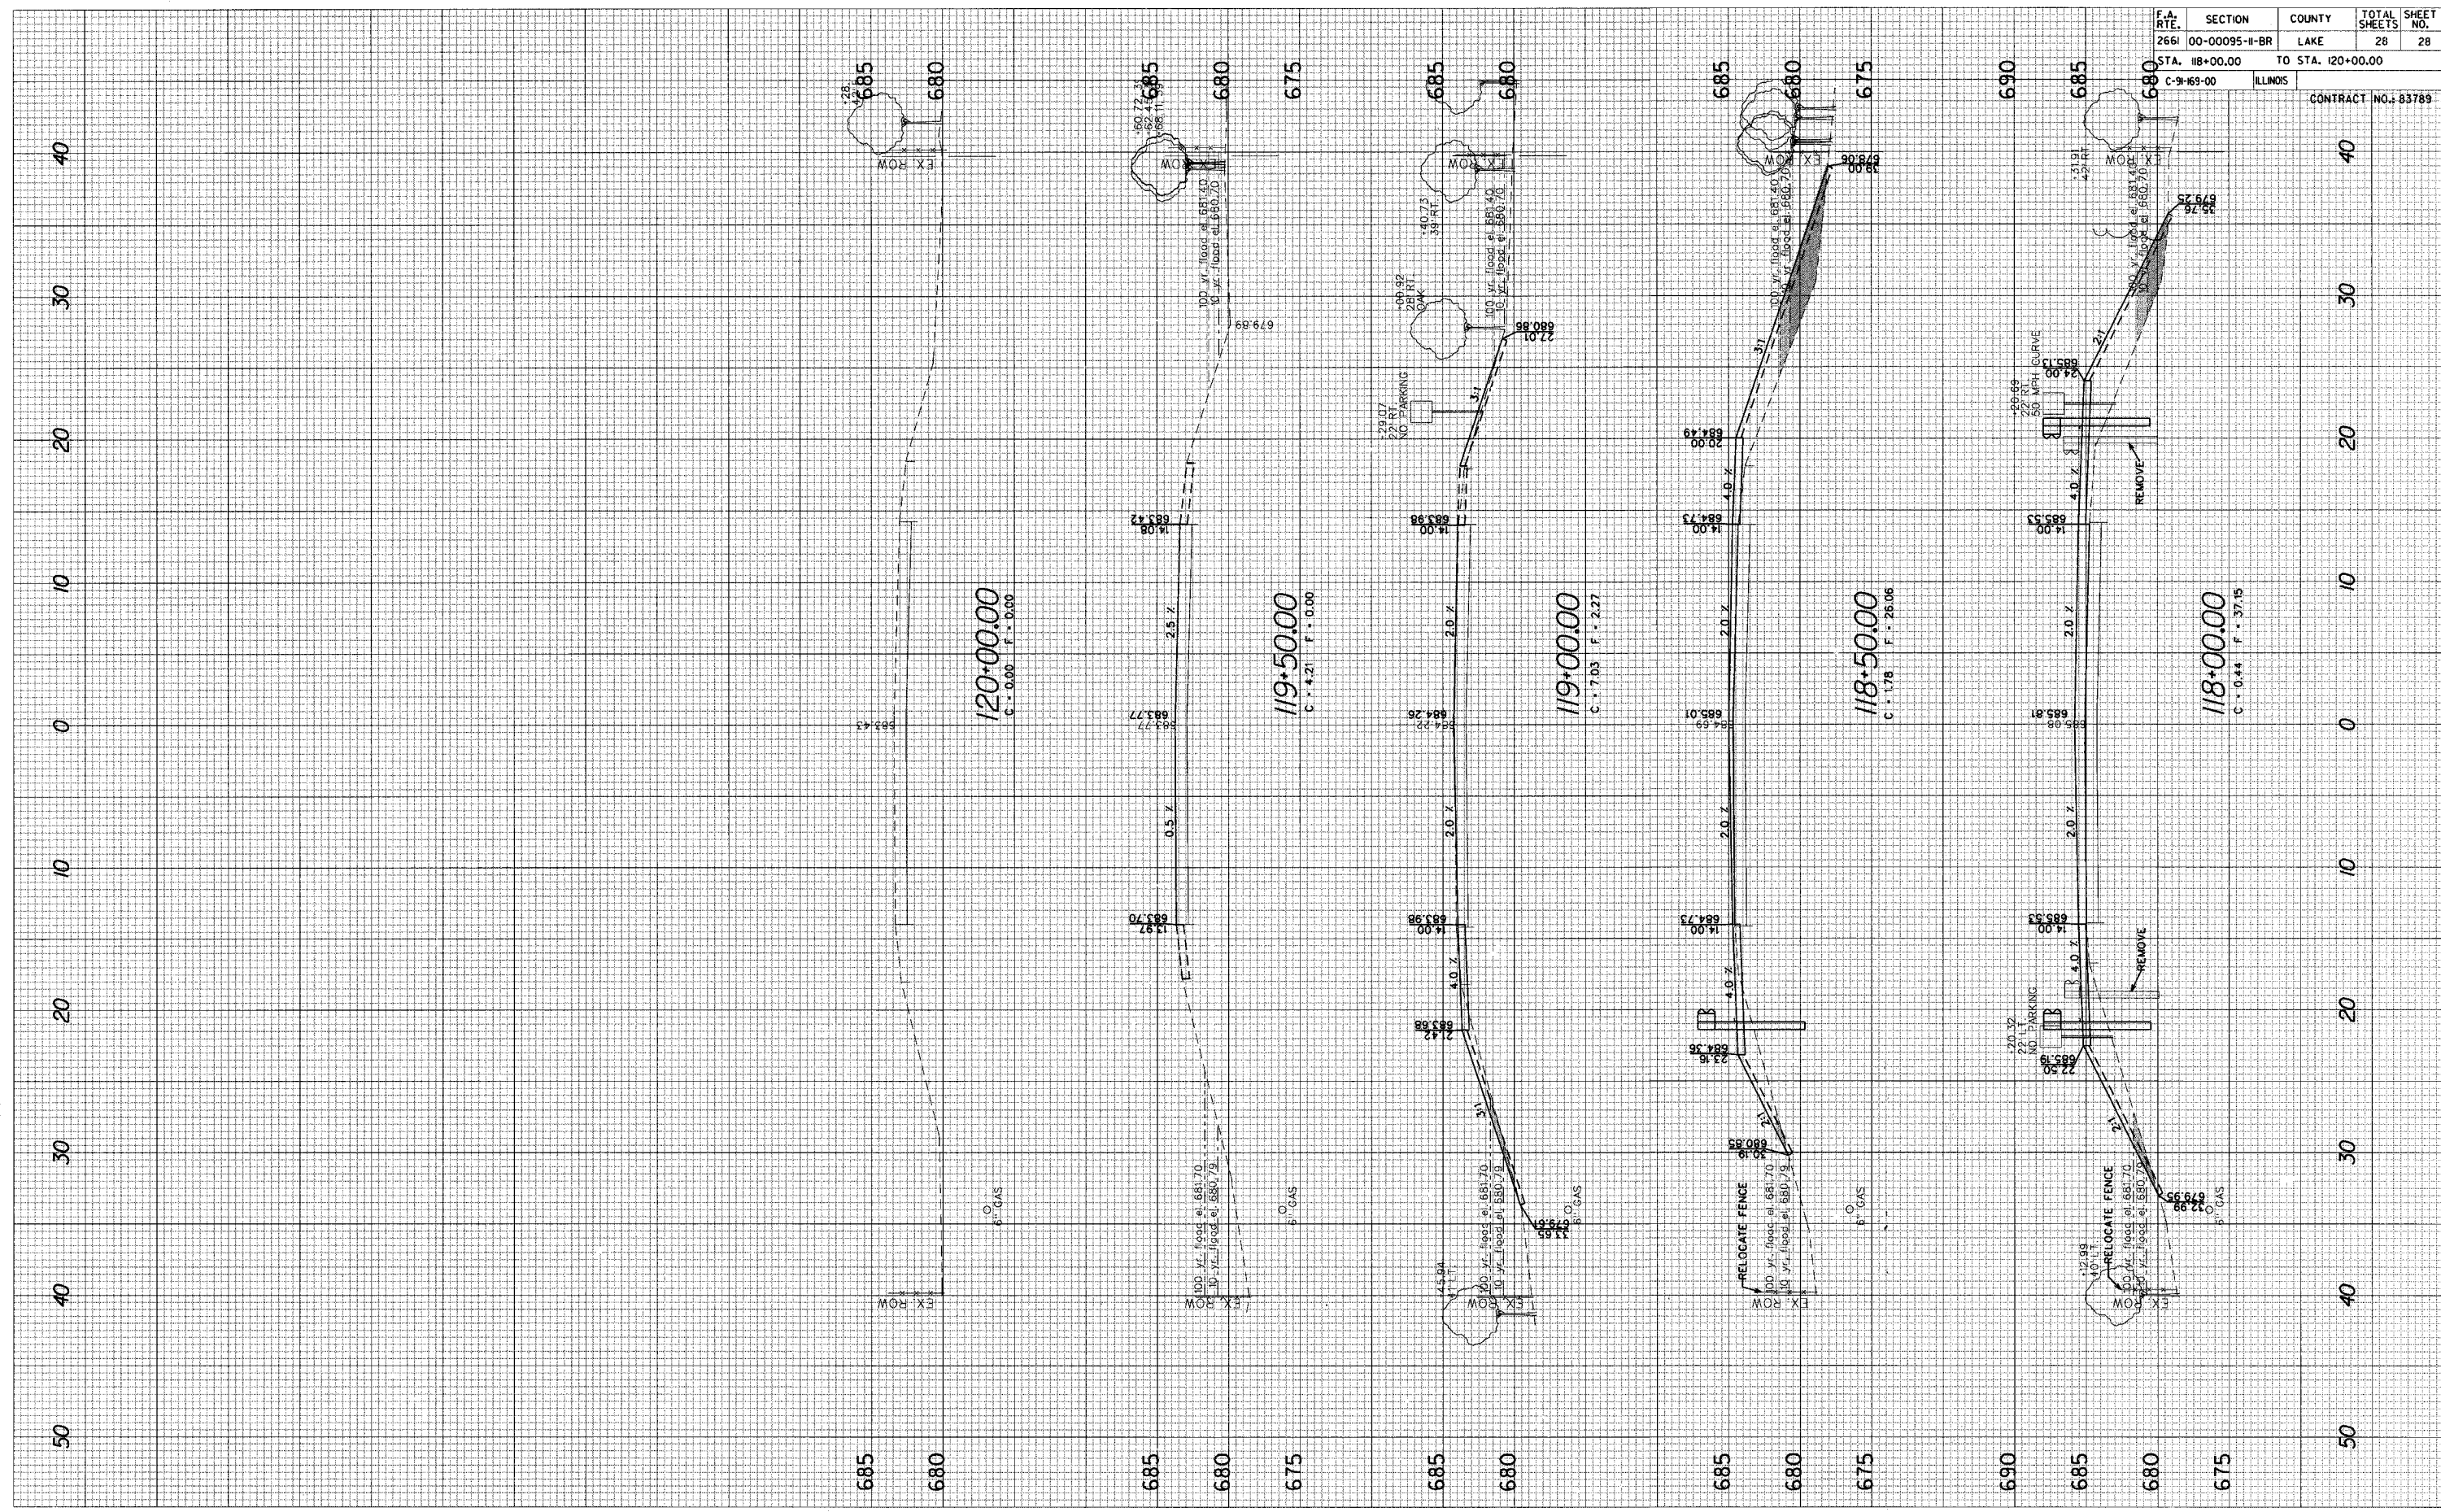

F.A. RTE.	SECTION	COUNTY	TOTAL SHEETS	SHEET NO.
2661	00-00095-II-BR	LAKE	28	28
STA. 118+00.00		TO STA. 120+00.00		
C-9-169-00		ILLINOIS		
CONTRACT NO. 83789				