



F.A. RTE.	SECTION	COUNTY	TOTAL SHEETS	SHEET NO.
1419	04-00239-00-TL	COOK	34	25
STA.	TO STA.			
FED. ROAD DIST. NO.	ILLINOIS	FED. AID PROJECT	83792	

PROPOSED MADISON STREET FIBER OPTIC INTERCONNECTION

FOR INFORMATION ONLY

PROPOSED MADISON STREET FIBER OPTIC INTERCONNECTION

FOR INFORMATION ONLY

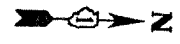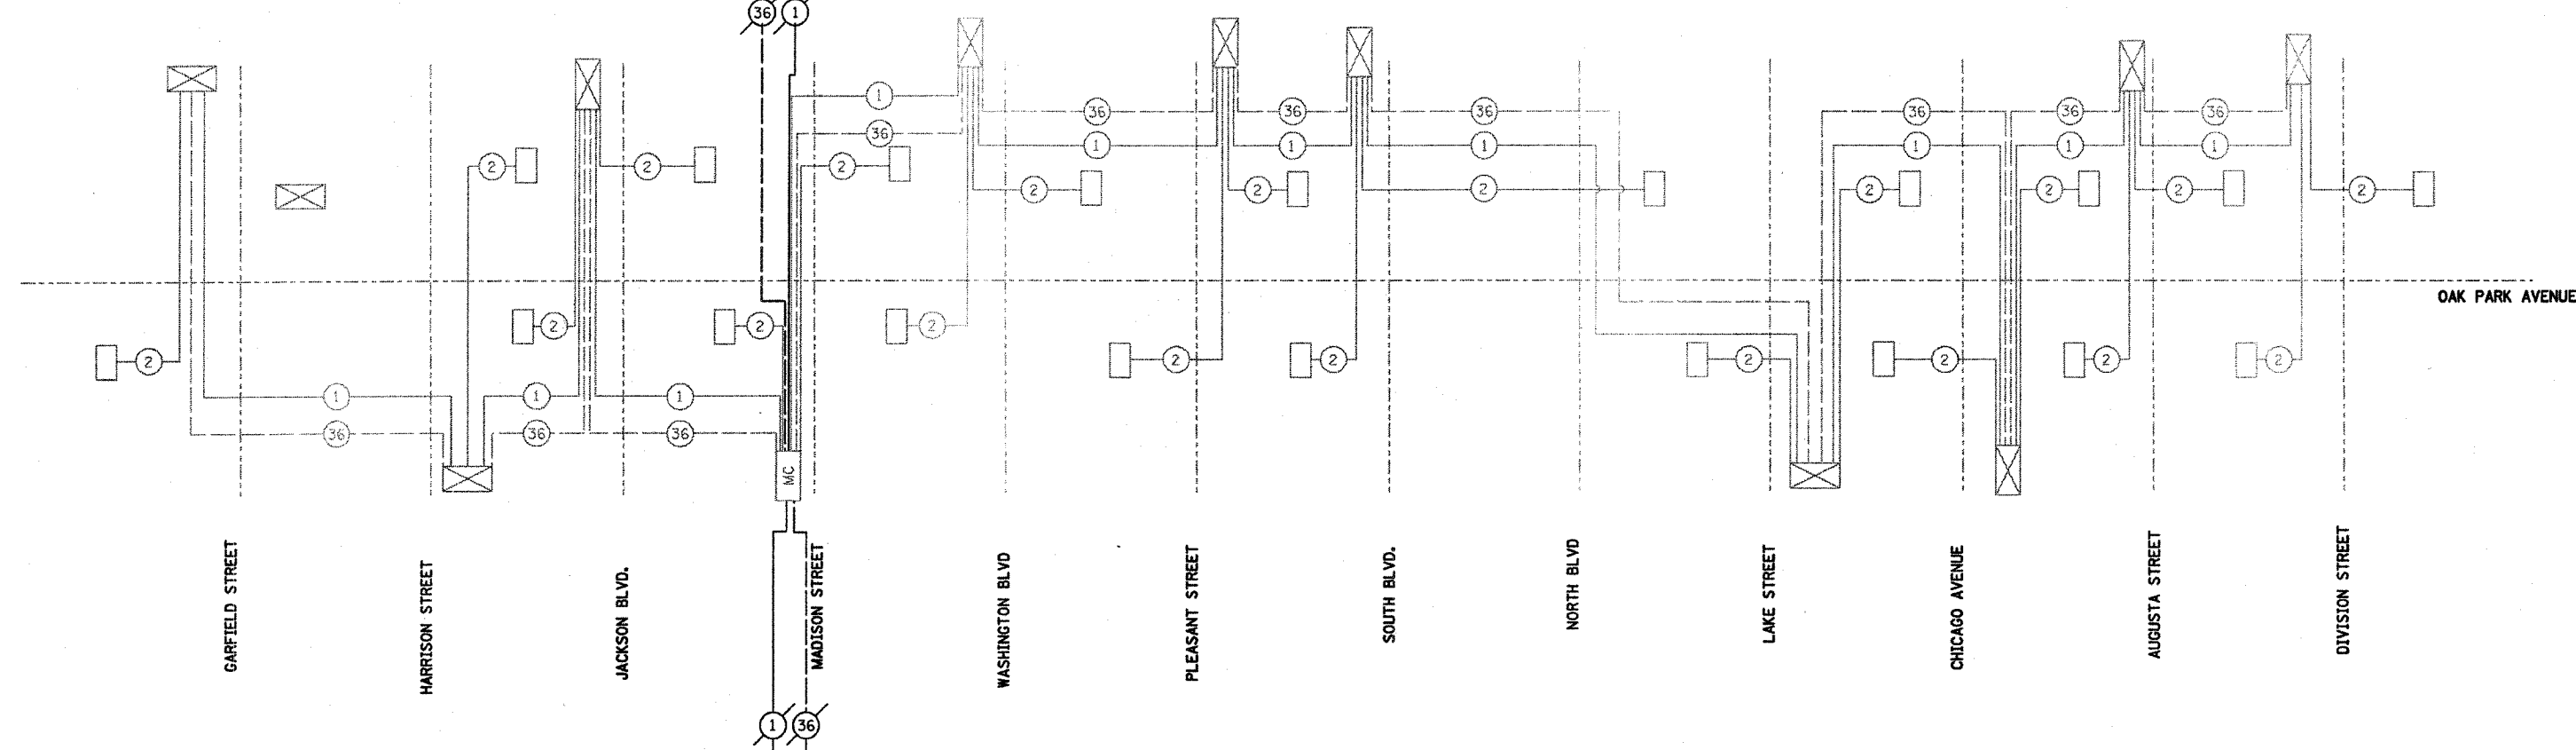

TIME: 04:18:18 PM

DATE: 05/02/2005

FILENAME: c:\saa\781-807\784\477\interconnect\0502\0502-echamatic.dwg

	REVISIONS		ILLINOIS DEPARTMENT OF TRANSPORTATION INTERCONNECT SCHEMATIC OAK PARK AVENUE GARFIELD STREET TO DIVISION STREET SCALE: VERT. NONE HORIZ. DATE 05/02/2005 DRAWN BY KCV CHECKED BY
	NAME	DATE	