


P.A. NO.	SECTION	COUNTY	TOTAL SHEETS	SHEET NO.
2783	93-00216-00-PV	COOK	111	97
STA.	TO STA.		34	24
PUB. ROAD DIST. NO.	CLASS	PUB. RD PROJECT		

83792

FOR INFORMATION ONLY

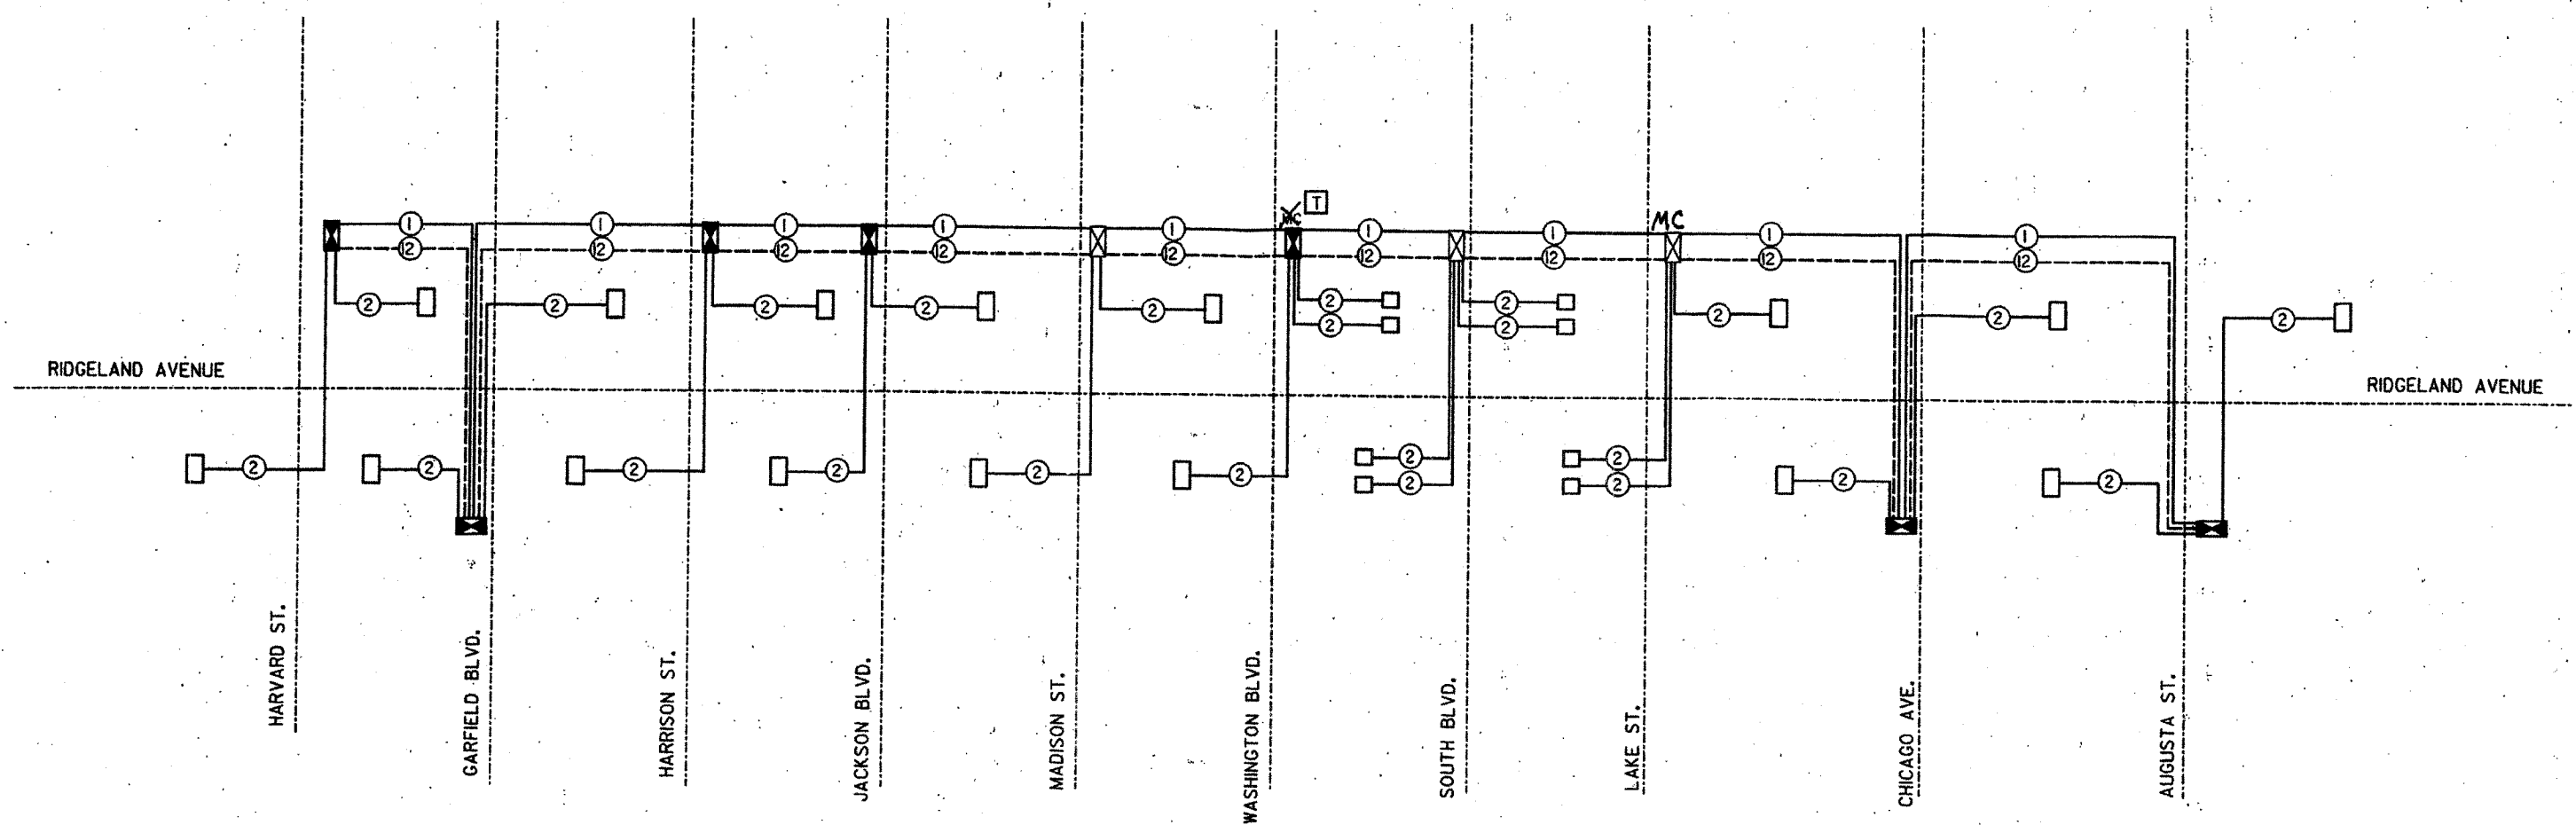

FOR INFORMATION ONLY

NOTES:

- 1) INTERCONNECT SYSTEM CONDUITS, HANDHOLES AND LOOPS ARE SHOWN IN DETAIL IN SYSTEM INTERCONNECT PLAN.
- 2) THE TRAFFIC SIGNAL CONTROLLER EQUIPMENT FOR THIS PROJECT SHALL BE 'ECONOLITE'.

INTERCONNECT SCHEMATIC LEGEND

EXIST.	PROP.	
		CONTROLLER
		G.S. CONDUIT IN TRENCH OR PUSHED
		INTERSECTION AND SAMPLING (SYSTEM) DETECTORS
		INTERCONNECT CABLE NO. 62.5/125 12F FIBER OPTIC CABLE
		LOOP DETECTOR CABLE 2/C TWISTED, SHIELDED
		TRACER CABLE NO. 10 1/C
		MASTER CONTROLLER
		TELEPHONE CONNECTION

F:\DGN\JOB97-2\INTSCHEM.DGN

96

K&E KAM ENGINEERING, INC.
CONSULTING ENGINEERS
707A Davis Road, Suite 205
Elgin, Illinois 60123-1569

REVISIONS	
NAME	DATE

ILLINOIS DEPARTMENT OF TRANSPORTATION

INTERCONNECT SCHEMATIC
RIDGELAND AVENUE
HARVARD ST. TO AUGUSTA ST.

SCALE: NONE

DATE: 09-04-98

DRAWN BY: CSL

CHECKED BY: WSA

TS-33