



SCALE: 1" = 40'

F.U. ROUTE NO.	SECTION	COUNTY	TOTAL SHEETS	SHEET NO.
1009	5	COOK	9	4
ILLINOIS PROJECT: M-8003 (451)				
CONTRACT NO.: B3801				
* 01-00015-00-RS				




BAXTER & WOODMAN
Consulting Engineers

Baxter & Woodman
 Crystal Lake, Illinois 815.459.1260
 Burlington, Wisconsin 262.763.7834
 Mokena, Illinois 708.478.2090
 DeKalb, Illinois 815.787.3111
 Grayslake, Illinois 847.223.5988
 www.baxwood.com

CONSULTANTS

NO.	DATE	DESCRIPTION	PER IDOT COMMENTS
1	07/09/04		


REFER TO EQUIPMENT MANUFACTURER'S SHOP DRAWING

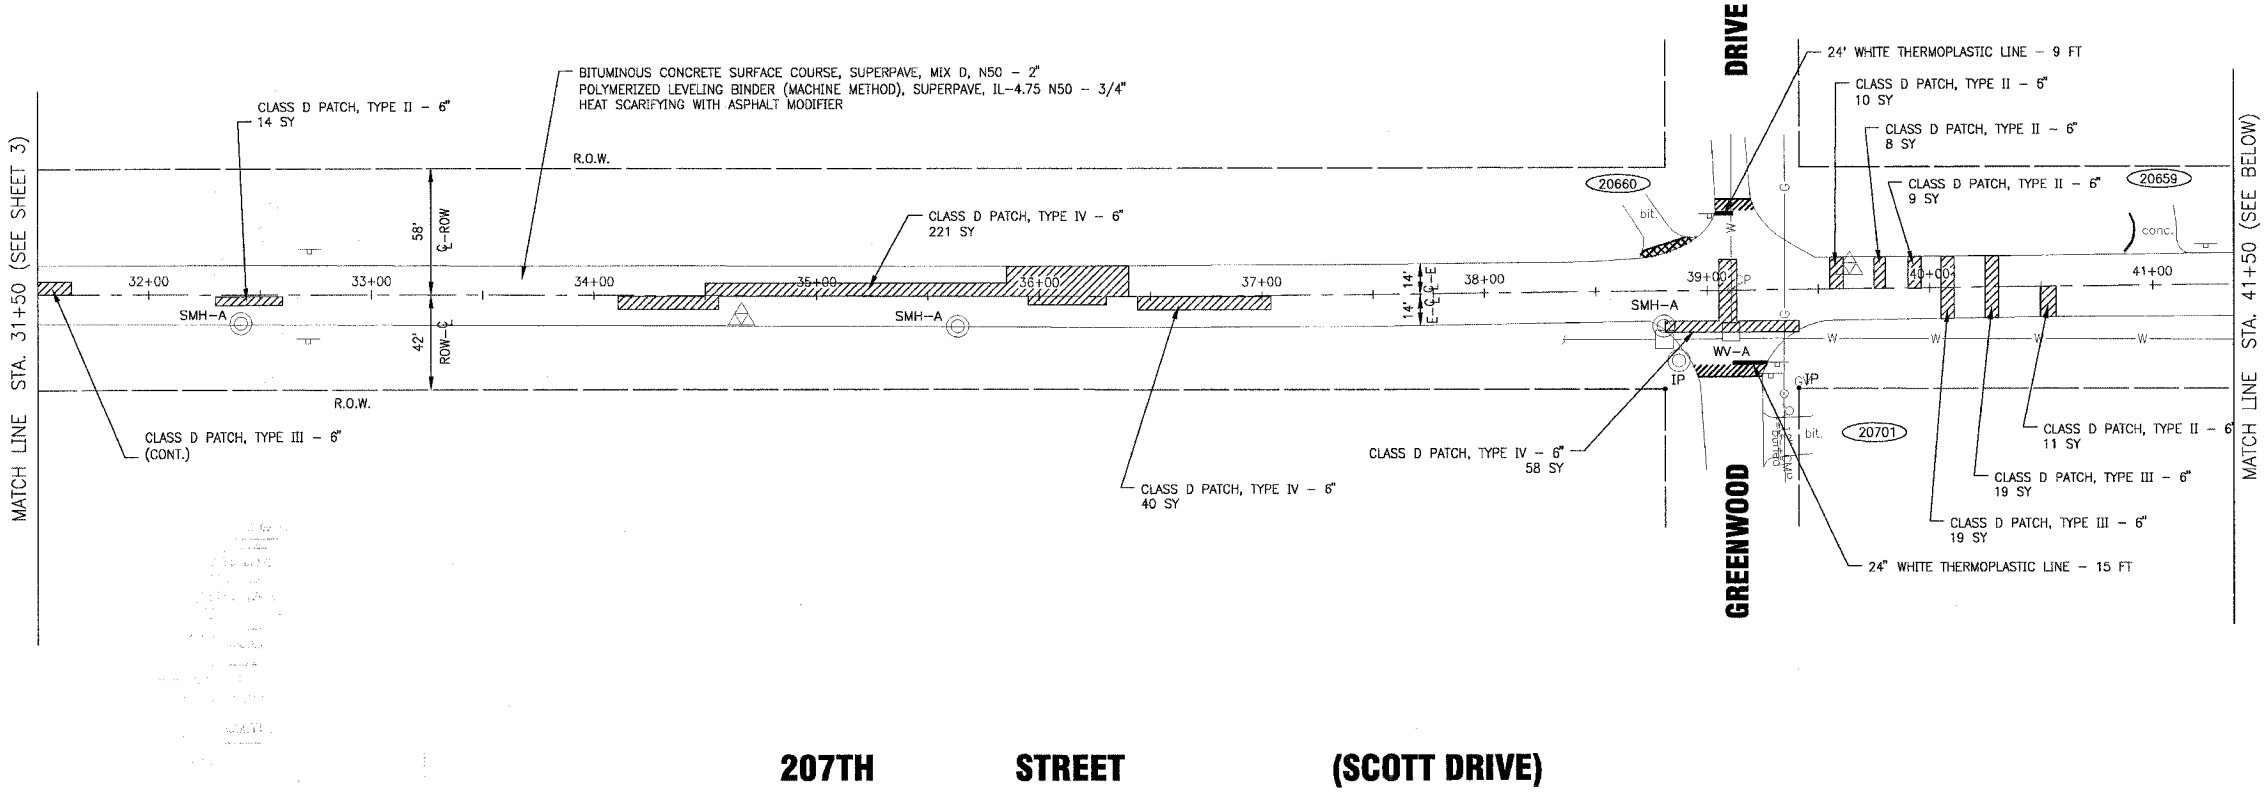

207TH STREET (SCOTT DRIVE)



SCALE: 1" = 40'

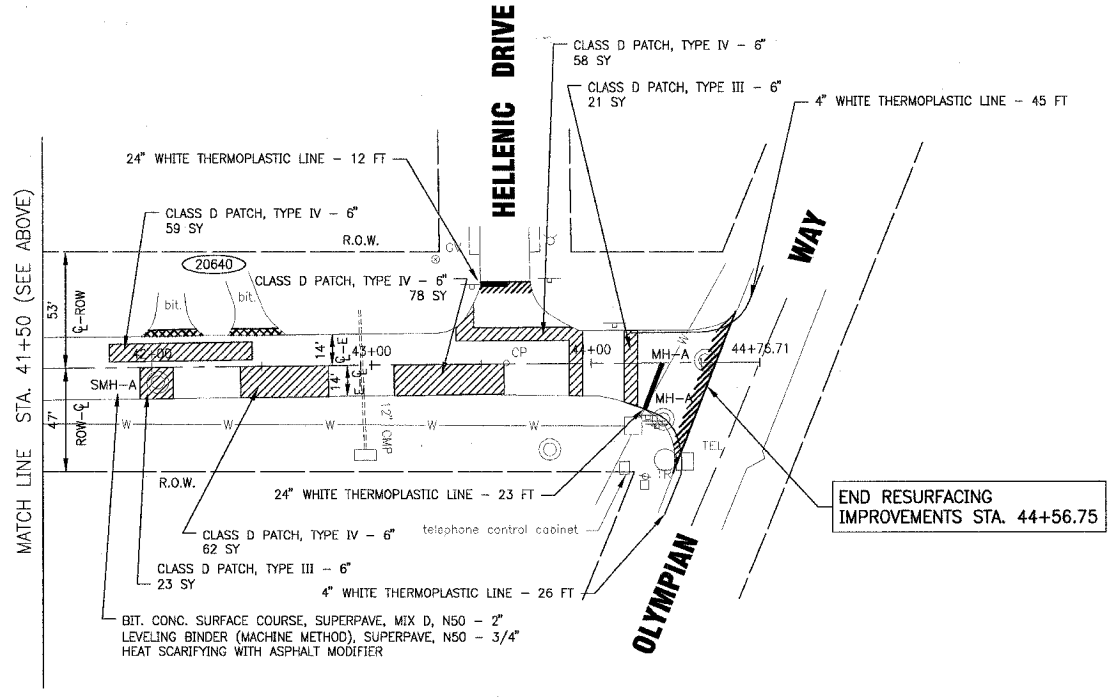

207TH STREET (SCOTT DRIVE)

PLAN SHEET DESIGNATION

- COVER
- G - GENERAL
- H - HAZARDOUS MATERIALS
- C - CIVIL
- L - LANDSCAPE
- S - STRUCTURAL
- A - ARCHITECTURAL
- I - INTERIORS
- Q - EQUIPMENT
- F - FIRE PROTECTION
- P - PLUMBING
- M - MECHANICAL
- E - ELECTRICAL
- T - TELECOMMUNICATIONS
- R - RESOURCE

PROJECT NO:	010146
DWG FILE:	010146APLN.DWG
SCALE:	AS SHOWN
DRAWING DATE:	11-12-03
DESIGNED BY:	JER
DRAWN BY:	TJB
CHECKED BY:	LDH
PLOTTED BY:	TJB 05-19-05

CLIENT

**VILLAGE OF OLYMPIA FIELDS
ILLINOIS**
**207TH STREET STP.
LAPP IMPROVEMENTS
CRAWFORD TO KEDZIE AVENUE**

SHEET TITLE

**207TH STREET
STA. 31+50 TO STA. 44+56.75
ROADWAY & PAVEMENT MARKING
PLAN**

BAXTER & WOODMAN CONSULTING ENGINEERS, INC.
 100 WEST LEXINGTON AVENUE, SUITE 200
 CHICAGO, ILLINOIS 60601-1000
 LICENSE NO. 01-00015-00-RS