



F.A.U. RTE.	SECTION	COUNTY	TOTAL SHEETS	SHEET NO.
2802	05-00026-00-SW	COOK	9	4
STA. 10+50		TO STA. 22+00		
FED. ROAD DIST. NO.	ILLINOIS	FED. AID PROJECT		
CONTRACT NO. 83804				

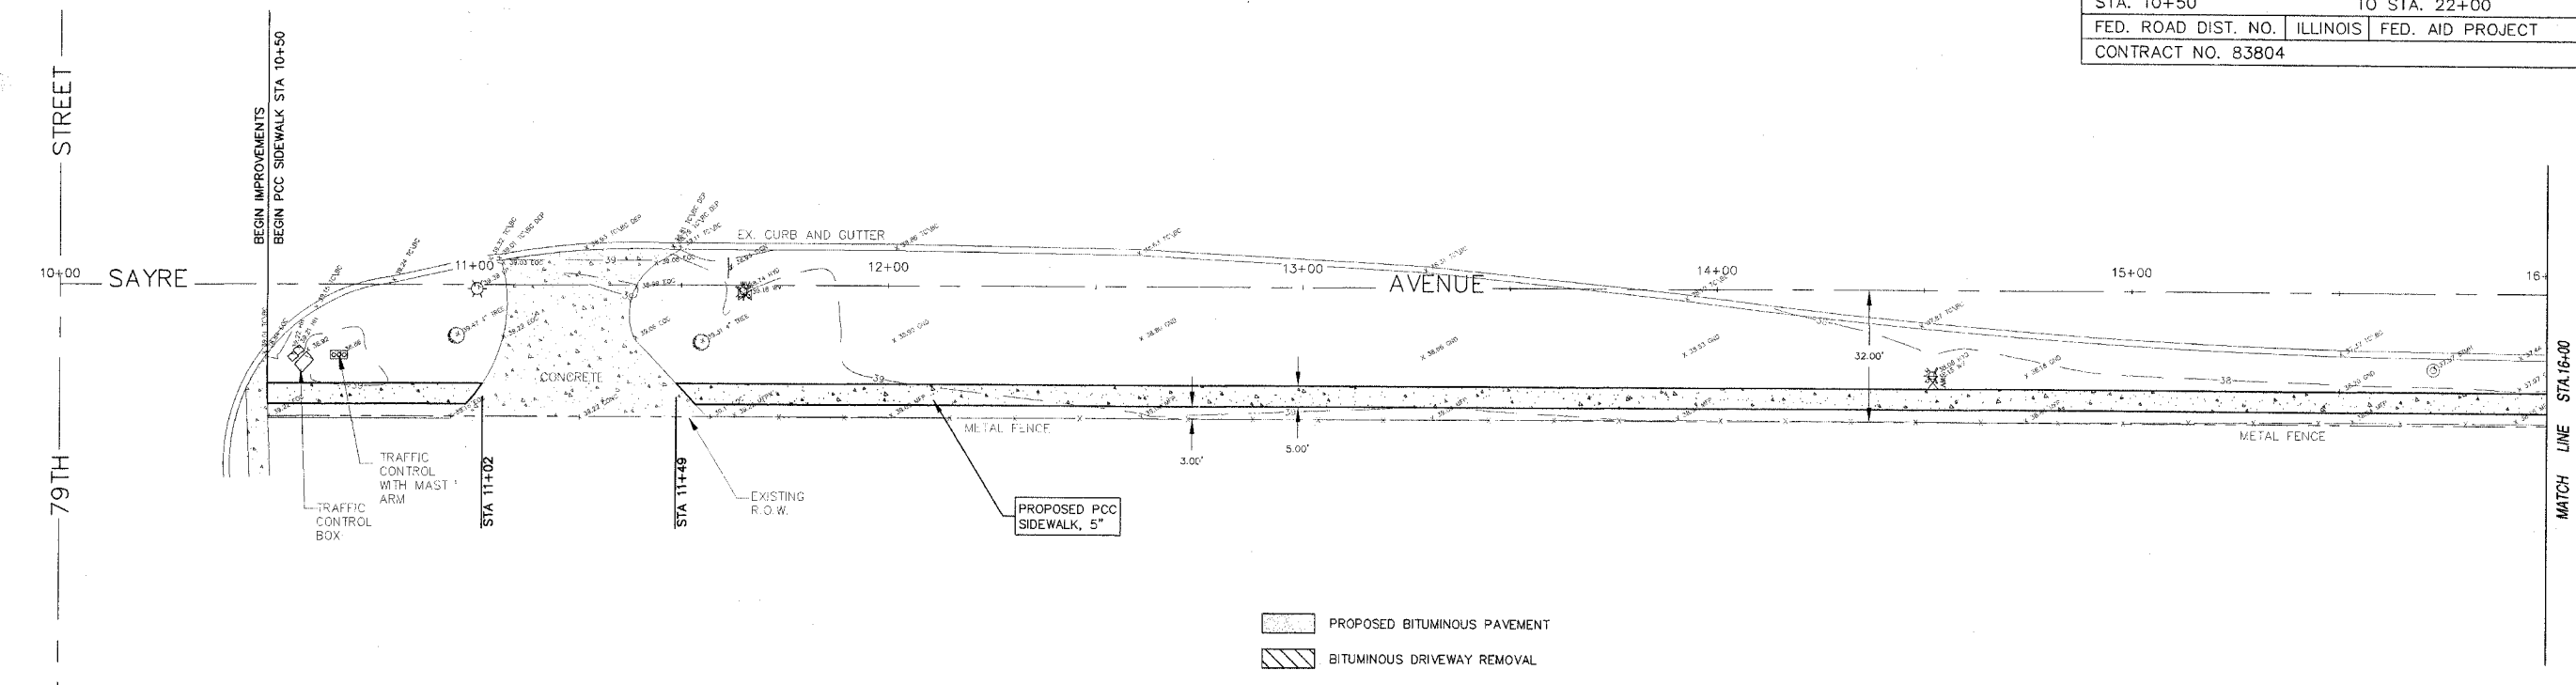

- PROPOSED BITUMINOUS PAVEMENT
- BITUMINOUS DRIVEWAY REMOVAL

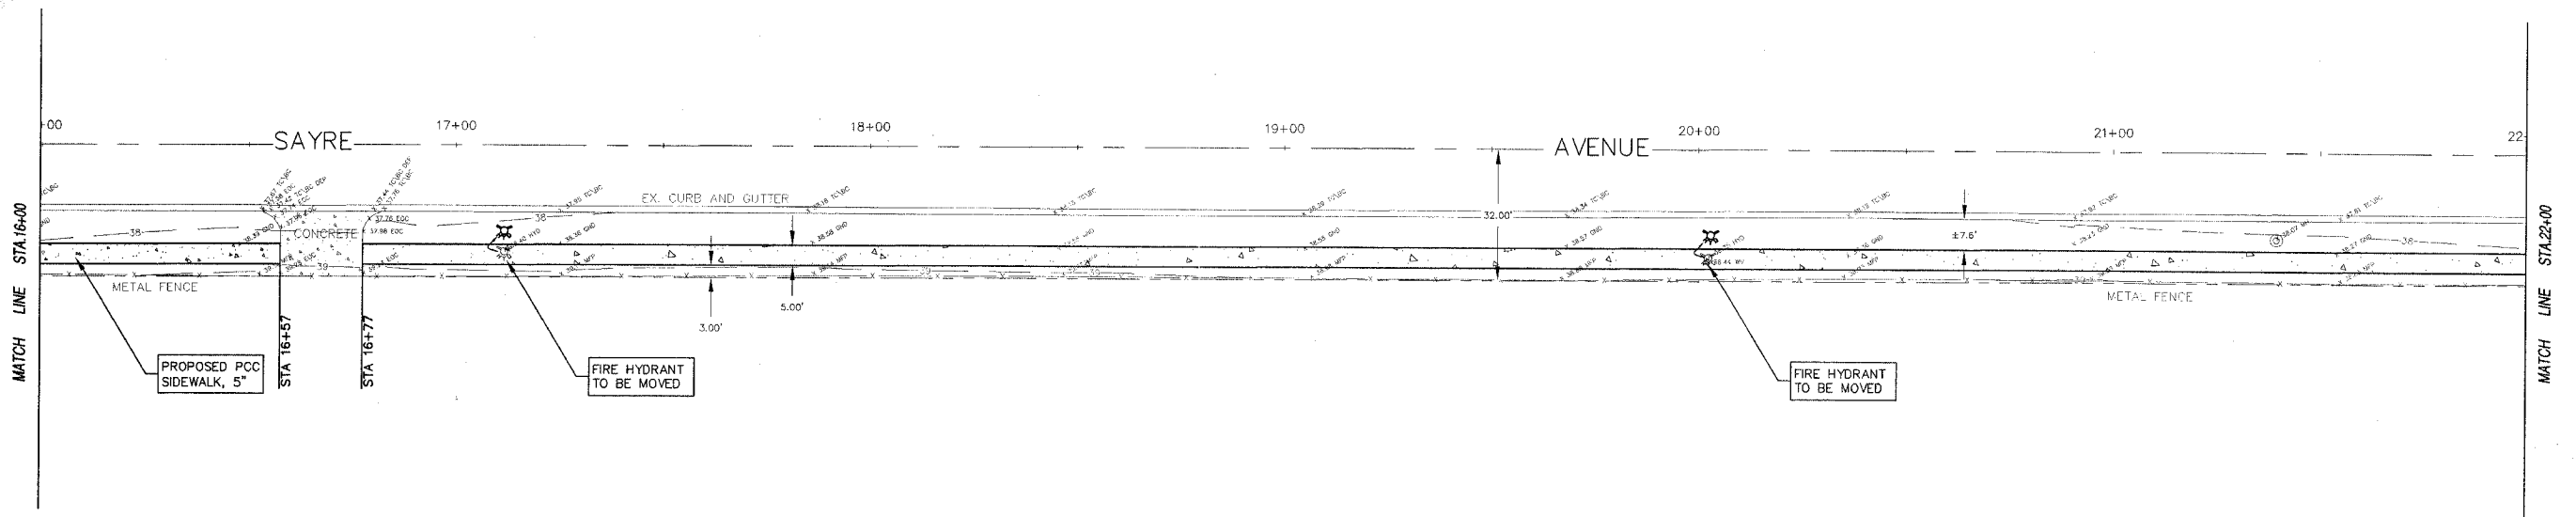

hbe **Hoeffler-Butler Engineering, Inc.**
 Consulting Civil Engineers - Land Surveyors
 PROFESSIONAL DESIGN FIRM LICENSE NO. 04-008819
 874 S. ALBERTS ROAD ROCKFORD HILLS, ILLINOIS 60457
 (708) 399-9880 FAX (708) 399-9796

REVISIONS	
NAME	DATE
PER DOT REVIEW	05/20/05
PER DOT REVIEW	05/31/05

ILLINOIS DEPARTMENT OF TRANSPORTATION
 VILLAGE OF BEDFORD PARK
 SAYRE AVE., 75TH ST.-79TH ST.
 SIDEWALK CONSTRUCTION
SIDEWALK PLAN
 HORIZ: 1"=20'
 DATE: 03/14/05
 DRAWN BY: ECC
 CHECKED BY: SAL