


F.A.U. RTE.	SECTION	COUNTY	TOTAL SHEETS	SHEET NO.
2802	05-00026-00-SW	COOK	9	6
STA. 34+00		TO STA. 36+47		
FED. ROAD DIST. NO.	ILLINOIS	FED. AID PROJECT		
CONTRACT NO. 83804				

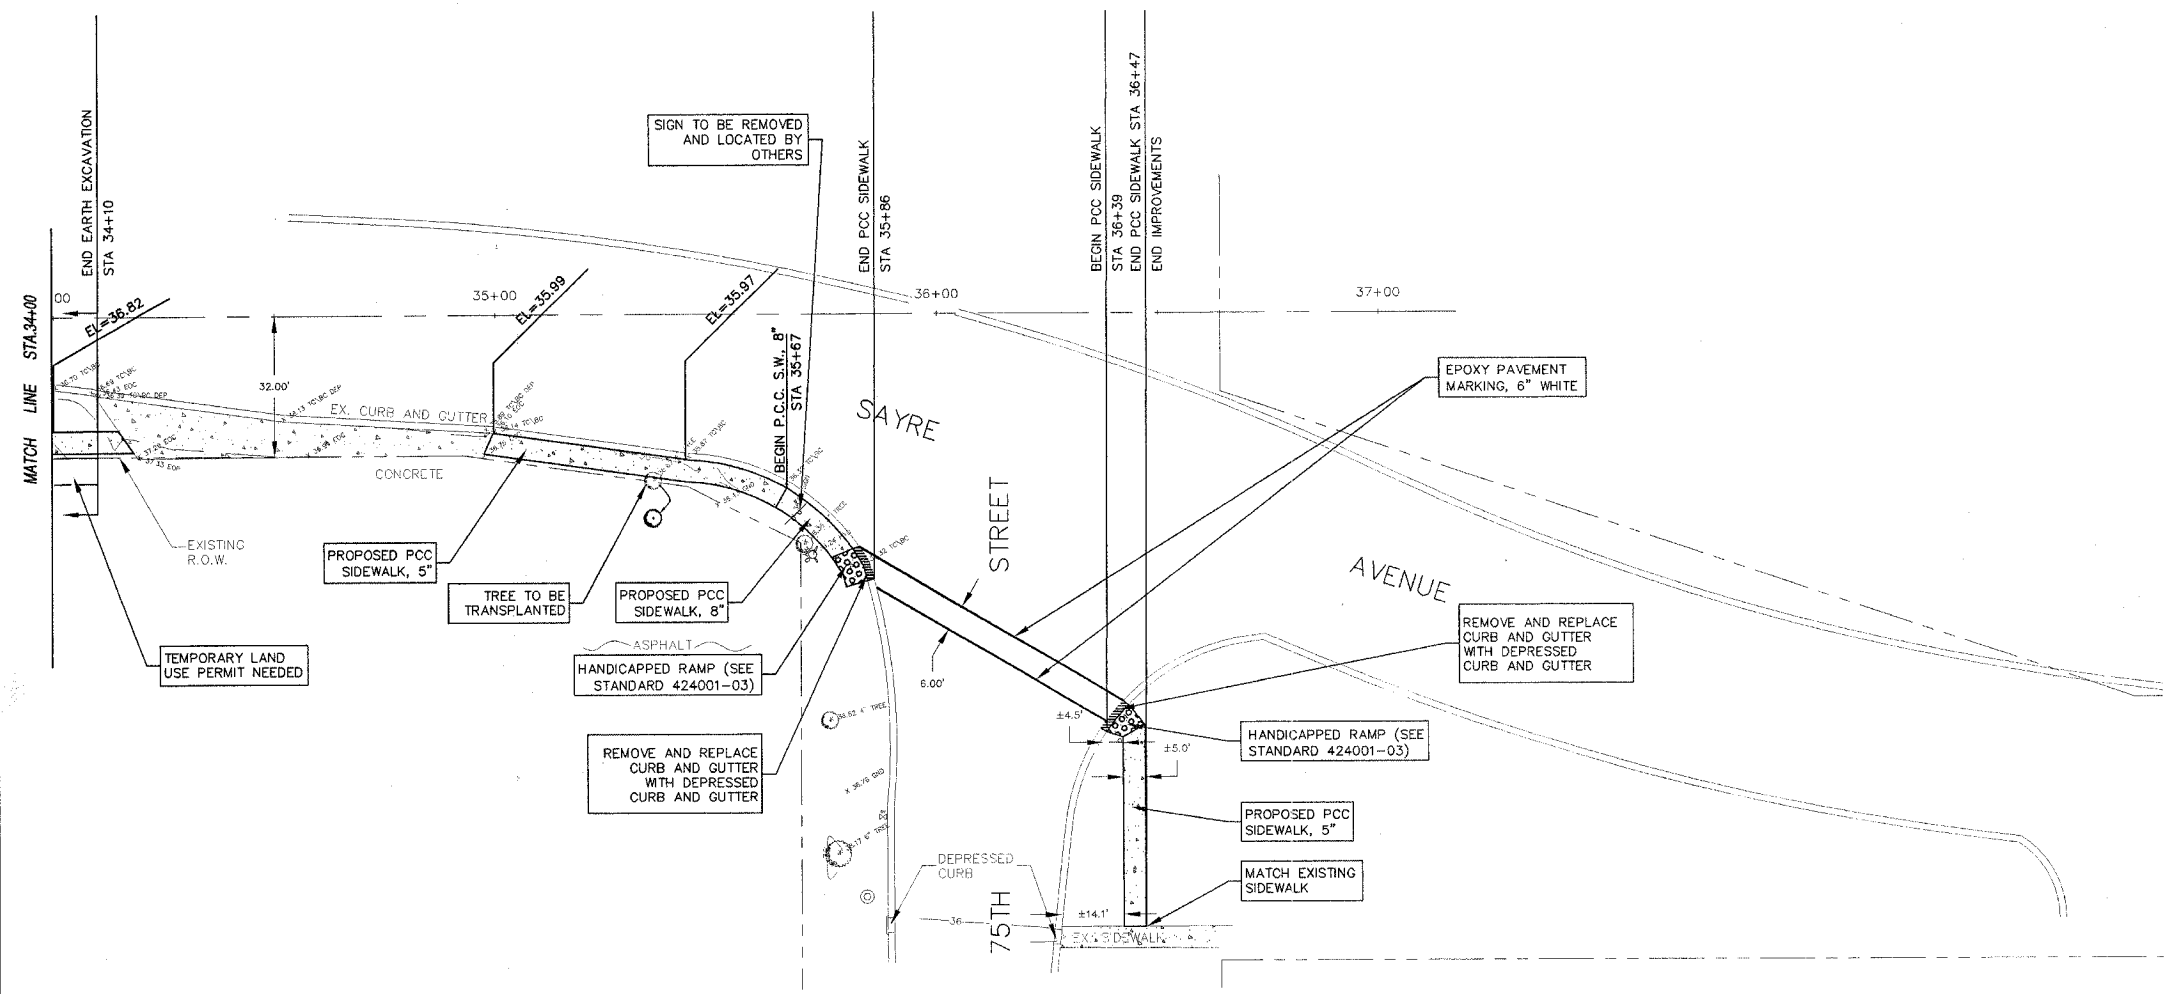

**(hbe) Hoeffler-Butler Engineering, Inc.**  
 Consulting Civil Engineers - Land Surveyors  
 PROFESSIONAL DESIGN FIRM LICENSE NO. 184-08818  
 8724 S. ROBERTS ROAD - HOCKEY HILLS, ILLINOIS 60457  
 (708) 959-9988 FAX (708) 959-8790

REVISIONS		
NO.	NAME	DATE
1	PER DOT REVIEW	05/20/05
2	PER DOT REVIEW	05/31/05

ILLINOIS DEPARTMENT OF TRANSPORTATION  
 VILLAGE OF BEDFORD PARK  
 SAYRE AVE., 75TH ST.-79TH ST.  
 SIDEWALK CONSTRUCTION

**SIDEWALK PLAN**  
 HORIZ. 1"=20'  
 DATE: 03-14-05  
 DRAWN BY: FCC  
 CHECKED BY: SAL