
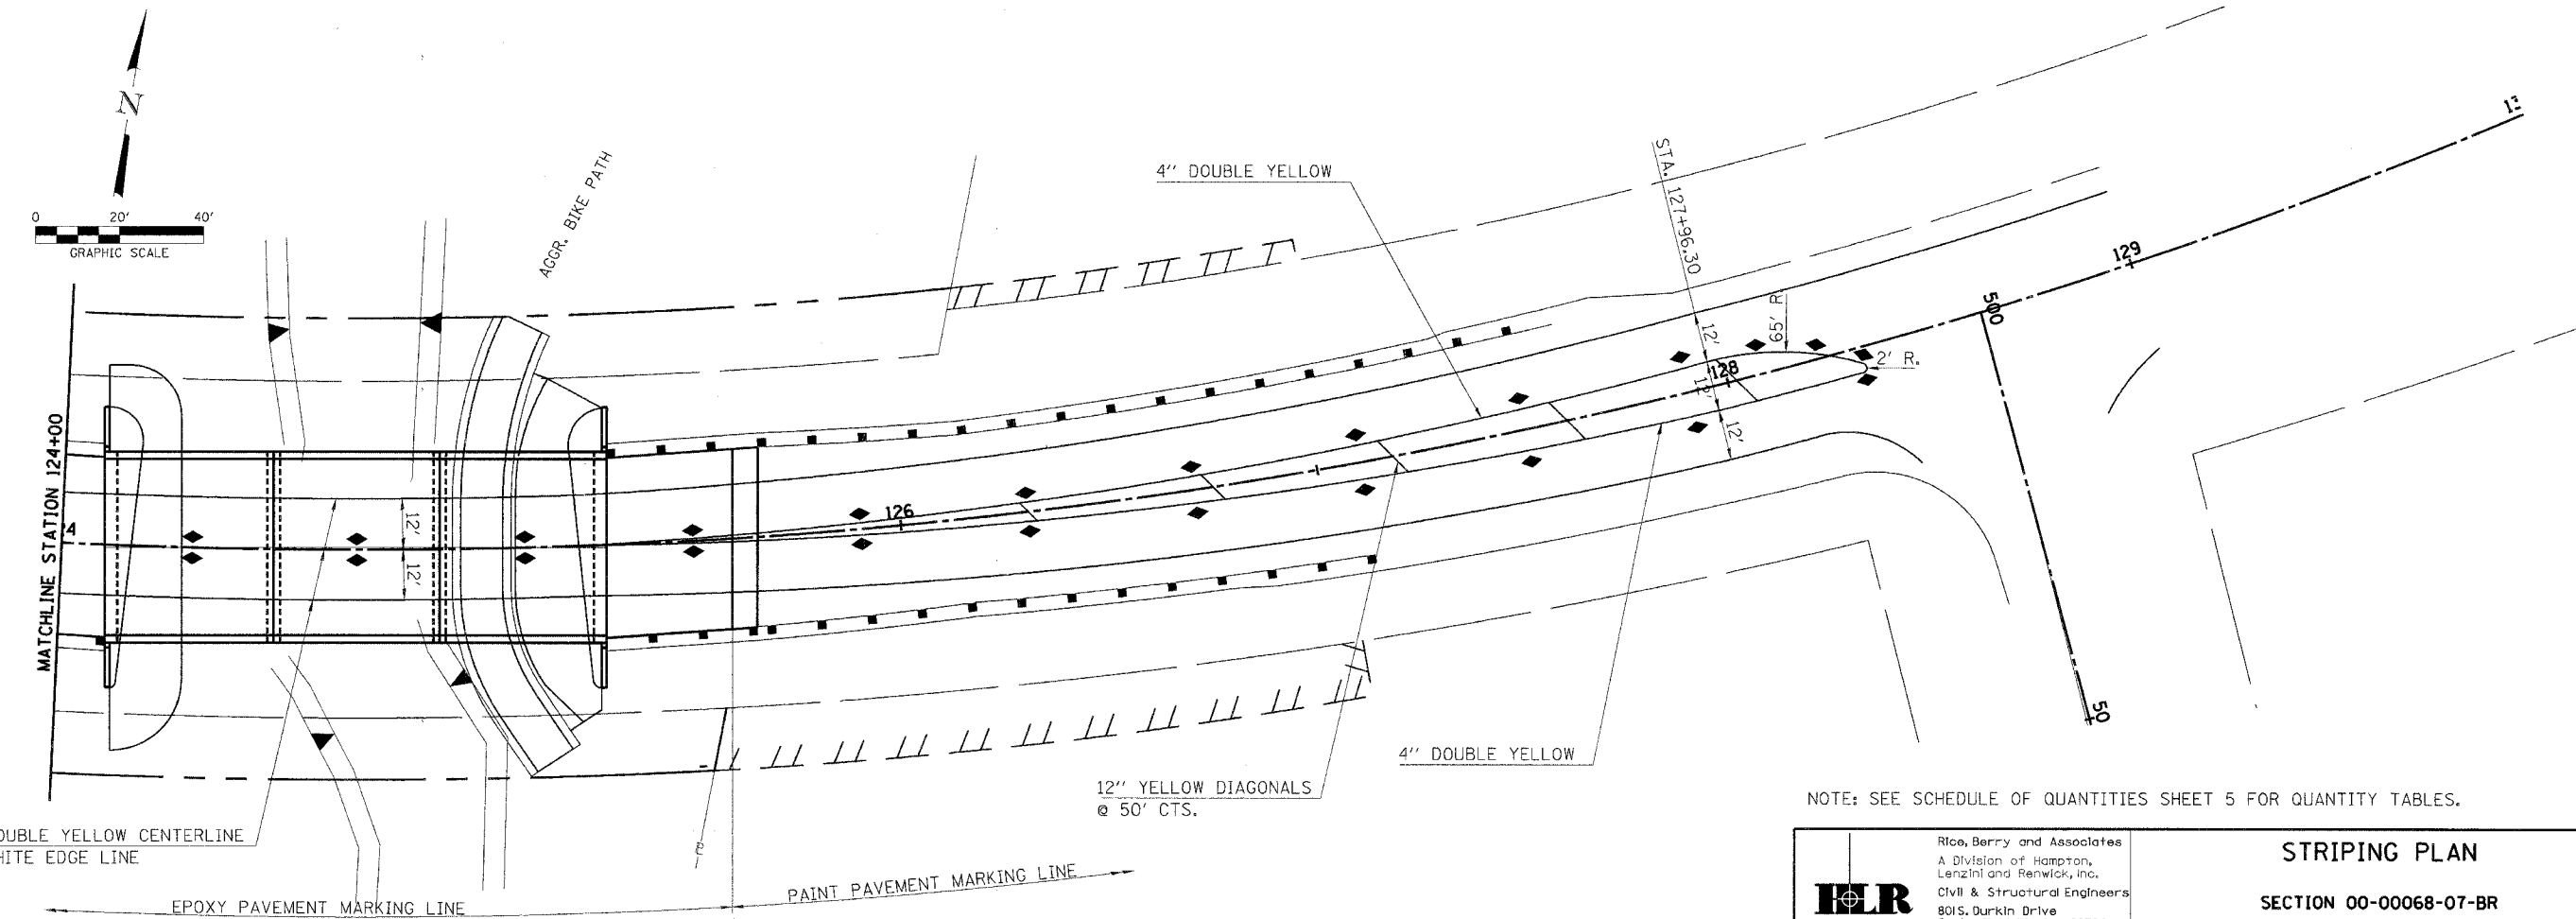
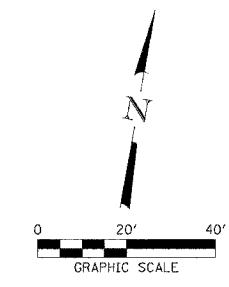
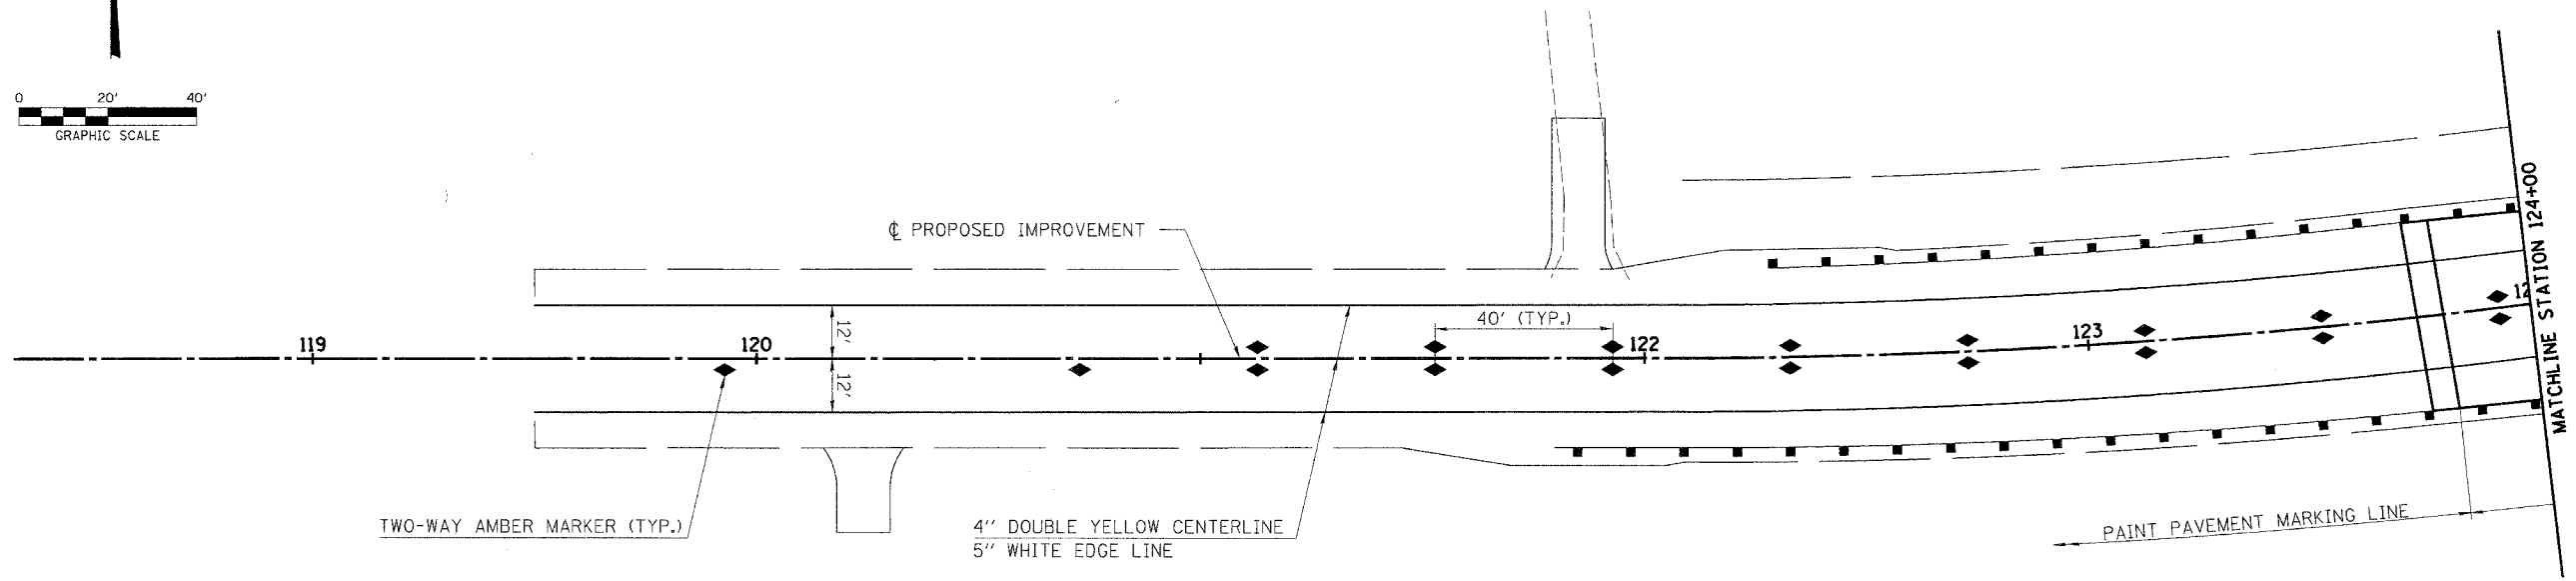


ROUTE NO. F.A.U. 3706	SECTION 00-00068 -00-BR	COUNTY LAKE	TOTAL SHEETS 50	SHEET NO. 21
FED. ROAD DIST. NO.		ILL. PROJ. NO. / FED. AID PROJECT - BRM-7003(876)		

CONTRACT NO. 83806

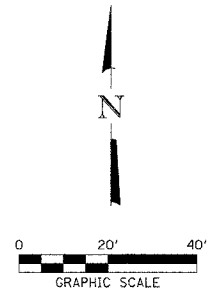

NOTE: SEE SCHEDULE OF QUANTITIES SHEET 5 FOR QUANTITY TABLES.

**HLR**  
 Rice, Berry and Associates  
 A Division of Hampton,  
 Lenzini and Renwick, Inc.  
 CIVIL & Structural Engineers  
 801 S. Durkin Drive  
 Springfield, Illinois 62704  
 217-546-3400  
 P.O. BOX 1036  
 DuQuoin, Illinois 62832  
 618-790-4637  
 Account Number  
 12-07-0047-1  
 Date: 05/23/05  
 DESIGNED: T.P.L. CHECKED: S.W.M. DRAWN: D.T.M.

**STRIPING PLAN**  
 SECTION 00-00068-07-BR  
 F.A.U. 3706 / C.H. 30 / KELSEY ROAD  
 LAKE COUNTY