


SECTION	COUNTY	TOTAL SHEETS	SHEET NO.
A47	LAKE	176	28
STA. 9+00	TO STA. 33+00		
03-00088-00-FP		SURFACE TRANSPORTATION FUNDING	
CONTRACT NUMBER 83807			

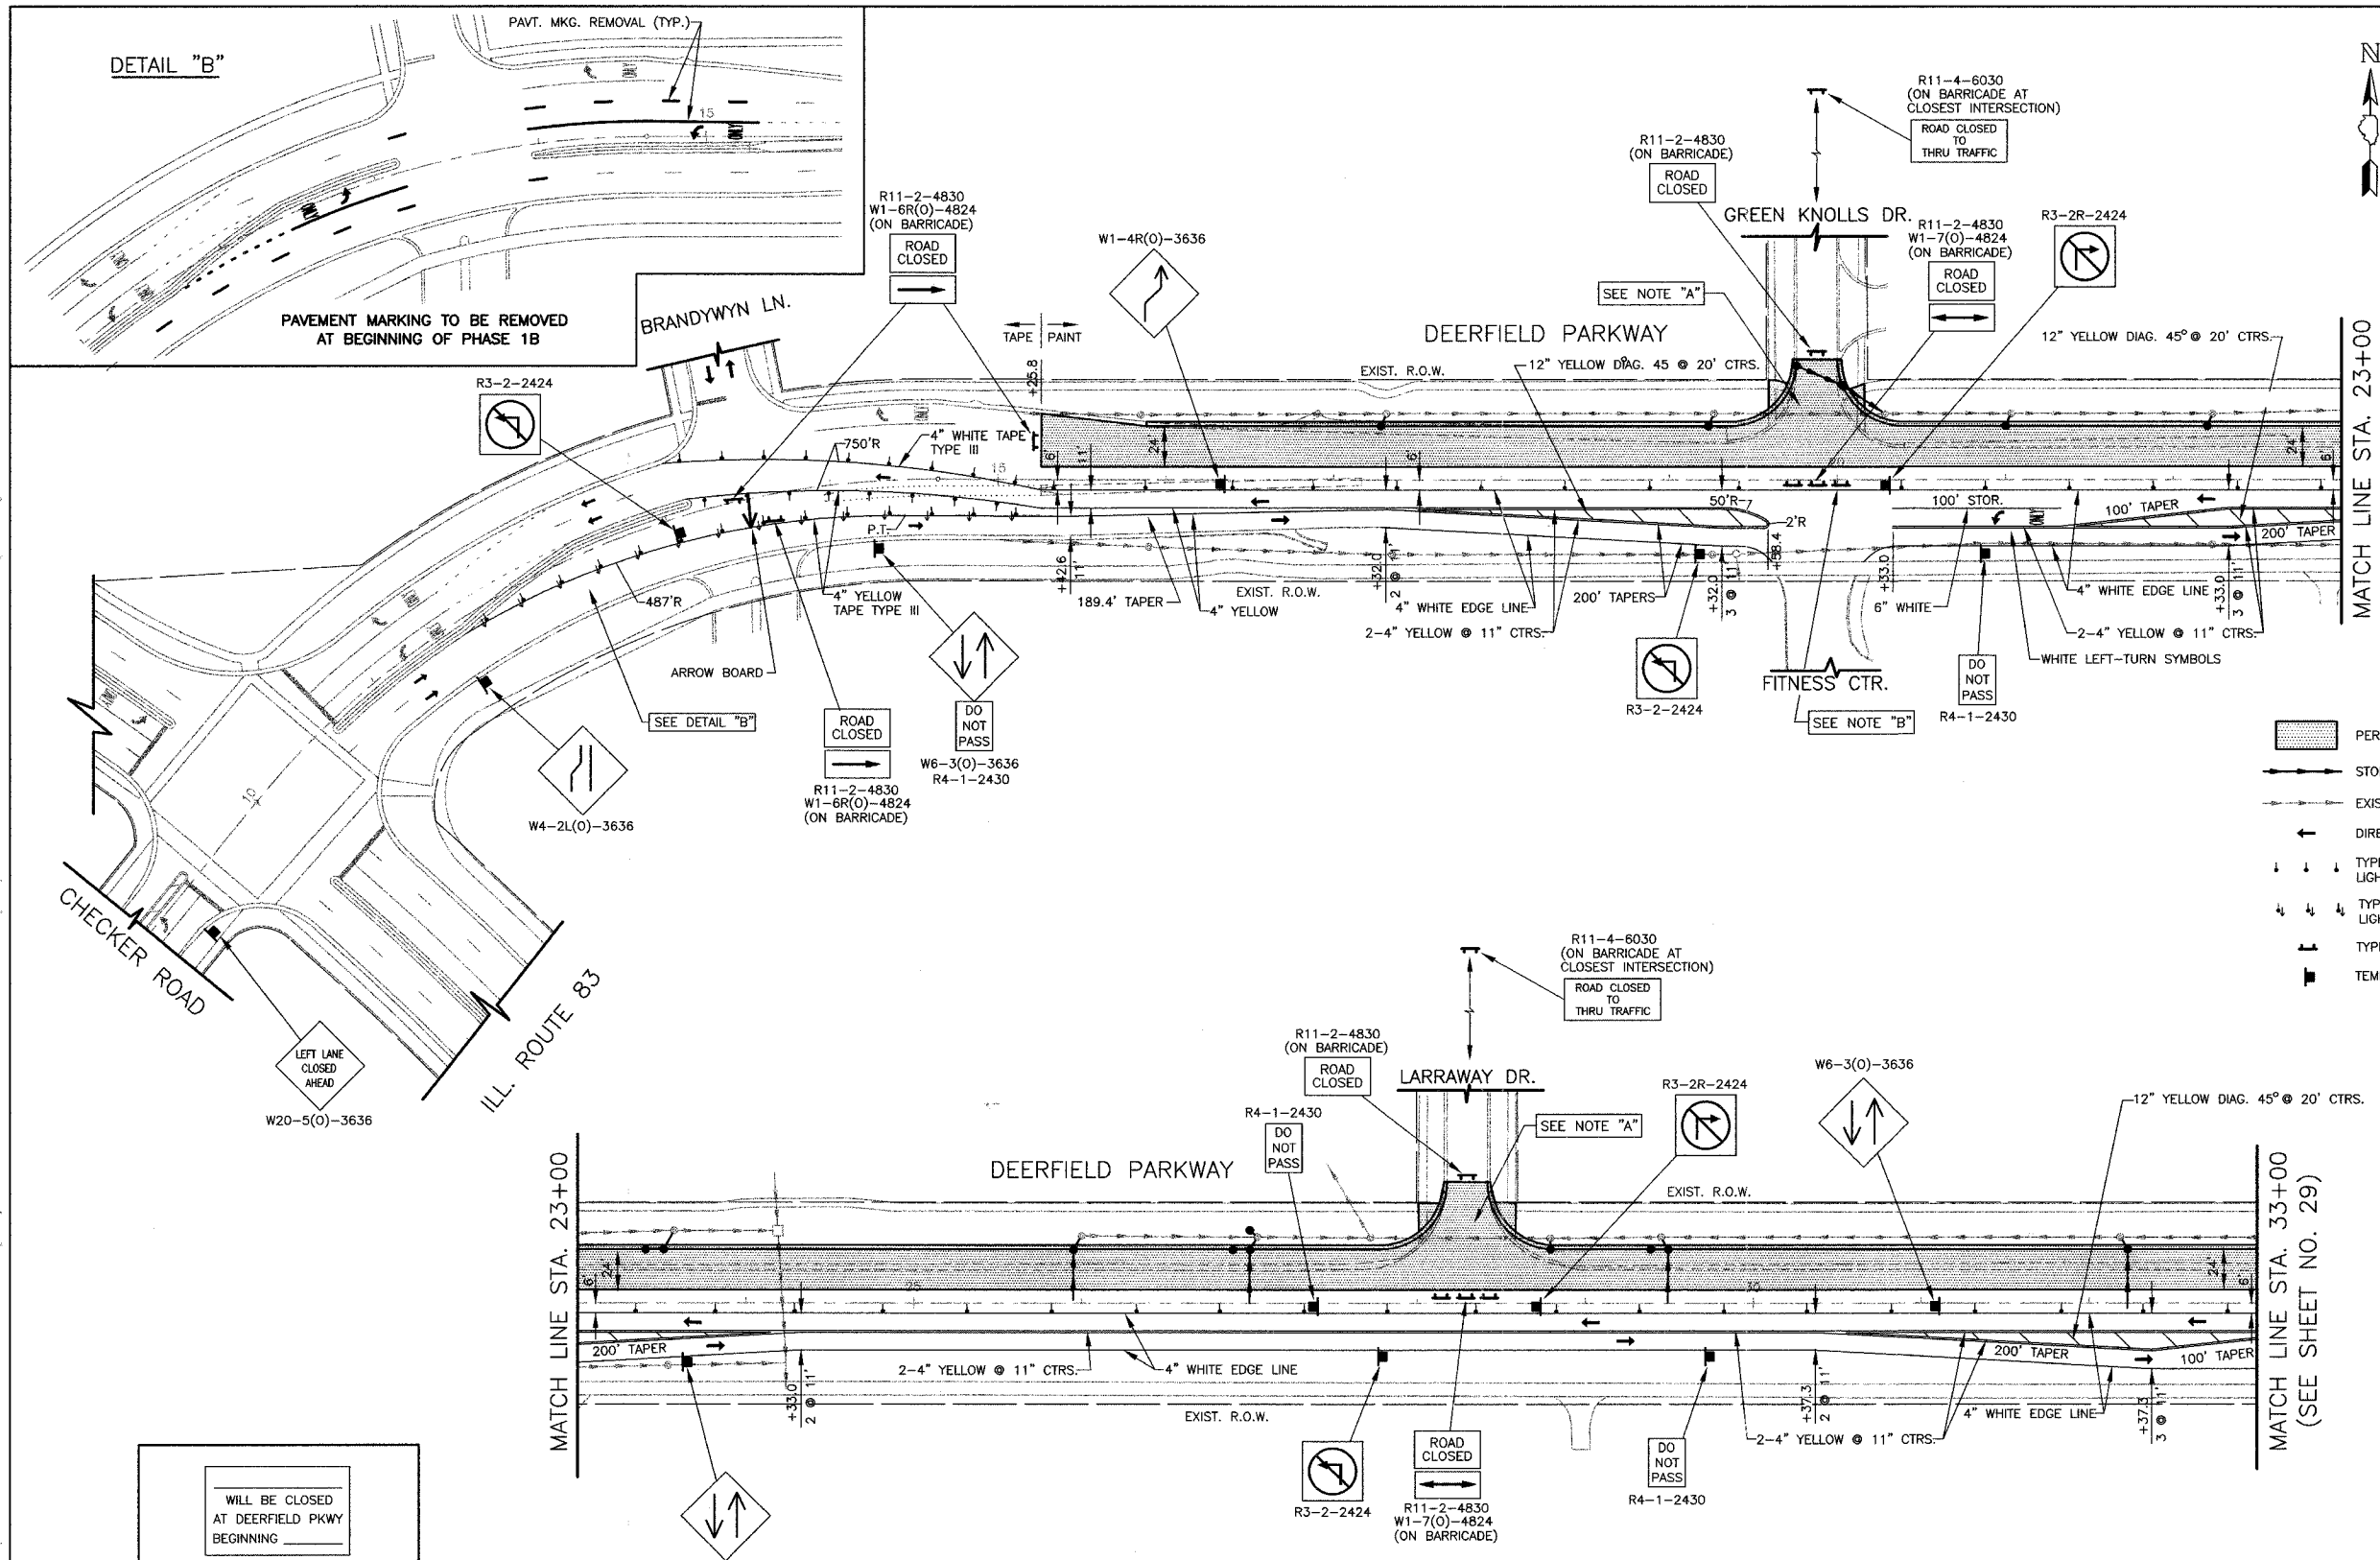

**LEGEND**

- PERMANENT PAVING DURING PHASE 1B
- STORM SEWER INSTALLED DURING PHASE 1B
- EXISTING STORM SEWER AT BEGINNING OF PHASE 1B
- DIRECTION OF SINGLE LANE OF THRU TRAFFIC DURING PHASE 1B
- TYPE II BARRICADES WITH MONO-DIRECTIONAL STEADY-BURN LIGHTS @ 50' CTRS. (25' SPACING IN TAPERS)
- TYPE II BARRICADES WITH MONO-DIRECTIONAL STEADY-BURN LIGHTS & DIRECTION INDICATOR PANELS @ 25' CTRS.
- TYPE III BARRICADE WITH FLASHING LIGHTS
- TEMPORARY TRAFFIC SIGN ON PERMANENT SUPPORT

WILL BE CLOSED  
AT DEERFIELD PKWY  
BEGINNING

**TEMPORARY INFORMATION SIGN**

FOR DETAILS NOT SHOWN, SEE APPLICABLE PORTIONS OF DIST. 1 STANDARD TC-22 ("TEMPORARY INFORMATION SIGNING")

DETAIL "A"

NOTE: SEE SHEET 38 FOR TYPICAL SECTIONS & CONSTRUCTION SEQUENCE.

TEMPORARY TRAFFIC SIGNS SHALL BE PLACED 3.5 FEET FROM THE BACK OF CURB OR EDGE OF THRU LANE.

SEE SHEET 24 FOR ADVANCE CONSTRUCTION SIGNING.

ALL PROPOSED PAVEMENT MARKINGS ON THIS SHEET SHALL BE "TEMPORARY PAINT PAVEMENT MARKINGS" IN ACCORDANCE WITH ARTICLE 703.05 OF THE "STANDARD SPECIFICATIONS", EXCEPT AS SHOWN.

NOTE "A": INTERSECTION SHALL BE CLOSED AT THE BEGINNING OF STAGE 1B FOR A MAXIMUM OF SEVEN (7) CALENDAR DAYS (SEE SPECIAL PROVISIONS FOR PENALTY REQUIREMENTS). AT LEAST ONE WEEK PRIOR TO CLOSING, TEMPORARY INFORMATION SIGNS SHALL BE ERRECTED AT LOCATIONS DESIGNATED BY THE ENGINEER (SEE DETAIL "A").

NOTE "B": CONSTRUCT TEMPORARY PAVEMENT ABUTTING EXISTING PAVEMENT USING TEMPORARY DAYTIME LANE CLOSURES WITH FLAGGERS (REF. STANDARD 701.326).


VILLAGE OF BUFFALO GROVE

**STAGES OF CONSTRUCTION PHASE 1B**

**DEERFIELD PARKWAY IMPROVEMENT**

STA. 9+00 TO 33+00

REVISIONS	
NAME	DATE

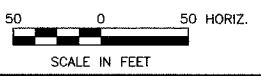

DATE: 6/2/2005  
DESIGNED BY: RJK  
TECHNICIAN: JRR  
CHECKED BY: MLH