


NO.	SECTION	COUNTY	TOTAL SHEETS	SHEET NO.
CH	A47	LAKE	176	29
STA.	33+00	TO STA.	57+00	
03-00088-00-FP	ILLINOIS	SURFACE TRANSPORTATION FUNDING		
CONTRACT NUMBER 83807				



BUFFALO GROVE ROAD
MATCH LINE STA. 122+00
(SEE SHEET NO. 31)

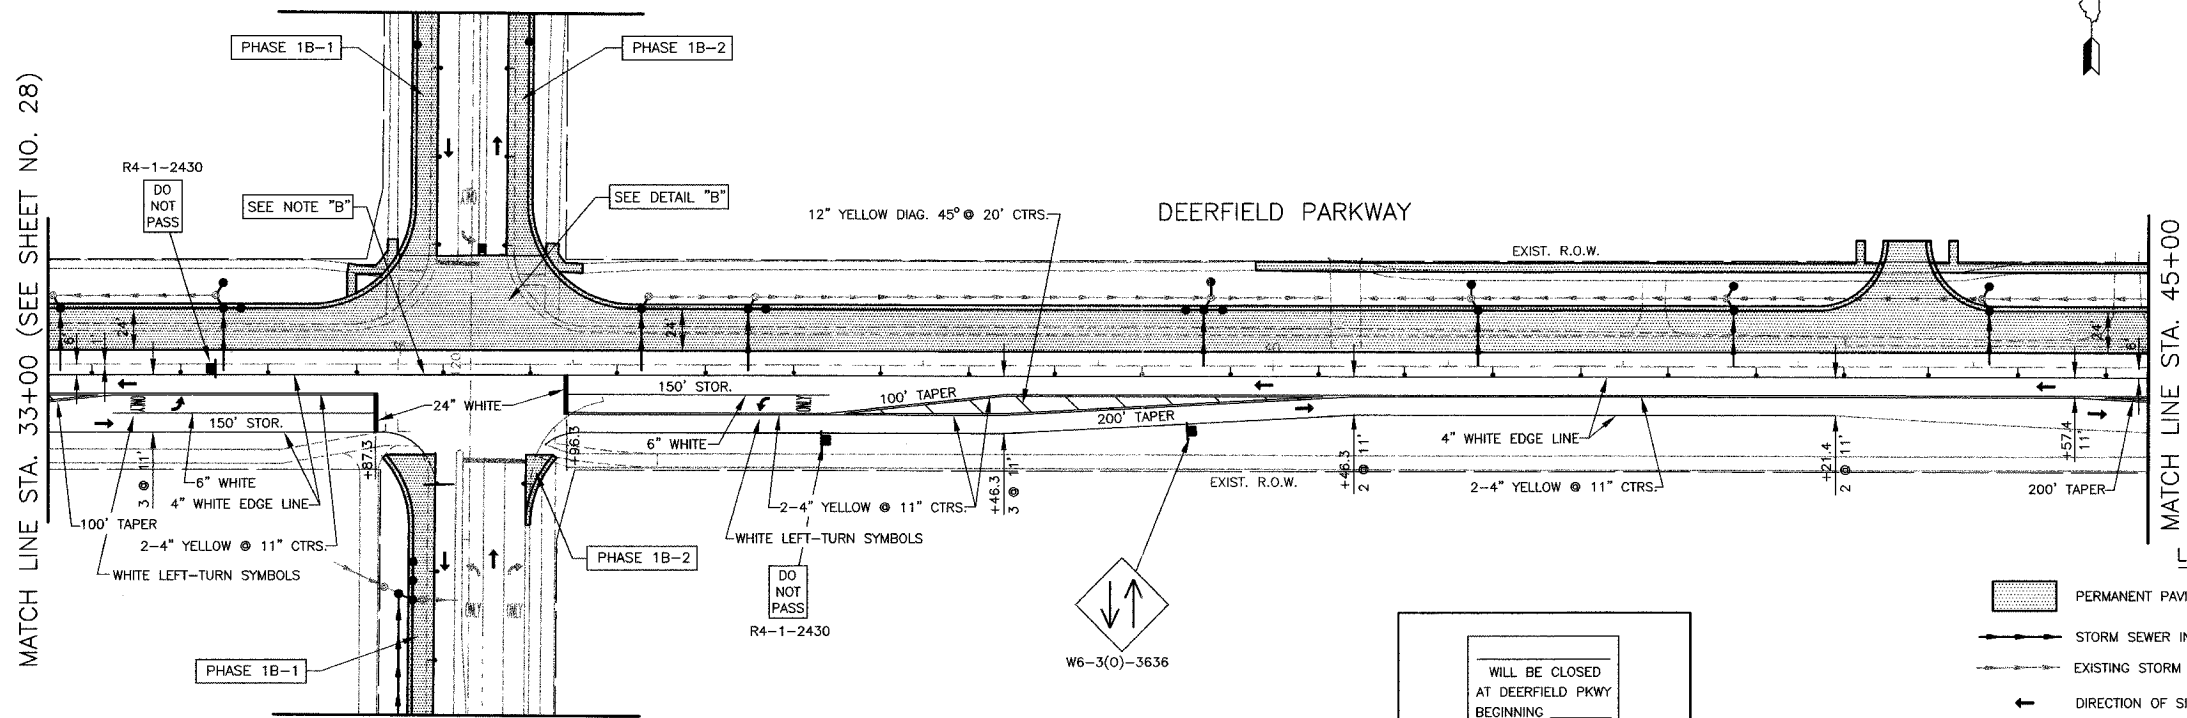

MATCH LINE STA. 33+00 (SEE SHEET NO. 28)

- LEGEND**
- PERMANENT PAVING DURING PHASE 1B
 - STORM SEWER INSTALLED DURING PHASE 1B
 - EXISTING STORM SEWER AT BEGINNING OF PHASE 1B
 - DIRECTION OF SINGLE LANE OF THRU TRAFFIC DURING PHASE
 - TYPE II BARRICADES WITH MONO-DIRECTIONAL STEADY-BURN LIGHTS @ 50' CTRS. (25' SPACING IN TAPERS)
 - TYPE II BARRICADES WITH MONO-DIRECTIONAL STEADY-BURN LIGHTS & DIRECTION INDICATOR PANELS @ 25' CTRS.
 - TYPE III BARRICADE WITH FLASHING LIGHTS
 - TEMPORARY TRAFFIC SIGN ON PERMANENT SUPPORT


WILL BE CLOSED
AT DEERFIELD PKWY
BEGINNING

TEMPORARY INFORMATION SIGN

FOR DETAILS NOT SHOWN, SEE
APPLICABLE PORTIONS OF DIST. 1
STANDARD TC-22 ("TEMPORARY
INFORMATION SIGNING")




DETAIL "A"

BUFFALO GROVE ROAD
MATCH LINE STA. 118+00
(SEE SHEET NO. 31)

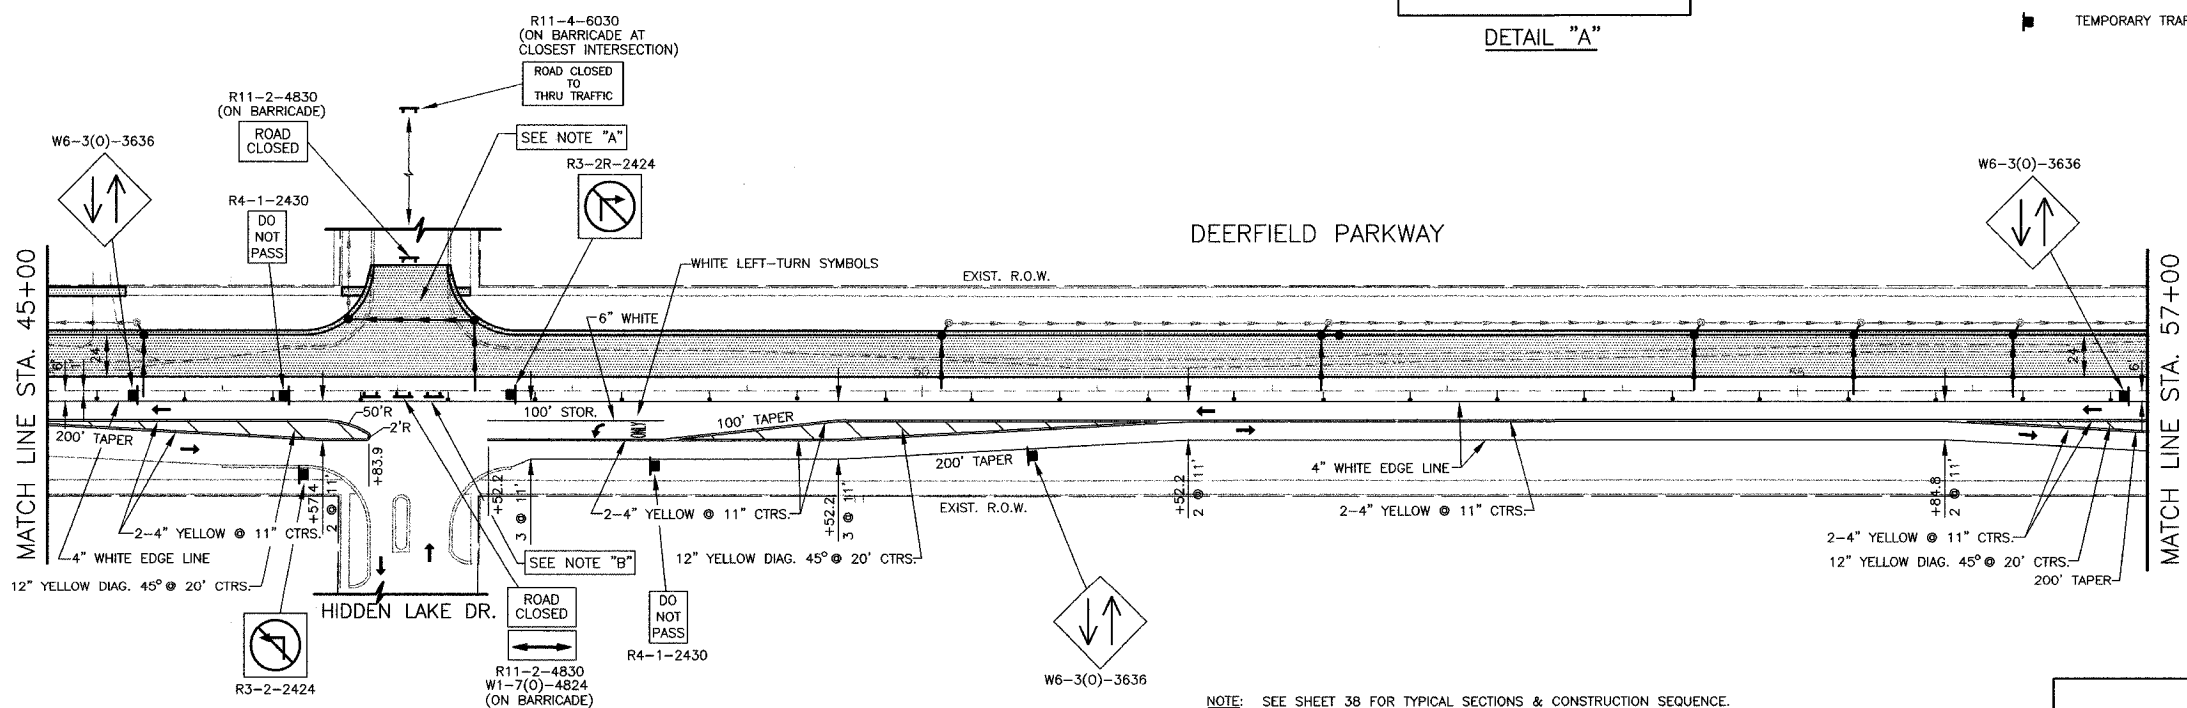

MATCH LINE STA. 45+00

MATCH LINE STA. 57+00
(SEE SHEET NO. 30)

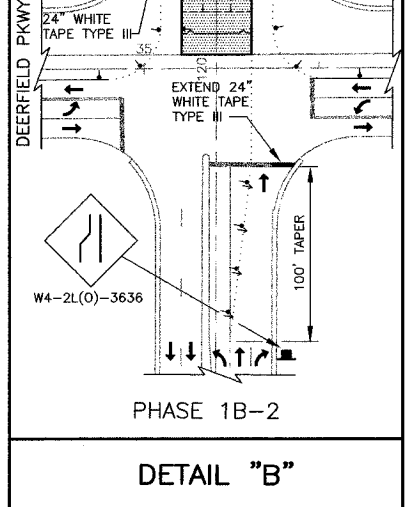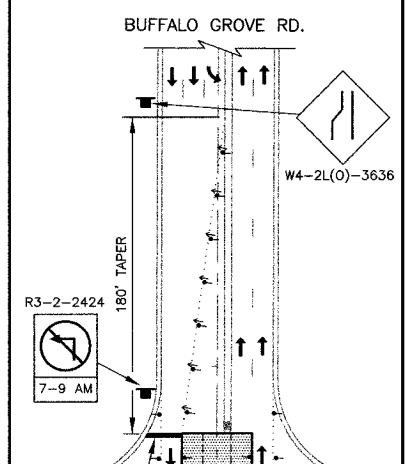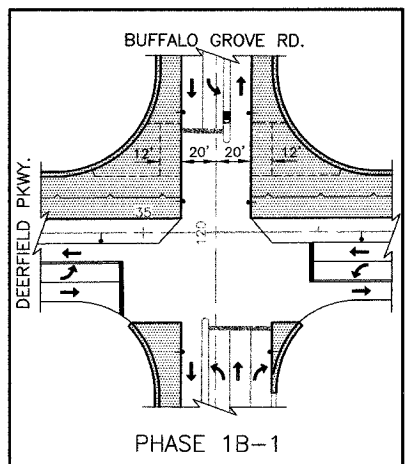

NOTE "A": INTERSECTION SHALL BE CLOSED AT THE BEGINNING OF STAGE 1B FOR A MAXIMUM OF SEVEN (7) CALENDAR DAYS (SEE SPECIAL PROVISIONS FOR PENALTY REQUIREMENTS). AT LEAST ONE WEEK PRIOR TO CLOSING, TEMPORARY INFORMATION SIGNS SHALL BE ERRECTED AT LOCATIONS DESIGNATED BY THE ENGINEER (SEE DETAIL "A").


NOTE "B": CONSTRUCT TEMPORARY PAVEMENT ABUTTING EXISTING PAVEMENT USING TEMPORARY DAYTIME LANE CLOSURES WITH FLAGGERS (REF. STANDARD 701326).

NOTE: SEE SHEET 38 FOR TYPICAL SECTIONS & CONSTRUCTION SEQUENCE.
TEMPORARY TRAFFIC SIGNS SHALL BE PLACED 3.5 FEET FROM THE BACK OF CURB OR EDGE OF THRU LANE.
SEE SHEET 24 FOR ADVANCE CONSTRUCTION SIGNING.

ALL PROPOSED PAVEMENT MARKINGS ON THIS SHEET SHALL BE "TEMPORARY PAINT PAVEMENT MARKINGS" IN ACCORDANCE WITH ARTICLE 703.05 OF THE "STANDARD SPECIFICATIONS", EXCEPT AS SHOWN.

REVISIONS	
NAME	DATE

VILLAGE OF BUFFALO GROVE
STAGES OF CONSTRUCTION PHASE 1B
DEERFIELD PARKWAY IMPROVEMENT
STA. 33+00 TO 57+00

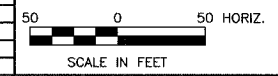

DATE: 6/2/2005
DESIGNED BY: RTM
TECHNICIAN: JRR
CHECKED BY: MLH