


REF.	SECTION	COUNTY	TOTAL SHEETS	SHEET NO.
CH	A47	LAKE	176	32
STA.	9+00	TO STA.	33+00	
03-00088-00-FP		ALPORS	SURFACE TRANSPORTATION FUNDING	
CONTRACT NUMBER 83807				

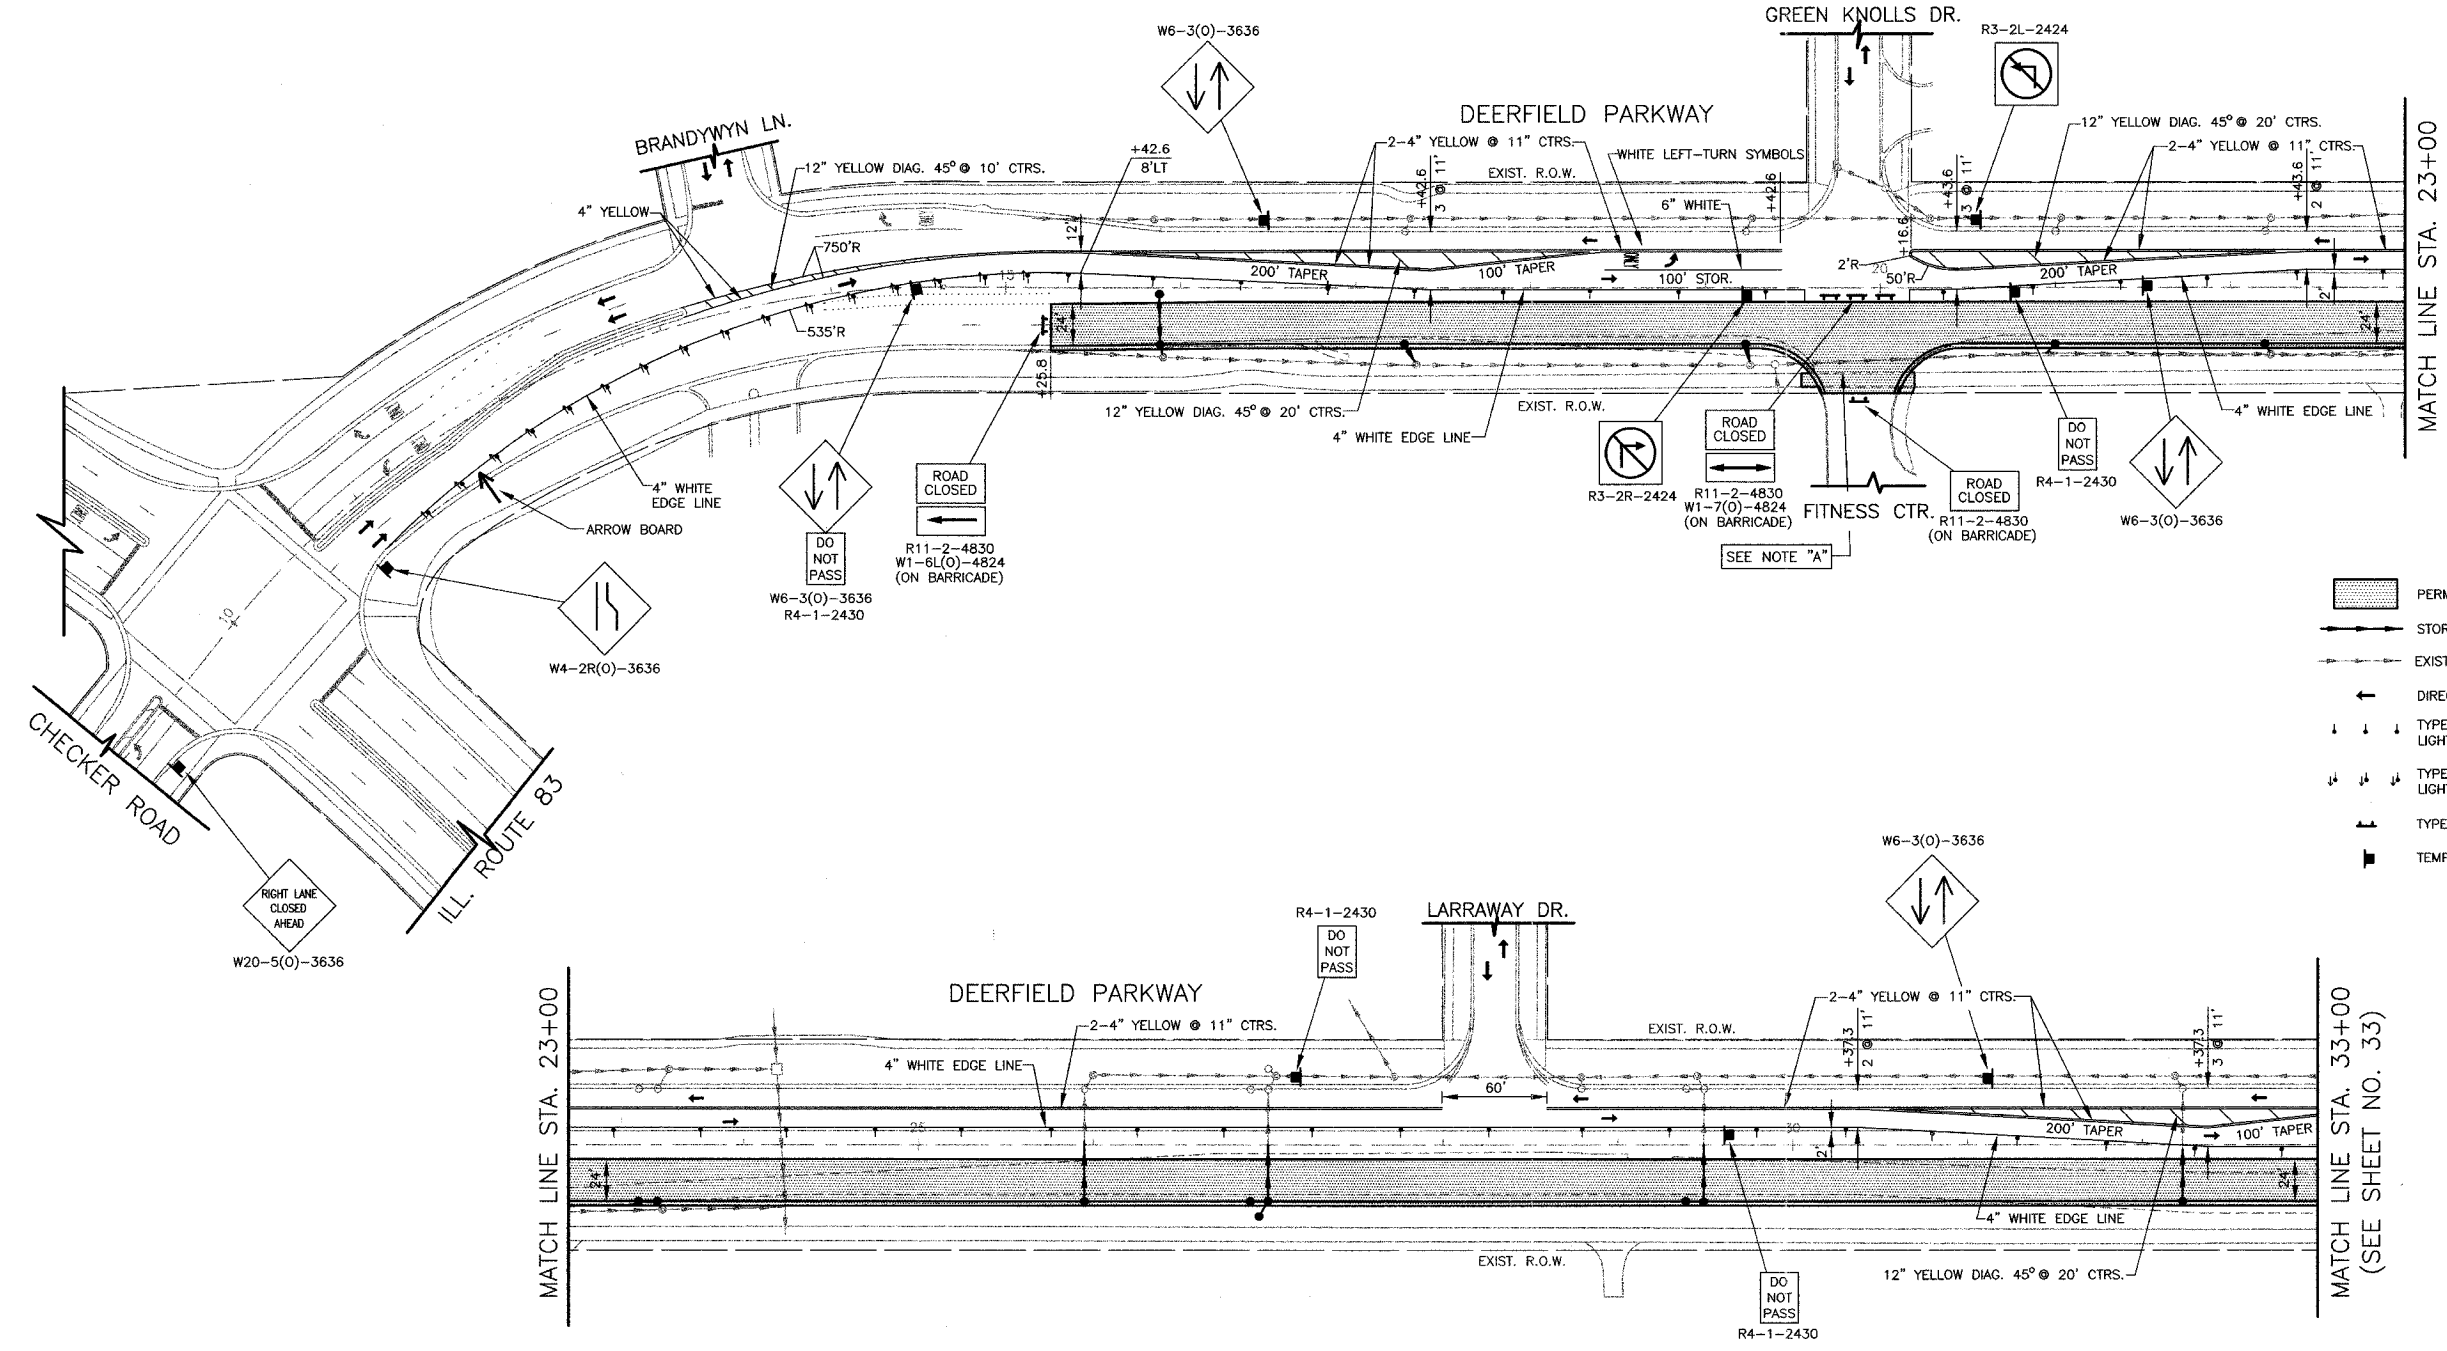

- LEGEND**
- PERMANENT PAVING DURING PHASE 2
 - STORM SEWER INSTALLED DURING PHASE 2
 - EXISTING STORM SEWER AT BEGINNING OF PHASE 2
 - DIRECTION OF SINGLE LANE OF THRU TRAFFIC DURING PHASE 2
 - TYPE II BARRICADES WITH MONO-DIRECTIONAL STEADY-BURN LIGHTS @ 50' CTRS. (25' SPACING IN TAPERS)
 - TYPE II BARRICADES WITH MONO-DIRECTIONAL STEADY-BURN LIGHTS & DIRECTION INDICATOR PANELS @ 25' CTRS.
 - TYPE III BARRICADE WITH FLASHING LIGHTS
 - TEMPORARY TRAFFIC SIGN ON PERMANENT SUPPORT

WILL BE CLOSED
AT DEERFIELD PKWY
BEGINNING _____

TEMPORARY INFORMATION SIGN

FOR DETAILS NOT SHOWN, SEE
APPLICABLE PORTIONS OF DIST. 1
STANDARD TC-22 ("TEMPORARY
INFORMATION SIGNING")

DETAIL "A"

NOTE: SEE SHEET 38 FOR TYPICAL SECTIONS & CONSTRUCTION SEQUENCE.

TEMPORARY TRAFFIC SIGNS SHALL BE PLACED 3.5 FEET FROM THE BACK OF CURB OR EDGE OF THRU LANE.

SEE SHEET 24 FOR ADVANCE CONSTRUCTION SIGNING.

ALL PROPOSED PAVEMENT MARKINGS ON THIS SHEET SHALL BE "PAVEMENT MARKING TAPE TYPE III" IN ACCORDANCE WITH ARTICLE 703.05 OF THE "STANDARD SPECIFICATIONS".

NOTE "A": INTERSECTION SHALL BE CLOSED AT THE BEGINNING OF STAGE 2 FOR A MAXIMUM OF SEVEN (7) CALENDAR DAYS (SEE SPECIAL PROVISIONS FOR PENALTY REQUIREMENTS). AT LEAST ONE WEEK PRIOR TO CLOSING, TEMPORARY INFORMATION SIGNS SHALL BE ERECTED AT LOCATIONS DESIGNATED BY THE ENGINEER (SEE DETAIL "A").

REVISIONS	
NAME	DATE

VILLAGE OF BUFFALO GROVE

STAGES OF CONSTRUCTION PHASE 2

DEERFIELD PARKWAY IMPROVEMENT

STA. 9+00 TO 33+00

SCALE IN FEET

DATE: 6/2/2005
DESIGNED BY: RJK
TECHNICIAN: JRR
CHECKED BY: MLH