



FILE #	SECTION	COUNTY	TOTAL SHEETS	SHEET NO.
CH	A47	LAKE	176	67
STA. 48+00		TO STA. 53+00		
03-00088-00-PP		SURFACE TRANSPORTATION FUNDING		
CONTRACT NUMBER 83807				

- 100 STA. 50+11, 42' RT. RD CB TY C W/ T-3 GRATE RIM EL. = 685.10 INV EL. = 683.13 (N)
- 101 STA. 50+11, 32' RT. RD CB TY A, 4' DIA. W/ T-24 F&G RIM EL. = 686.29 INV EL. = 683.10 (S)
- 102 STA. 52+27.94, 32' RT. RD CB TY A, 4' DIA. W/ T-24 F&G RIM EL. = 685.27 INV EL. = 682.24 (N)
- 103 STA. 52+38, 32' RT. RD CB TY C W/ T-24 F&G RIM EL. = 685.28 INV EL. = 682.28 (W)
- 104 STA. 50+11, 32' LT. RD CB TY A, 4' DIA. W/ T-24 F&G RIM EL. = 686.29 INV EL. = 682.82 (NE)
- 105 STA. 50+15, 39' LT. RD MH TY A, 4' DIA. W/ T-1F CL RIM EL. = 686.84 INV EL. = 682.72 (E)
- 106 STA. 52+27.94, 32' LT. RD CB TY A, 4' DIA. W/ T-24 F&G RIM EL. = 685.27 INV EL. = 682.24 (E)
- 107 STA. 52+32, 39' LT. RD MH TY A, 4' DIA. W/ T-1F CL RIM EL. = 685.90 INV EL. = 682.03 (W)
- 108 STA. 52+38, 32' LT. RD CB TY C W/ T-24 F&G RIM EL. = 685.28 INV EL. = 682.28 (W)

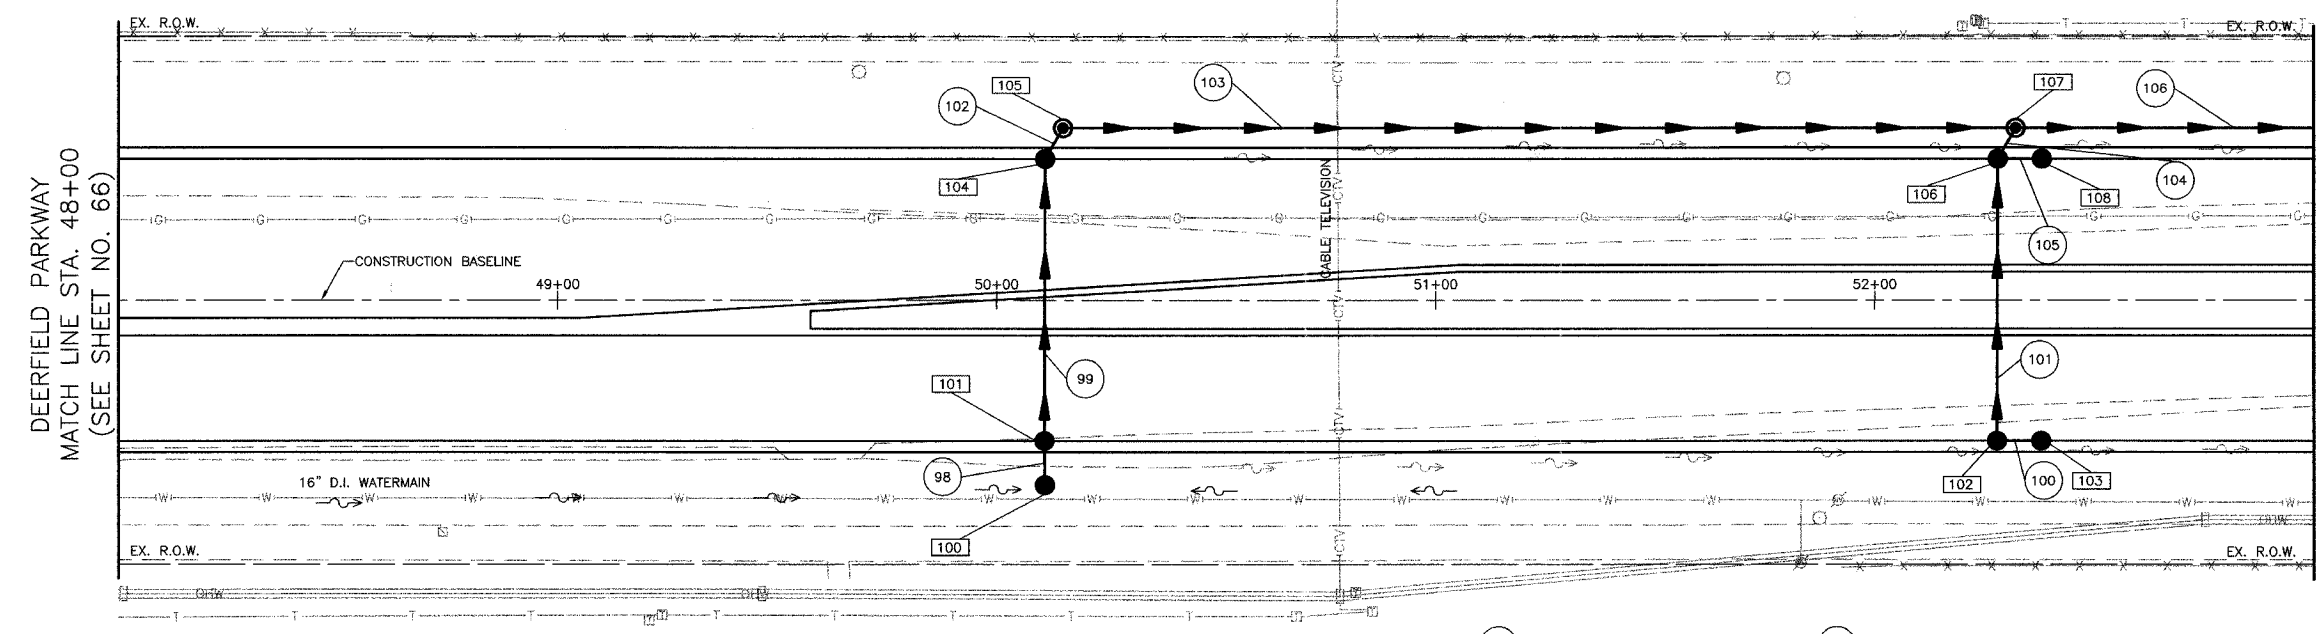

- 98 5'-12" STORM SEWER, SPECIAL @ 0.60% T.B.F. = 1 CU. YD.
- 99 64'-12" SS, CL. A, TY 1 @ 0.44% T.B.F. = 9 CU. YD.
- 100 7'-12" SS, CL. A, TY 1 @ 0.50% T.B.F. = 1 CU. YD.
- 101 64'-12" SS, CL. A, TY 1 @ 0.44% T.B.F. = 9 CU. YD.
- 102 2'-15" SS, CL. A, TY 1 @ 0.32% T.B.F. = 1 CU. YD.
- 103 213'-15" SS, CL. A, TY 1 @ 0.32% T.B.F. = 1 CU. YD.
- 104 2'-15" SS, CL. A, TY 1 @ 0.50% T.B.F. = 1 CU. YD.
- 105 7'-12" SS, CL. A, TY 1 @ 0.50% T.B.F. = 1 CU. YD.
- 106 209'-18" SS, CL. A, TY 1 @ 0.40% T.B.F. = 1 CU. YD.

\*SEE FIRST DRAINAGE AND UTILITY SHEET FOR NOTES

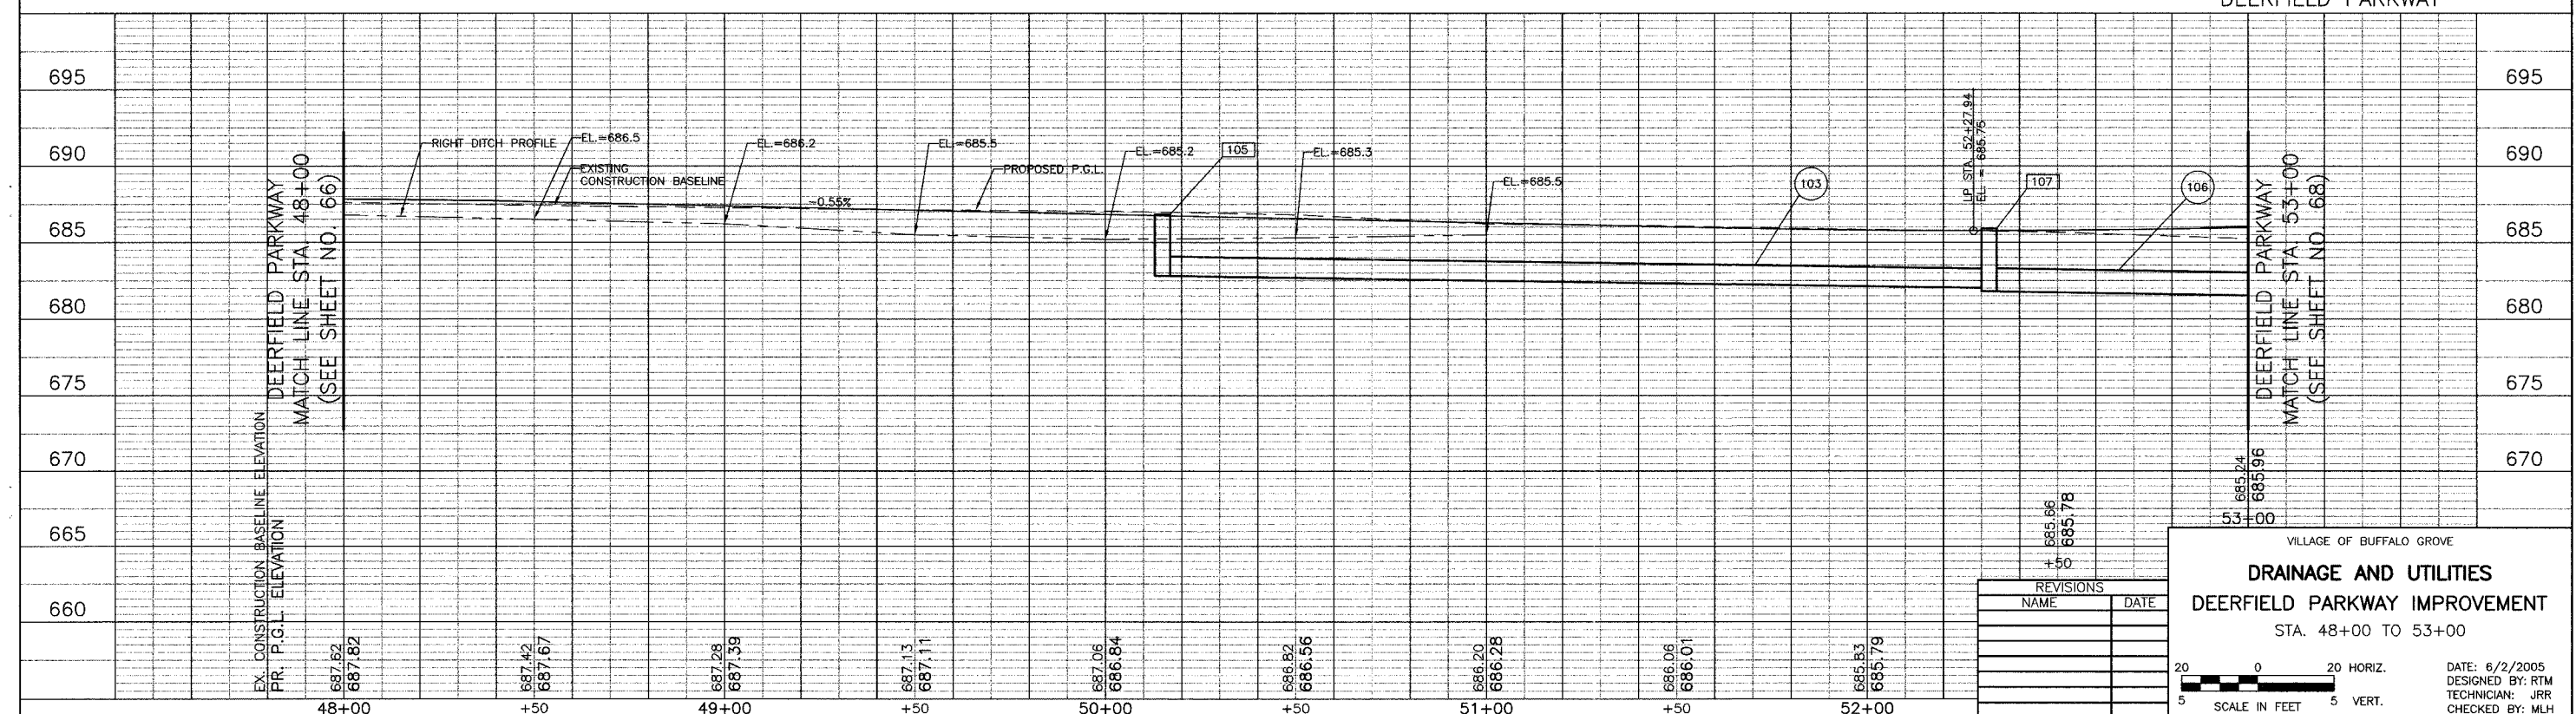

REVISIONS	
NAME	DATE

VILLAGE OF BUFFALO GROVE  
**DRAINAGE AND UTILITIES**  
**DEERFIELD PARKWAY IMPROVEMENT**  
STA. 48+00 TO 53+00

DATE: 6/2/2005  
DESIGNED BY: RTM  
TECHNICIAN: JRR  
CHECKED BY: MLH

**BID SET**