


REF	SECTION	COUNTY	TOTAL SHEETS	SHEET NO
CH	A47	LAKE	176	79
STA.	9+00	TO STA.	33+00	
03-00088-00-FF	LANDSC	SURFACE TRANSPORTATION FUNDING		
CONTRACT NUMBER 83807				

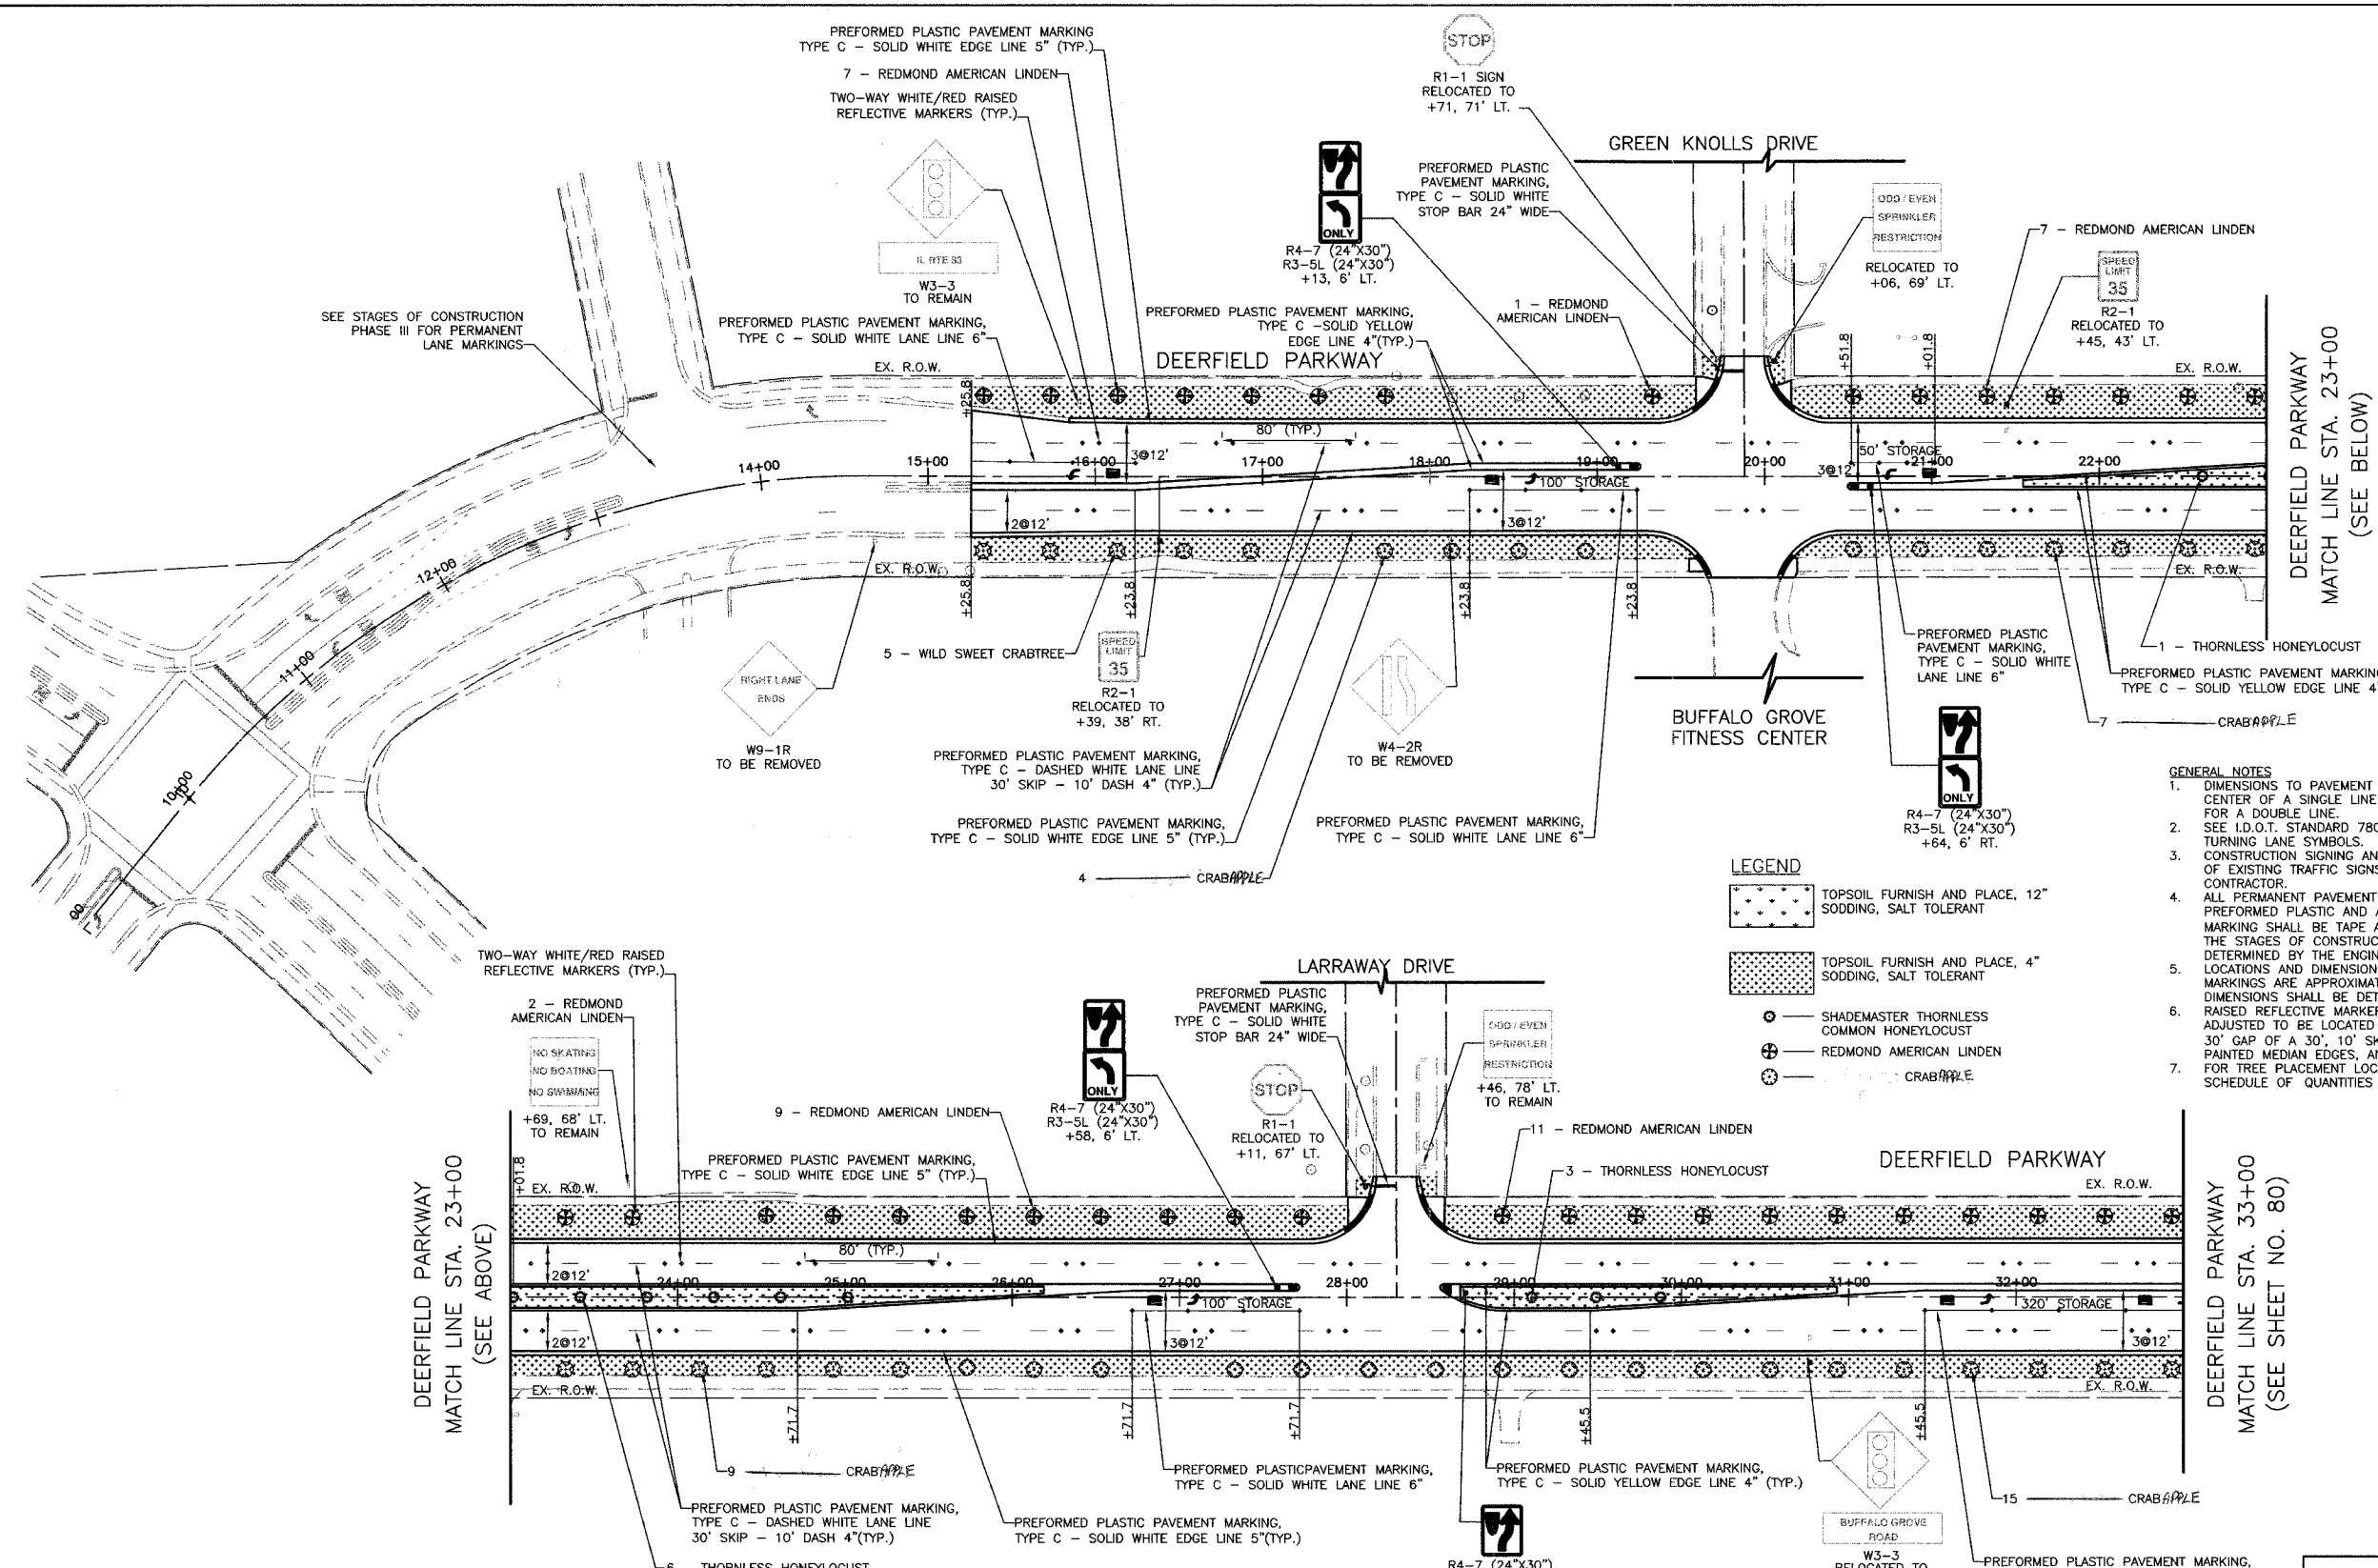

- GENERAL NOTES**
- DIMENSIONS TO PAVEMENT MARKINGS ARE TO THE CENTER OF A SINGLE LINE OR THE CENTER OF GAP FOR A DOUBLE LINE.
  - SEE I.D.O.T. STANDARD 780001 FOR DETAILS OF TURNING LANE SYMBOLS.
  - CONSTRUCTION SIGNING AND TEMPORARY RELOCATION OF EXISTING TRAFFIC SIGNS WILL BE DONE BY THE CONTRACTOR.
  - ALL PERMANENT PAVEMENT MARKING SHALL BE PREFORMED PLASTIC AND ALL TEMPORARY PAVEMENT MARKING SHALL BE TAPE AND/OR PAINT AS SHOWN ON THE STAGES OF CONSTRUCTION PLAN AND AS DETERMINED BY THE ENGINEER.
  - LOCATIONS AND DIMENSIONS SHOWN FOR PAVEMENT MARKINGS ARE APPROXIMATE. EXACT LOCATIONS AND DIMENSIONS SHALL BE DETERMINED BY THE ENGINEER.
  - RAISED REFLECTIVE MARKERS SHALL BE FIELD ADJUSTED TO BE LOCATED IN THE CENTER OF THE 30' GAP OF A 30', 10' SKIP-DASH LINE, ALONG PAINTED MEDIAN EDGES, AND LANE LINES.
  - FOR TREE PLACEMENT LOCATIONS REFER TO SCHEDULE OF QUANTITIES SHEET.

- LEGEND**
- TOPSOIL FURNISH AND PLACE, 12" SODDING, SALT TOLERANT
  - TOPSOIL FURNISH AND PLACE, 4" SODDING, SALT TOLERANT
  - SHADEMASTER THORNLESS COMMON HONEYLOCUST
  - REDMOND AMERICAN LINDEN
  - CRABAPPLE

**PLANT LIST**

BOTANICAL NAME	COMMON NAME	SIZE	TYPE
TREE, GLEDITSIA TRIACANTHOS INERMIS	SHADEMASTER THORNLESS COMMON HONEYLOCUST	3" CALIPER	BALLED AND BURLAPPED
TREE, TILIA AMERICANA REDMOND	REDMOND AMERICAN LINDEN	3" CALIPER	BALLED AND BURLAPPED
TREE, MALUS CORONARIA	CRABAPPLE	3 GALLON	CONTAINER GROWN

**REVISIONS**

NAME	DATE

VILLAGE OF BUFFALO GROVE

**SIGNING, STRIPING AND LANDSCAPING**

**DEERFIELD PARKWAY IMPROVEMENT**

STA. 9+00 TO 33+00

DATE: 6/2/2005  
DESIGNED BY: RTM  
TECHNICIAN: JRR  
CHECKED BY: MLH

50 0 50 HORIZ.  
SCALE IN FEET

**BID SET**