
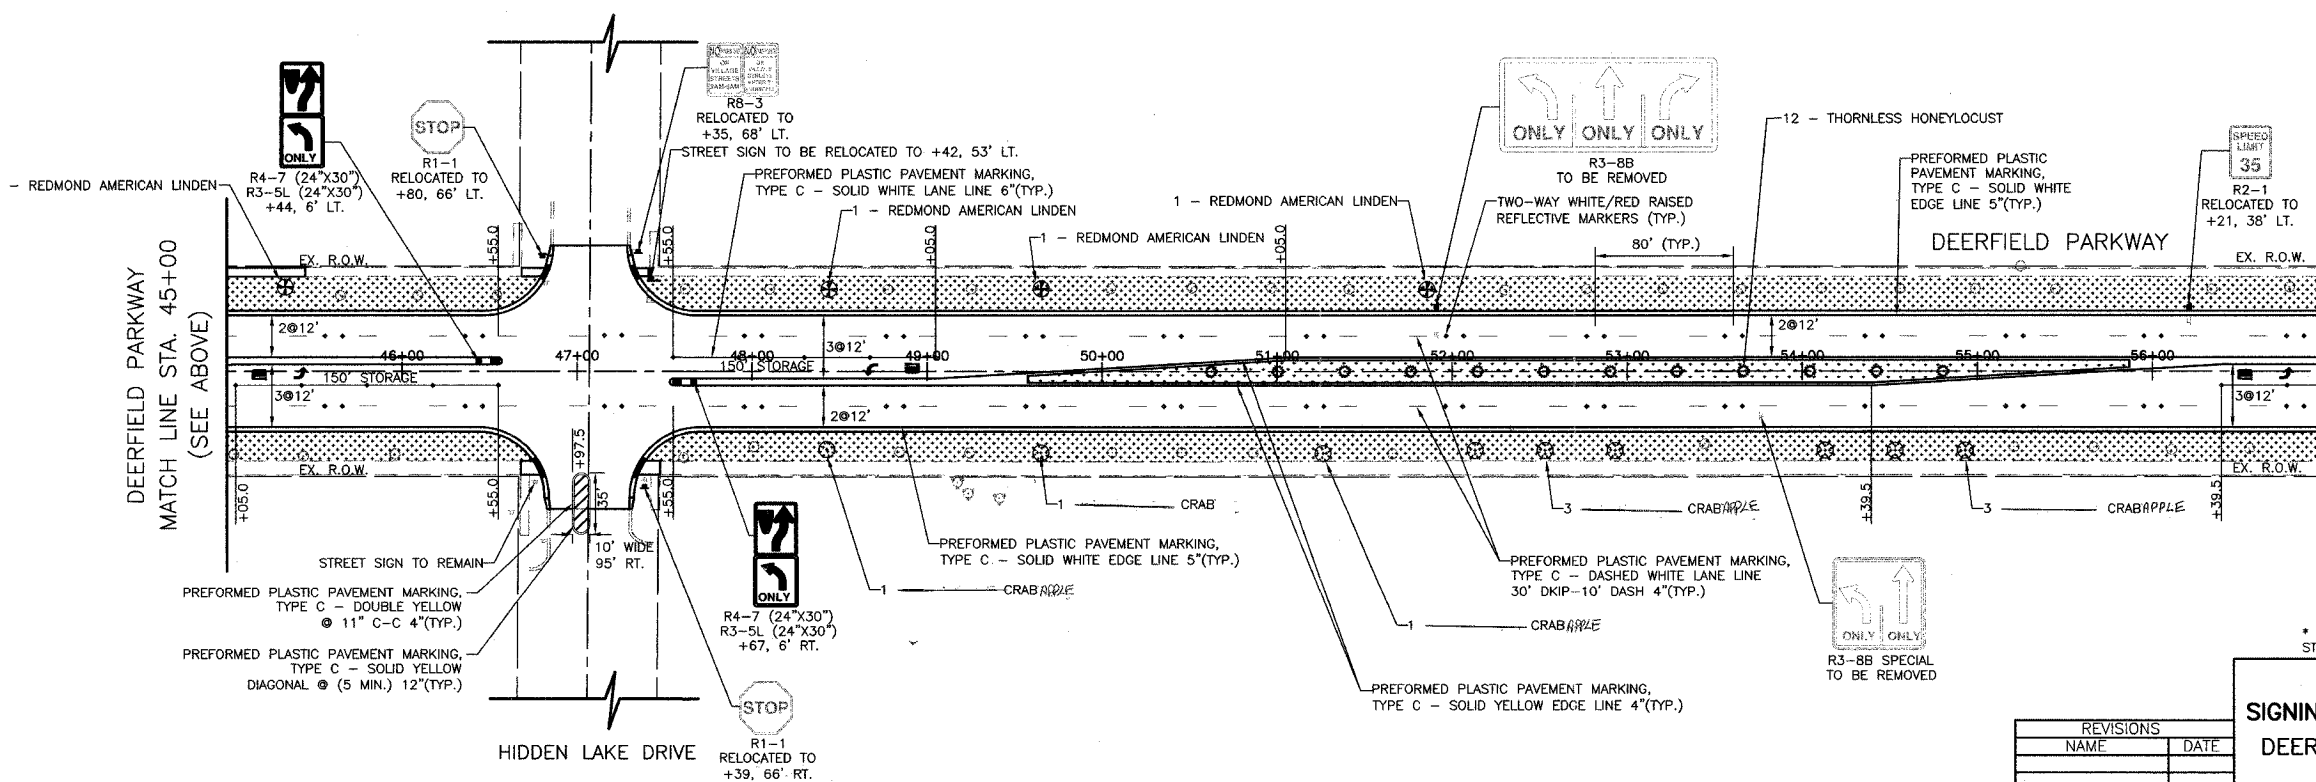


| | | | | |
|-----------------------|---------|--------------------------------|--------------|-----------|
| FILE # | SECTION | COUNTY | TOTAL SHEETS | SHEET NO. |
| CH | A47 | LAKE | 176 | 80 |
| STA. | 33+00 | TO STA. | 57+00 | |
| 03-00088-00-FP | ELABOR | SURFACE TRANSPORTATION FUNDING | | |
| CONTRACT NUMBER 83807 | | | | |

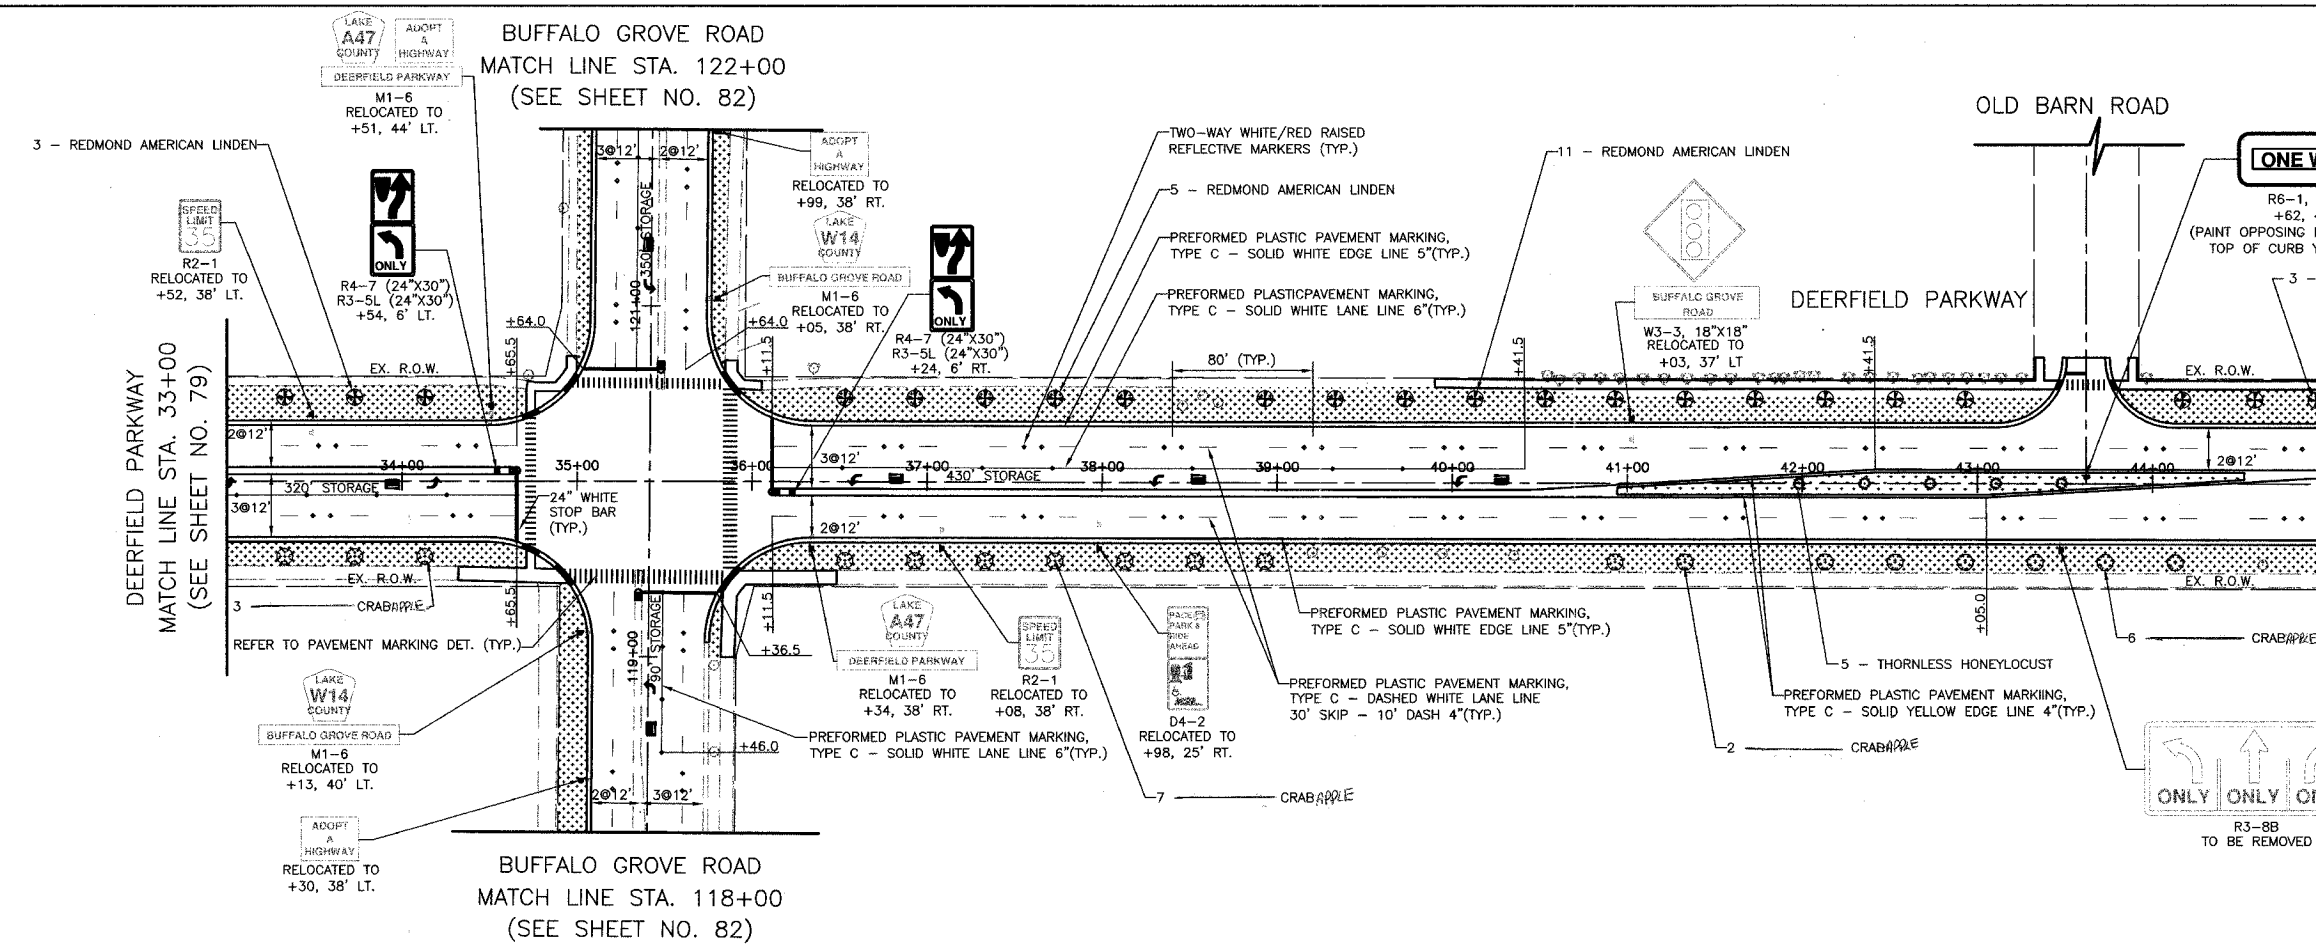

| REVISIONS | |
|-----------|------|
| NAME | DATE |
| | |
| | |
| | |
| | |
| | |

* SEE NOTES AND LEGEND ON FIRST SIGNING, STRIPING AND LANDSCAPING SHEET

VILLAGE OF BUFFALO GROVE

SIGNING, STRIPING AND LANDSCAPING

DEERFIELD PARKWAY IMPROVEMENT

STA. 33+00 TO 57+00

SCALE IN FEET

DATE: 6/2/2005
DESIGNED BY: RTM
TECHNICIAN: JRR
CHECKED BY: MLH