


WLE#	SECTION	COUNTY	TOTAL SHEETS	SHEET NO
CH	A47	LAKE	176	87
STA.		TO STA.		
03-00088-00-FP		ALIGN	SURFACE TRANSPORTATION FUNDING	
CONTRACT NUMBER 83807				

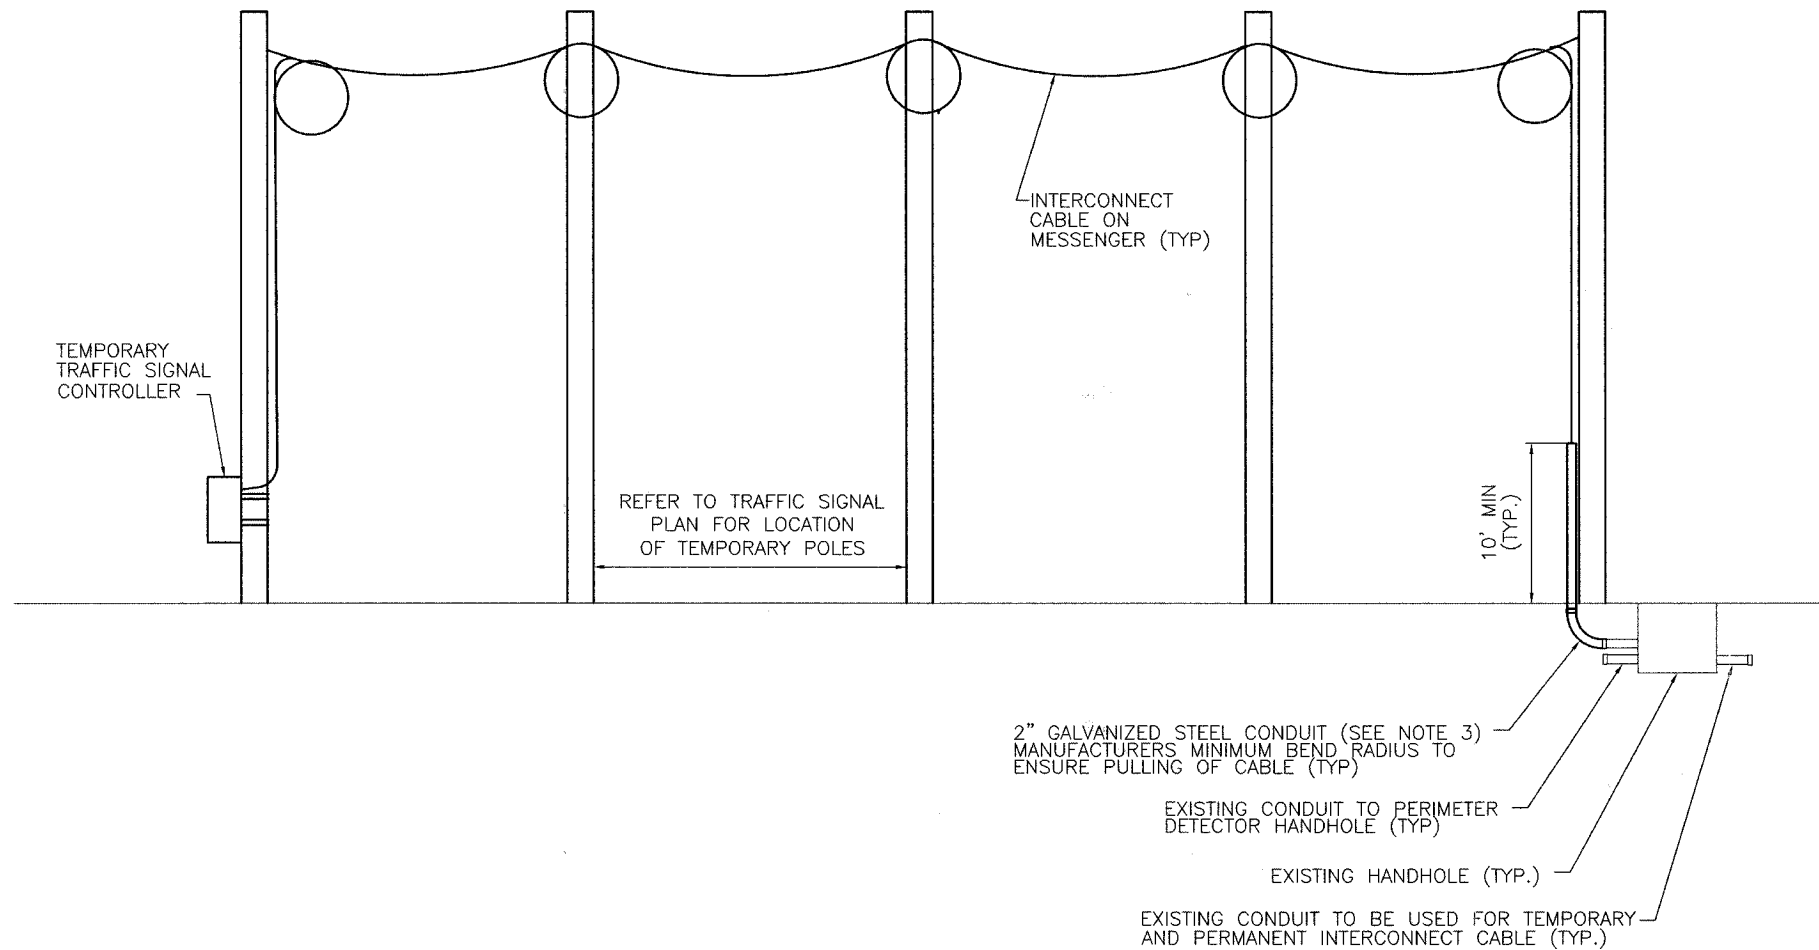

**BUFFALO GROVE ROAD  
AERIALLY SUPPORTED INTERCONNECT CABLE**  
(NOT TO SCALE)

NOTES :

- 1) TRANSFER OF EXISTING TO TEMPORARY INTERCONNECT CABLE AND TEMPORARY INTERCONNECT CABLE TO PROPOSED MUST BE COMPLETED IN ONE (1) WORKING DAY DURING NON-PEAK HOURS OR AS DIRECTED BY THE ENGINEER.
- 2) AFTER PROPOSED INTERCONNECT IS TURNED ON, THE EXISTING INTERCONNECT CABLE SHALL BE REMOVED.
- 3) THE 2" CONDUIT USED FOR THE TEMPORARY INTERCONNECT CABLE SHALL BE REMOVED TO BELOW THE GROUND LEVEL AND CAPPED AT THE TIME THE TEMPORARY TRAFFIC SIGNAL IS REMOVED. THE CONDUIT, AS WELL AS ALL WORK ASSOCIATED WITH THE INSTALLATION AND REMOVAL OF IT, SHALL BE CONSIDERED INCIDENTAL TO THE PAY ITEM, "TEMPORARY TRAFFIC SIGNAL SYSTEM".
- 4) CONTRACTOR MUST NOTIFY LCDOT SIGNAL SYSTEM ENGINEER A MINIMUM OF SEVEN (7) WORKING DAYS PRIOR TO THE START OF ANY WORK ON THE INTERCONNECT SIGNAL SYSTEM.

REVISIONS	
NAME	DATE

VILLAGE OF BUFFALO GROVE  
**TEMPORARY INTERCONNECT DETAIL**  
BUFFALO GROVE ROAD  
DEERFIELD PARKWAY  
TO THOMPSON BOULEVARD

DATE: 6/2/2005  
DESIGNED BY: BRD  
TECHNICIAN: BRD  
CHECKED BY: KMM

SCALE: NOT TO SCALE