


FILE #	SECTION	COUNTY	TOTAL SHEETS	SHEET NO.
CH	A47	LAKE	176	91
STA.	TO STA.			
03-00088-00-FP	LAWSON		SURFACE TRANSPORTATION FUNDING	
CONTRACT NUMBER 83807				

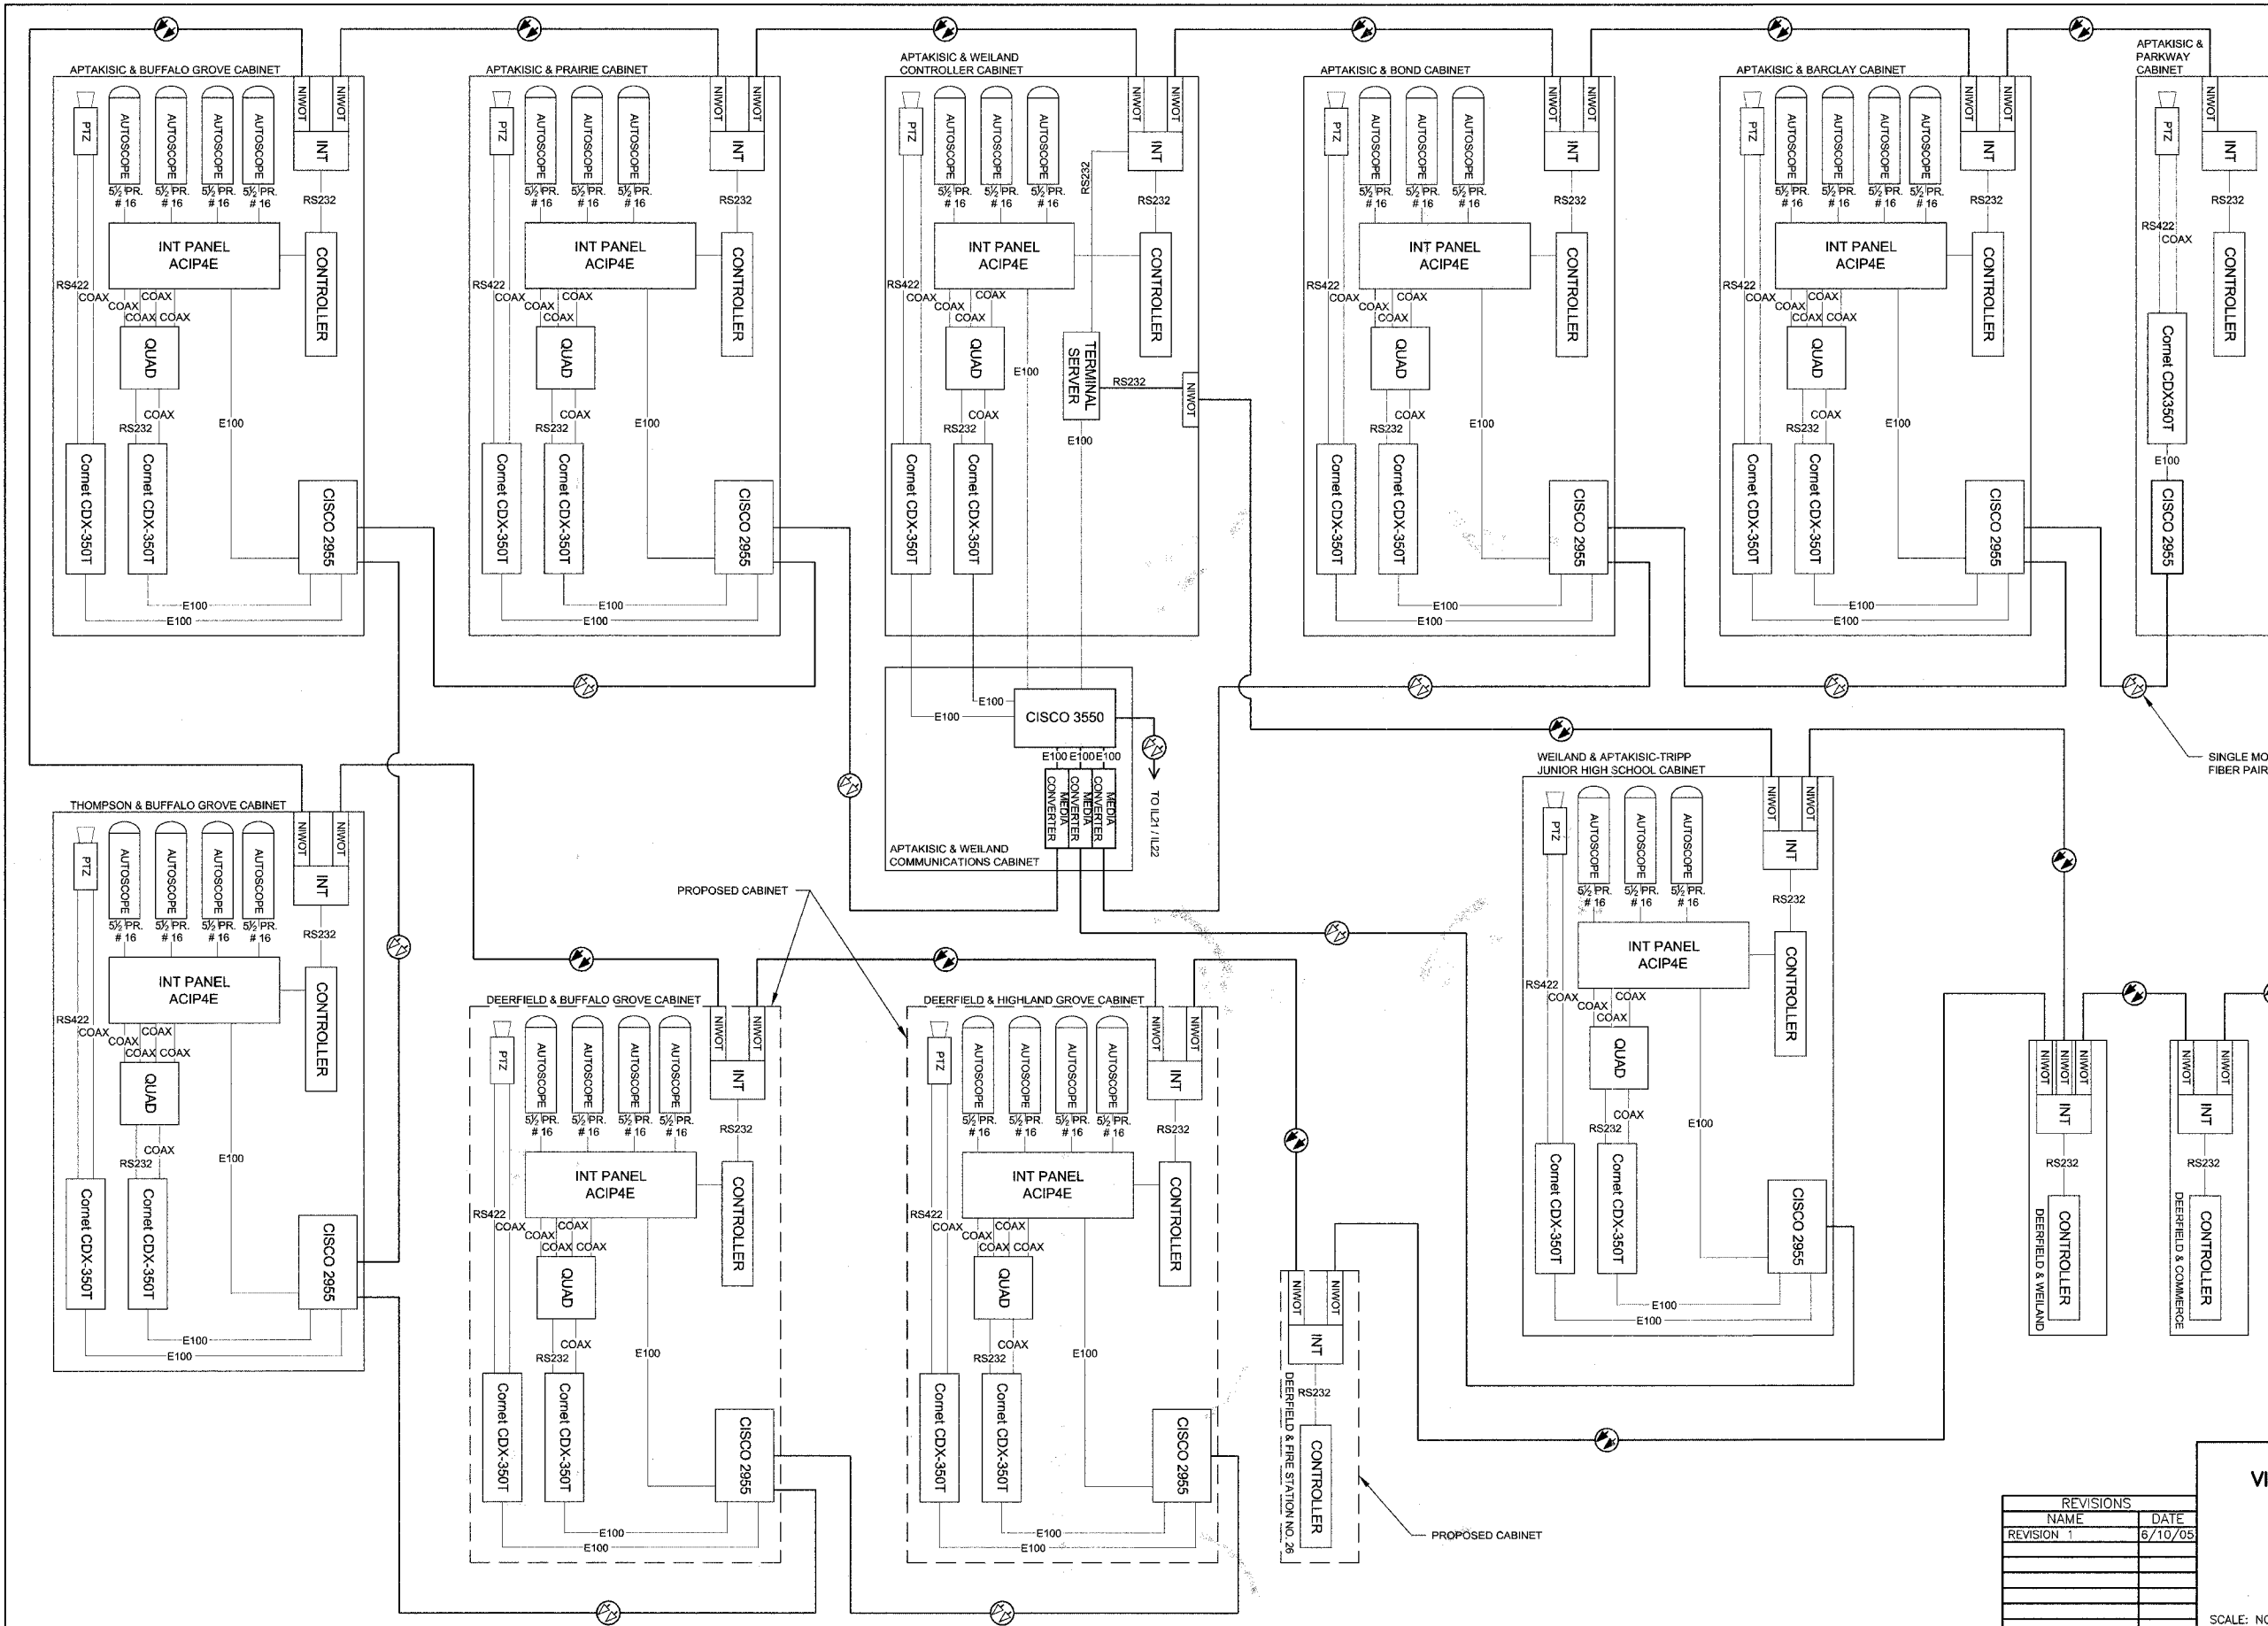

VILLAGE OF BUFFALO GROVE
VIDEO TRANSMISSION SYSTEM
 DEERFIELD PARKWAY,
 APTAKISIC ROAD &
 WEILAND ROAD

DATE: 6/2/2005
 DESIGNED BY: SAP
 TECHNICIAN: SAP
 CHECKED BY: KMM

SCALE: NOT TO SCALE

REVISIONS	
NAME	DATE
REVISION 1	6/10/05

BID SET