


SECTION	COUNTY	TOTAL SHEETS	SHEET NO.
A47	LAKE	176	98
STA. 8+50	TO STA. 40+00		
03-00088-00-FP	ALBION	SURFACE TRANSPORTATION FUNDING	
CONTRACT NUMBER 83807			

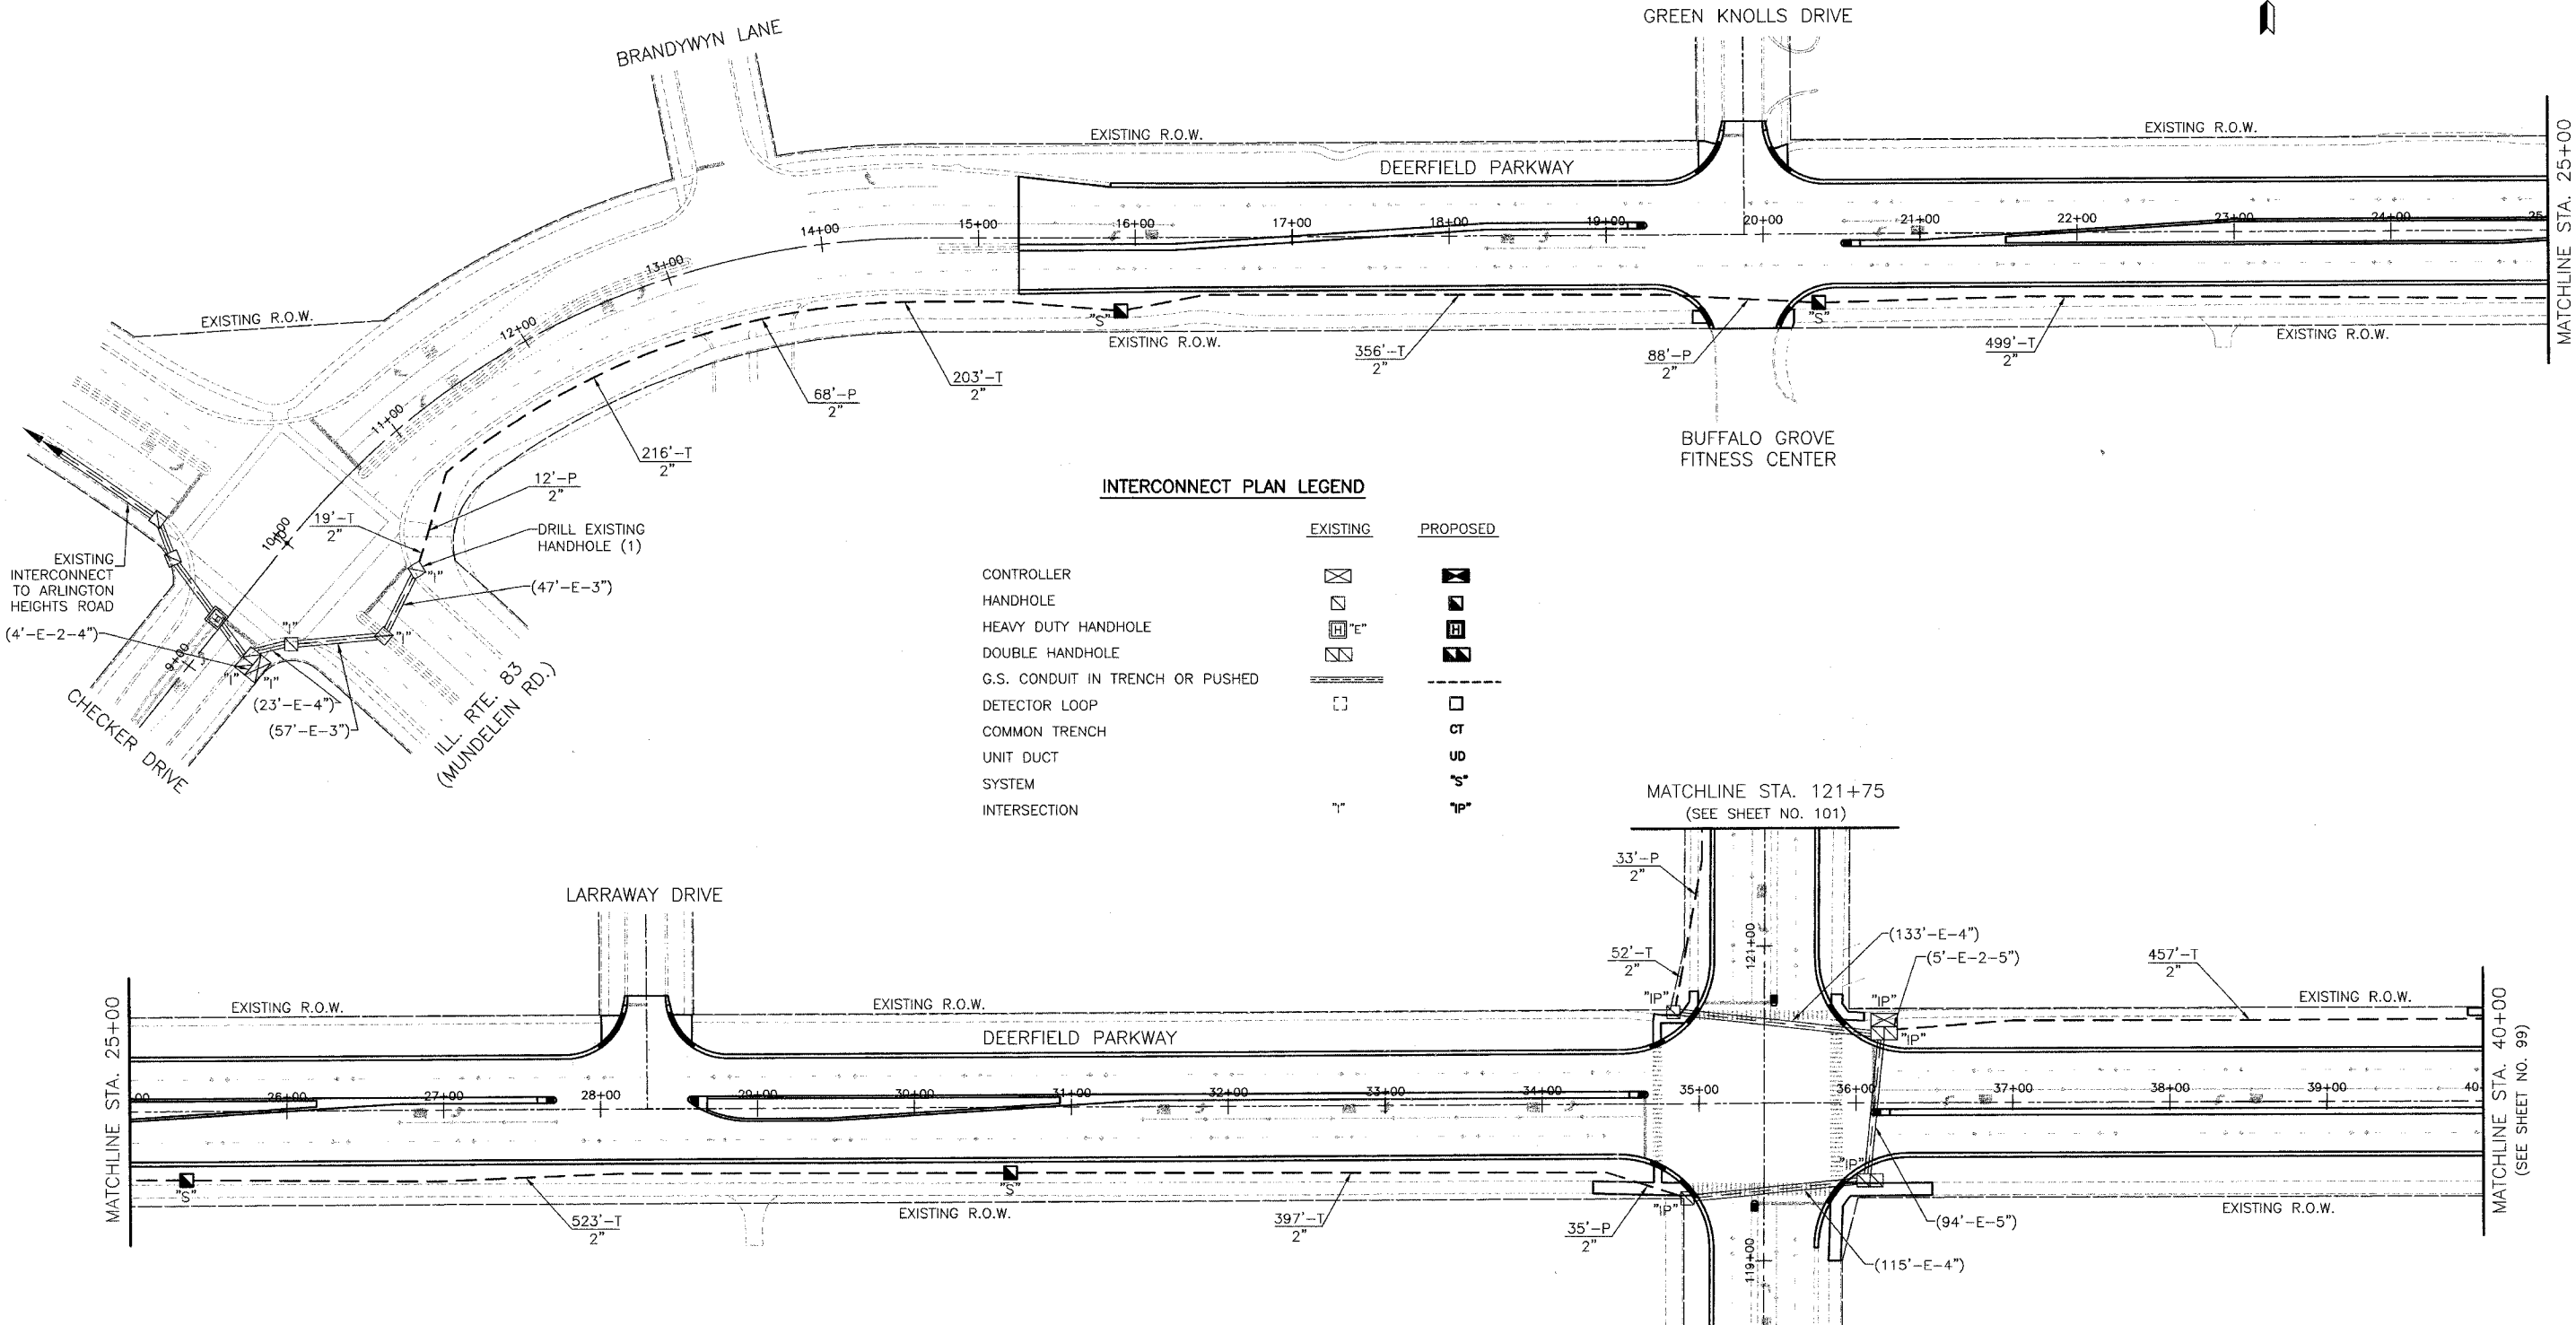

**INTERCONNECT PLAN LEGEND**

	EXISTING	PROPOSED
CONTROLLER		
HANDHOLE		
HEAVY DUTY HANDHOLE		
DOUBLE HANDHOLE		
G.S. CONDUIT IN TRENCH OR PUSHED		
DETECTOR LOOP		
COMMON TRENCH		
UNIT DUCT		
SYSTEM		
INTERSECTION		

REVISIONS	
NAME	DATE

VILLAGE OF BUFFALO GROVE

**INTERCONNECT PLAN**

**DEERFIELD PARKWAY**

**ILL. ROUTE 83 (MUNDELEIN ROAD)**

**TO WEILAND ROAD (SHEET 1 OF 3)**

DATE: 6/2/2005  
 DESIGNED BY: BRD  
 TECHNICIAN: BRD  
 CHECKED BY: KMM

SCALE IN FEET

**BID SET**