
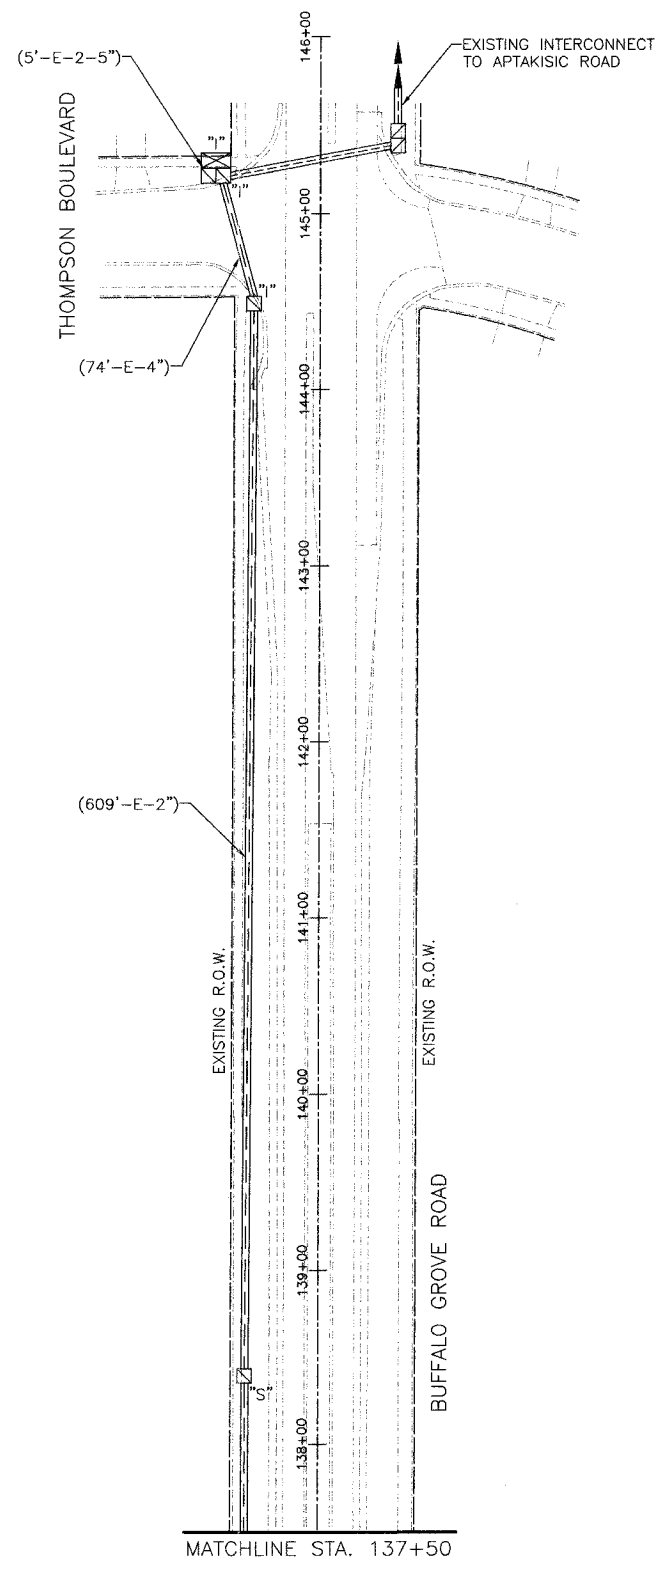
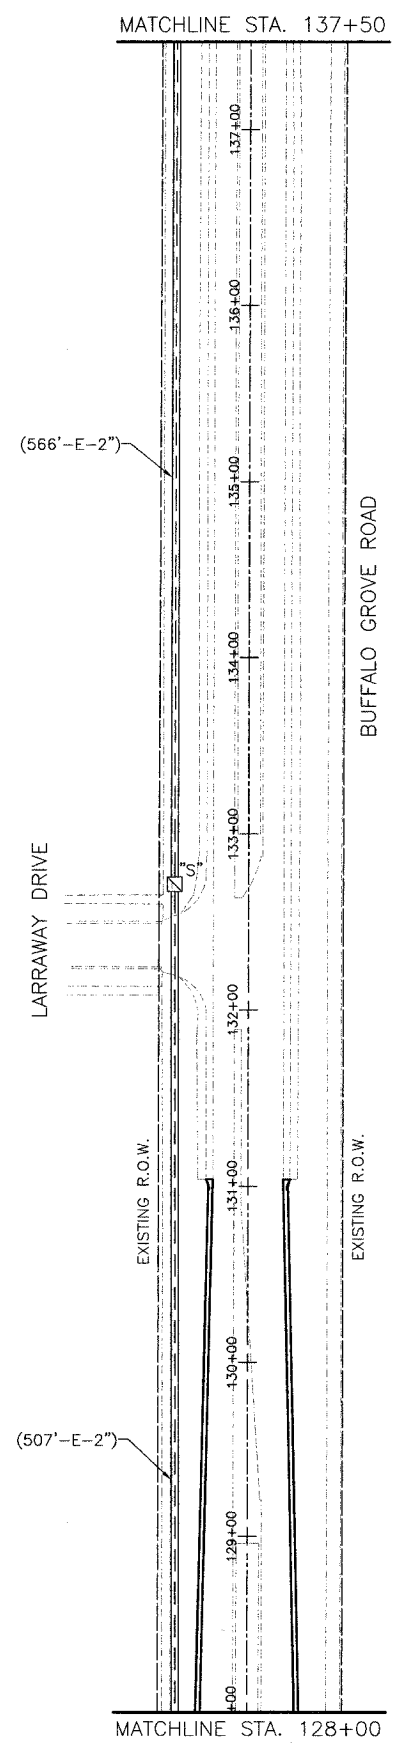


FILE #	SECTION	COUNTY	TOTAL SHEETS	SHEET NO
CH	A47	LAKE	176	101
STA.	121+75	TO STA.	146+00	
03-00088-00-FP	ILLINOIS	SURFACE TRANSPORTATION FUNDING		

CONTRACT NUMBER 83807

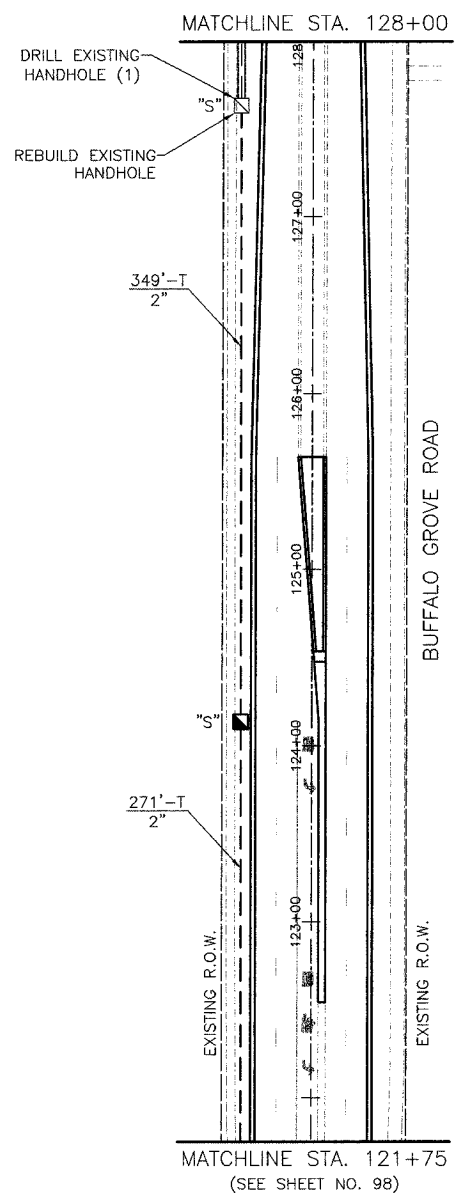

INTERCONNECT PLAN LEGEND

	EXISTING	PROPOSED
CONTROLLER		
HANDHOLE		
HEAVY DUTY HANDHOLE		
DOUBLE HANDHOLE		
G.S. CONDUIT IN TRENCH OR PUSHED		
DETECTOR LOOP		
COMMON TRENCH		
UNIT DUCT		
SYSTEM		
INTERSECTION		

REVISIONS	
NAME	DATE

VILLAGE OF BUFFALO GROVE

INTERCONNECT PLAN

BUFFALO GROVE ROAD

DEERFIELD PARKWAY

TO THOMPSON BOULEVARD

DATE: 6/2/2005
 DESIGNED BY: JJE
 TECHNICIAN: BRD
 CHECKED BY: KMM

SCALE IN FEET

BID SET