


FILE #	SECTION	COUNTY	TOTAL SHEETS	SHEET NO.
CH	A47	LAKE	176	135
STA.	57+00	TO STA.	77+00	
03-00088-00-FP	ELIMOS	SURFACE TRANSPORTATION FUNDING		

CONTRACT NUMBER 83807

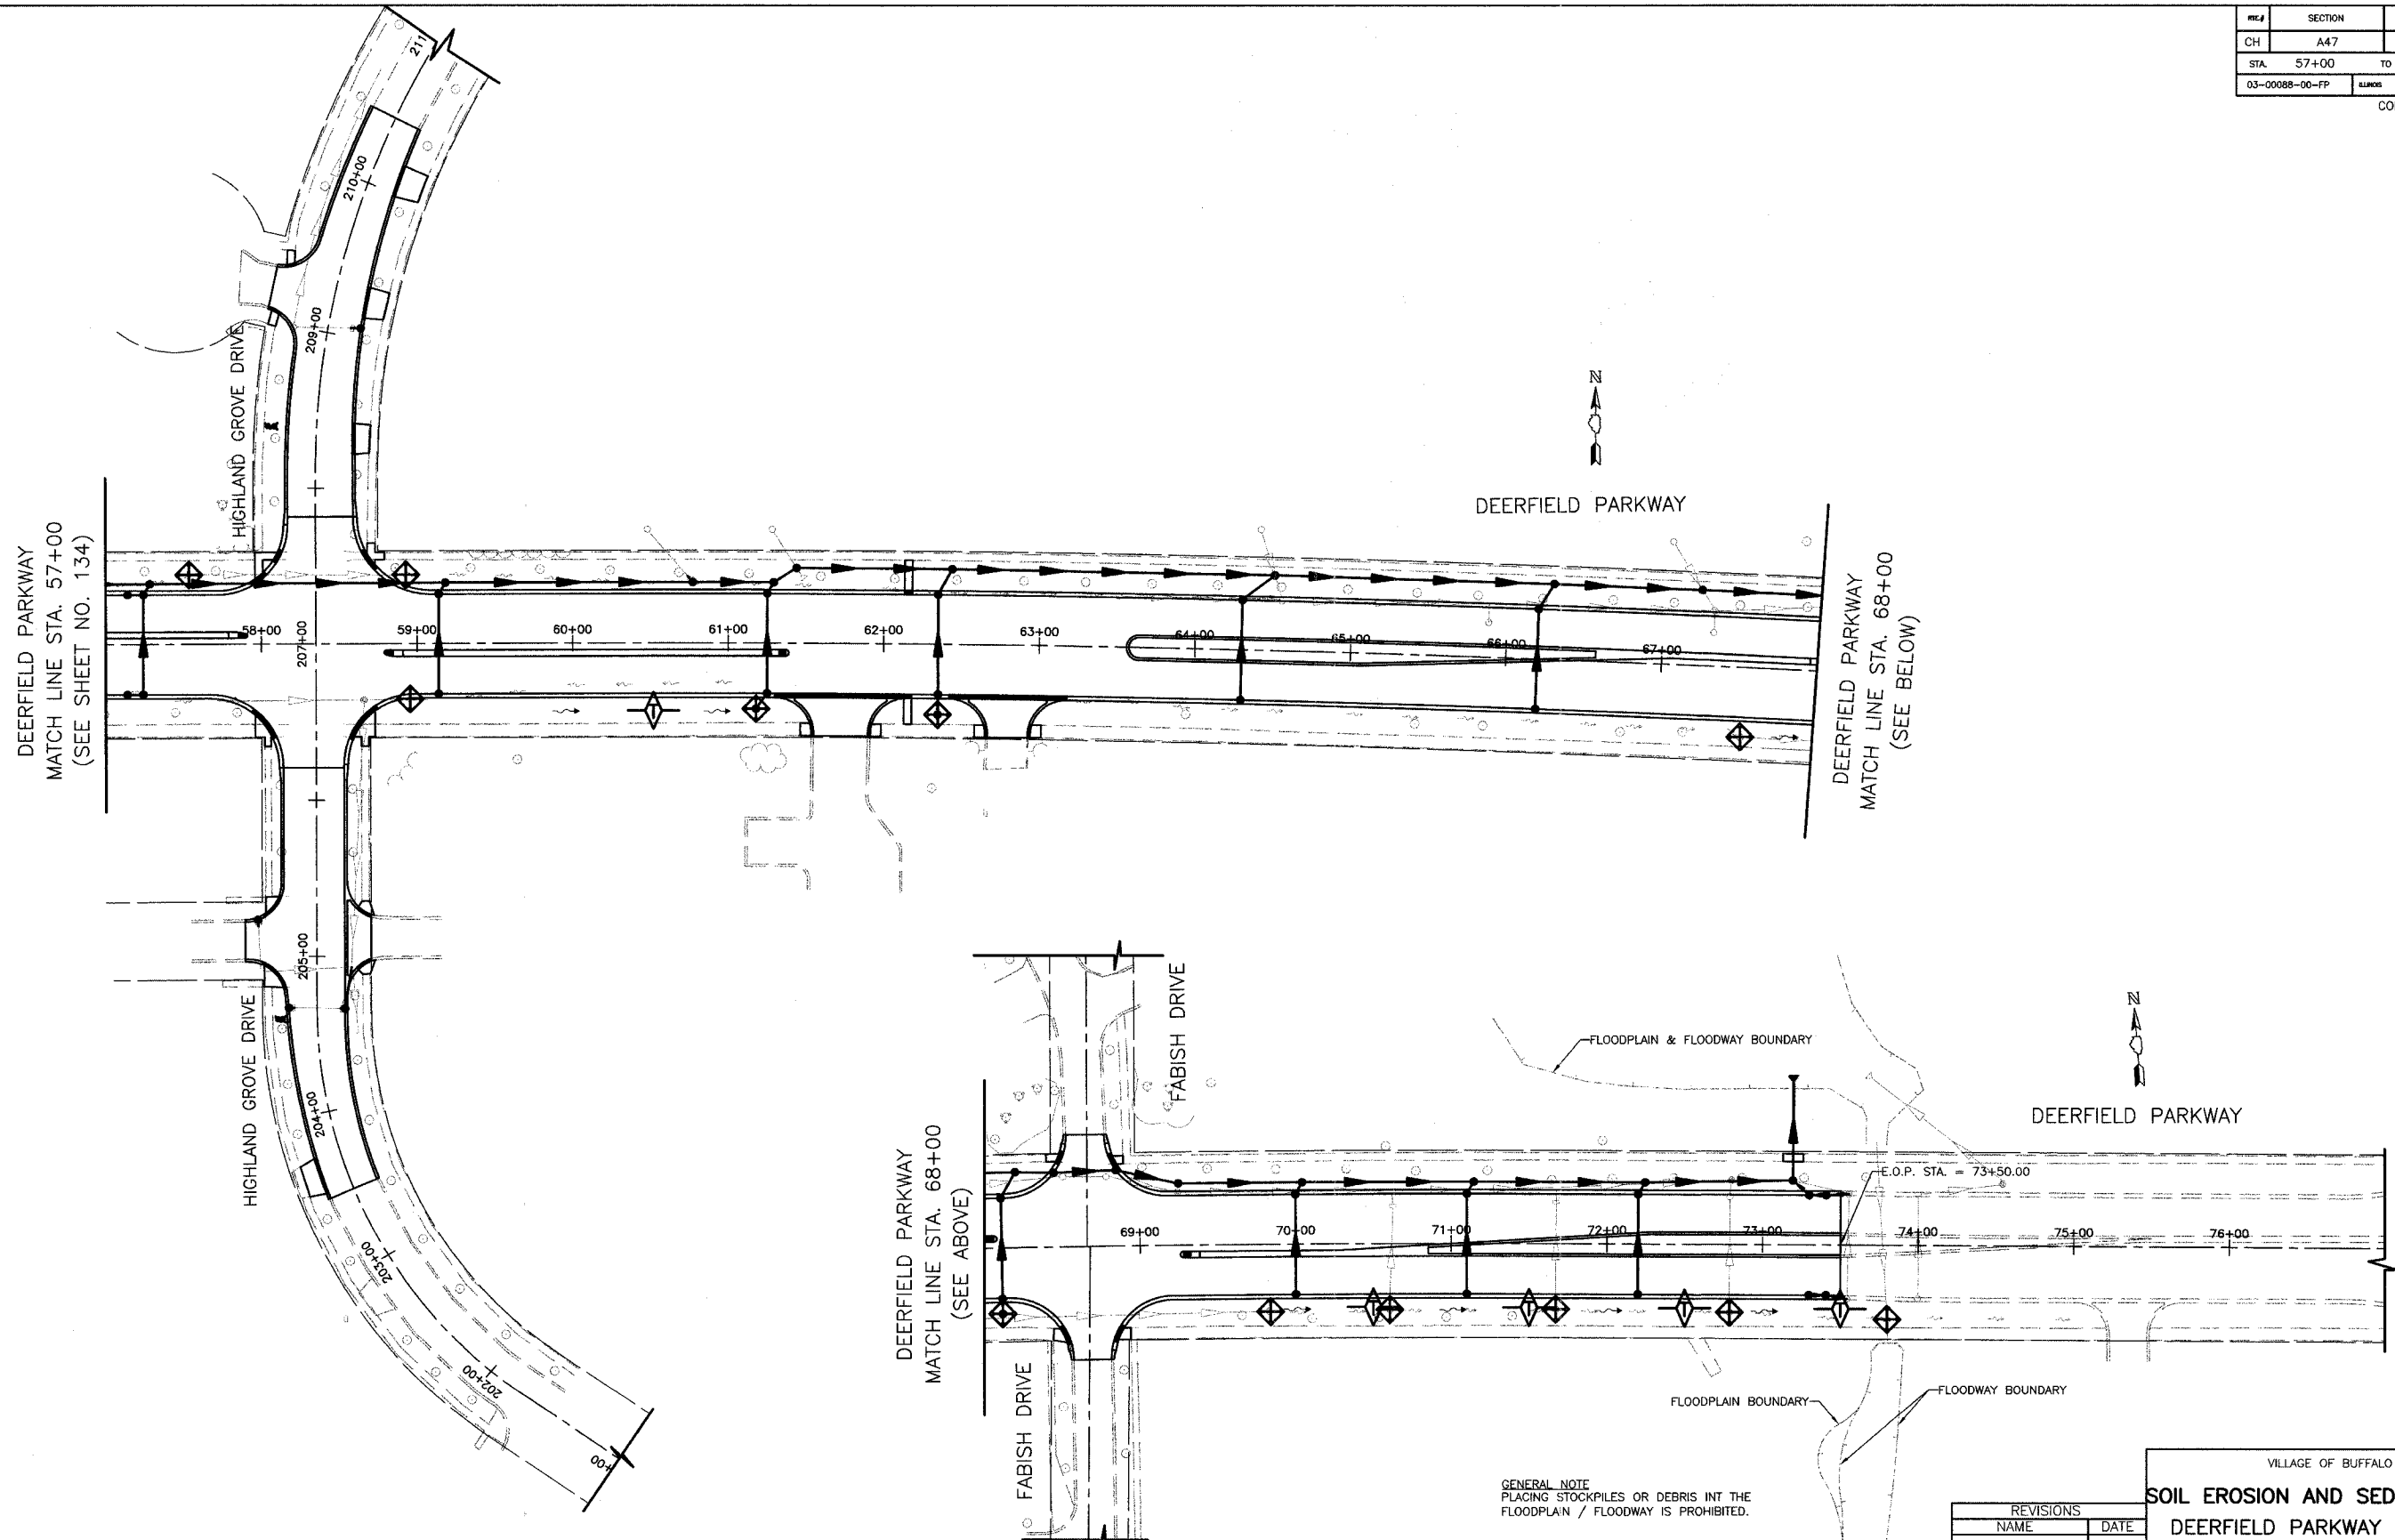

GENERAL NOTE
PLACING STOCKPILES OR DEBRIS INTO THE
FLOODPLAIN / FLOODWAY IS PROHIBITED.

*SEE SHEET NO. 133 FOR LEGEND AND NOTES

REVISIONS	
NAME	DATE

VILLAGE OF BUFFALO GROVE

SOIL EROSION AND SEDIMENT CONTROL

DEERFIELD PARKWAY IMPROVEMENT

STA. 57+00 TO 77+00

DATE: 6/2/2005
DESIGNED BY: RTM
TECHNICIAN: JRR
CHECKED BY: MLH

50 0 50 HORIZ.
SCALE IN FEET

BID SET