


F.A.U. RTE.	SECTION	COUNTY	TOTAL SHEETS	SHEET NO.
5352	04-00168-00-RS	DEKALB	67	20
PAYEMENT MARKING PLAN				
FED. ROAD DIST. NO. 5 ILLINOIS FED. AID PROJECT M-501				

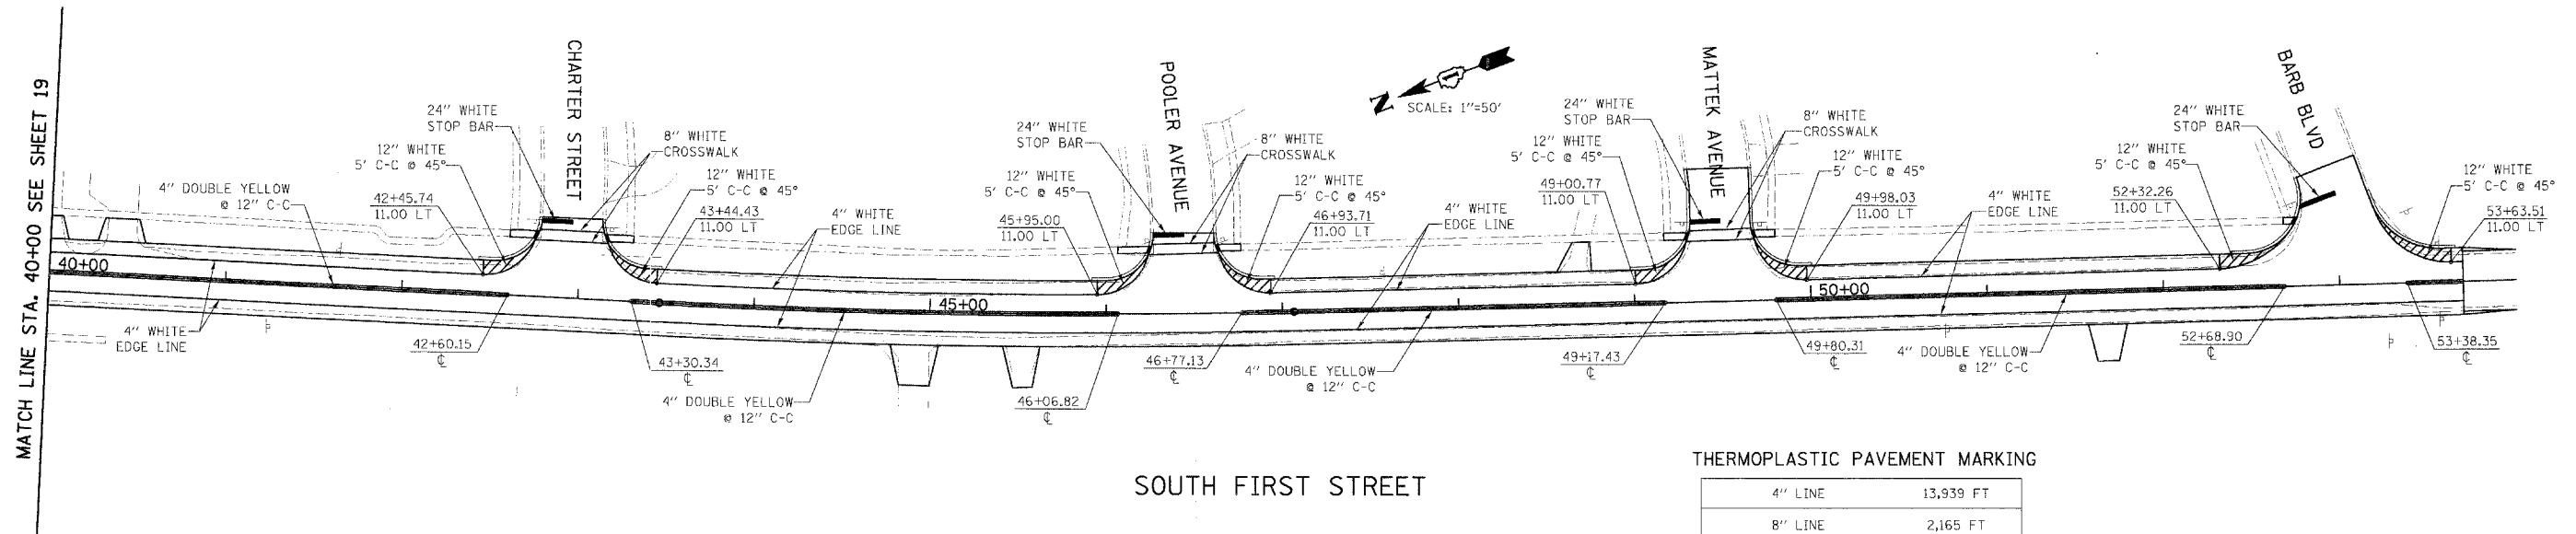

SOUTH FIRST STREET

THERMOPLASTIC PAVEMENT MARKING

4" LINE	13,939 FT
8" LINE	2,165 FT
12" LINE	960 FT
24" LINE	369 FT
LETTERS AND SYMBOLS	63 SQ FT