



F.A.U. RTE.	SECTION	COUNTY	TOTAL SHEETS
5352	04-00168-00-RS	DEKALB	67

CURB RETURN PROFILES
 FED. ROAD DIST. NO. 5 ILLINOIS FED. AID PROJECT


NORTHEAST CURB RETURN - SOUTH FIRST STREET AT TAYLOR STREET

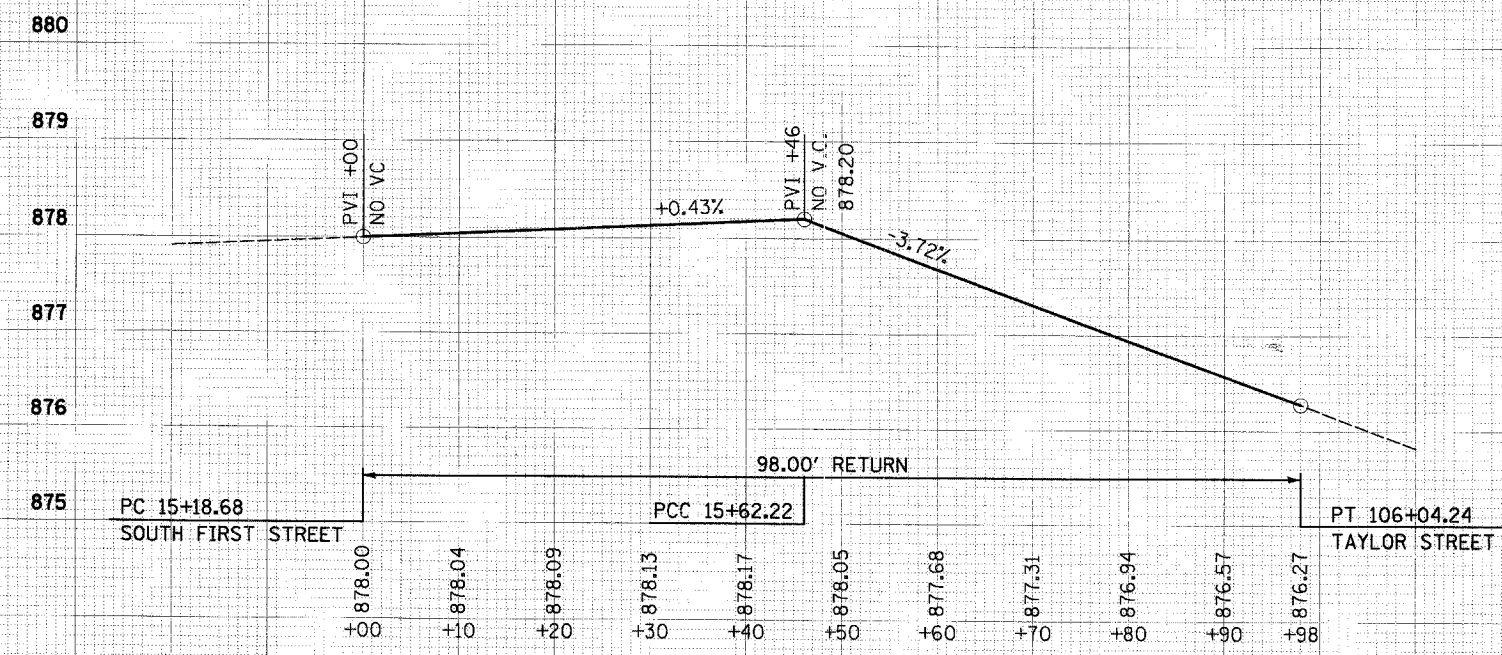


SOUTHEAST CURB RETURN - SOUTH FIRST STREET AT TAYLOR STREET

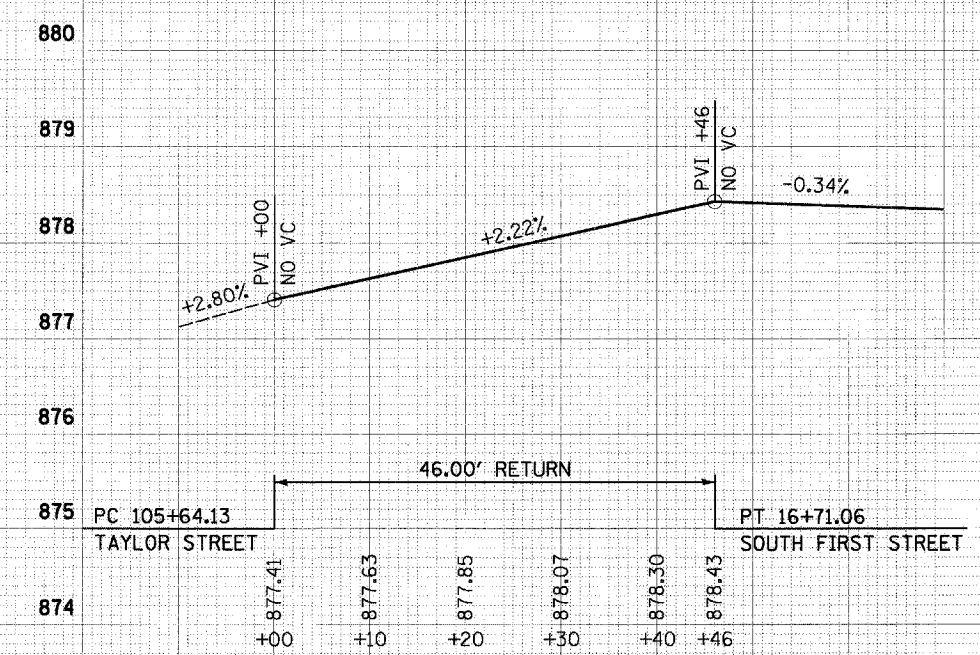

NORTHWEST CURB RETURN - SOUTH FIRST STREET AT TAYLOR STREET

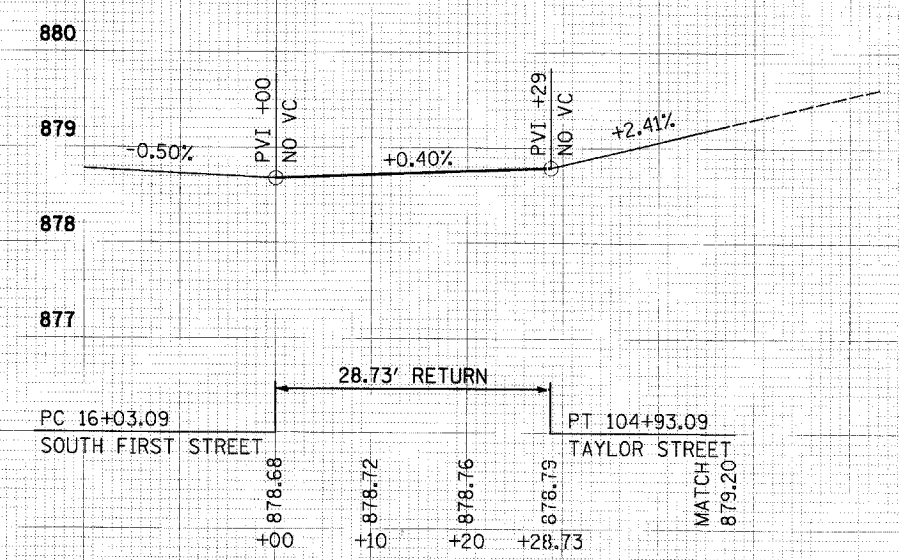

SOUTHWEST CURB RETURN - SOUTH FIRST STREET AT TAYLOR STREET

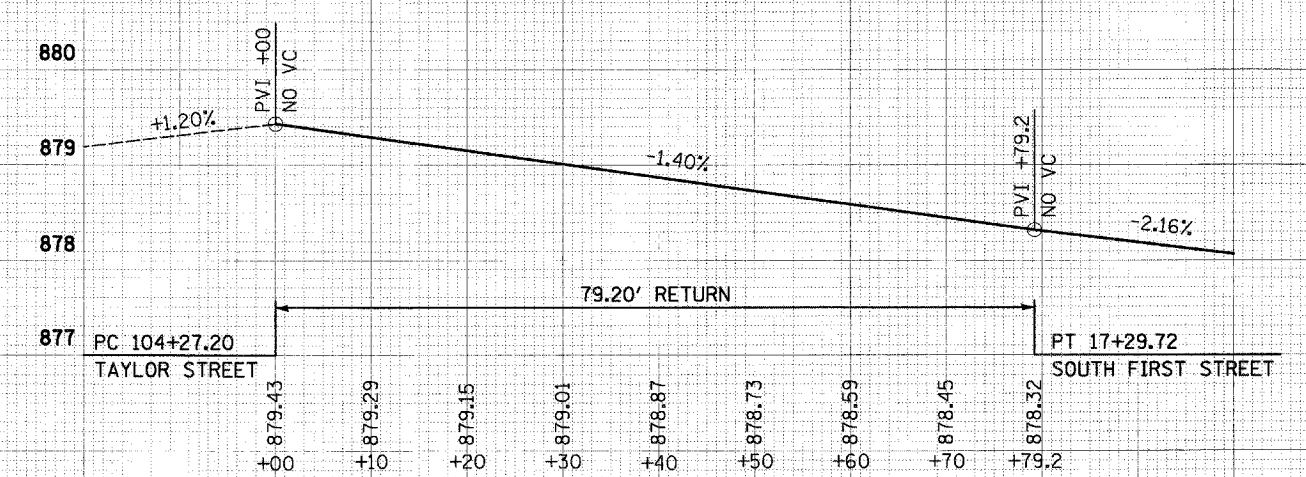

SCALE:
1"=10' HORIZONTAL
1"=1' VERTICAL

NOTE BOOK: TEMPL, AT, BESS, PERS, CRENS, NO. DATE: 11/20/07 03:53 FILE: 04-00168-00-RS-01.dwg