


F.A. RTE.	SECTION	COUNTY	TOTAL SHEETS	SHEET NO.
T.R. 352	99-24115-00-BR	SHELBY	15	7
STA. 6+50		TO STA. 8+00		
FED. ROAD DIST. NO.	ILLINOIS	FED. AID PROJECT		

FINAL SURVEY	BY	DATE
NO. _____	_____	_____
NO. _____	_____	_____
NO. _____	_____	_____
NO. _____	_____	_____

ORIGINAL SURVEY	BY	DATE
NO. _____	_____	_____
NO. _____	_____	_____
NO. _____	_____	_____
NO. _____	_____	_____

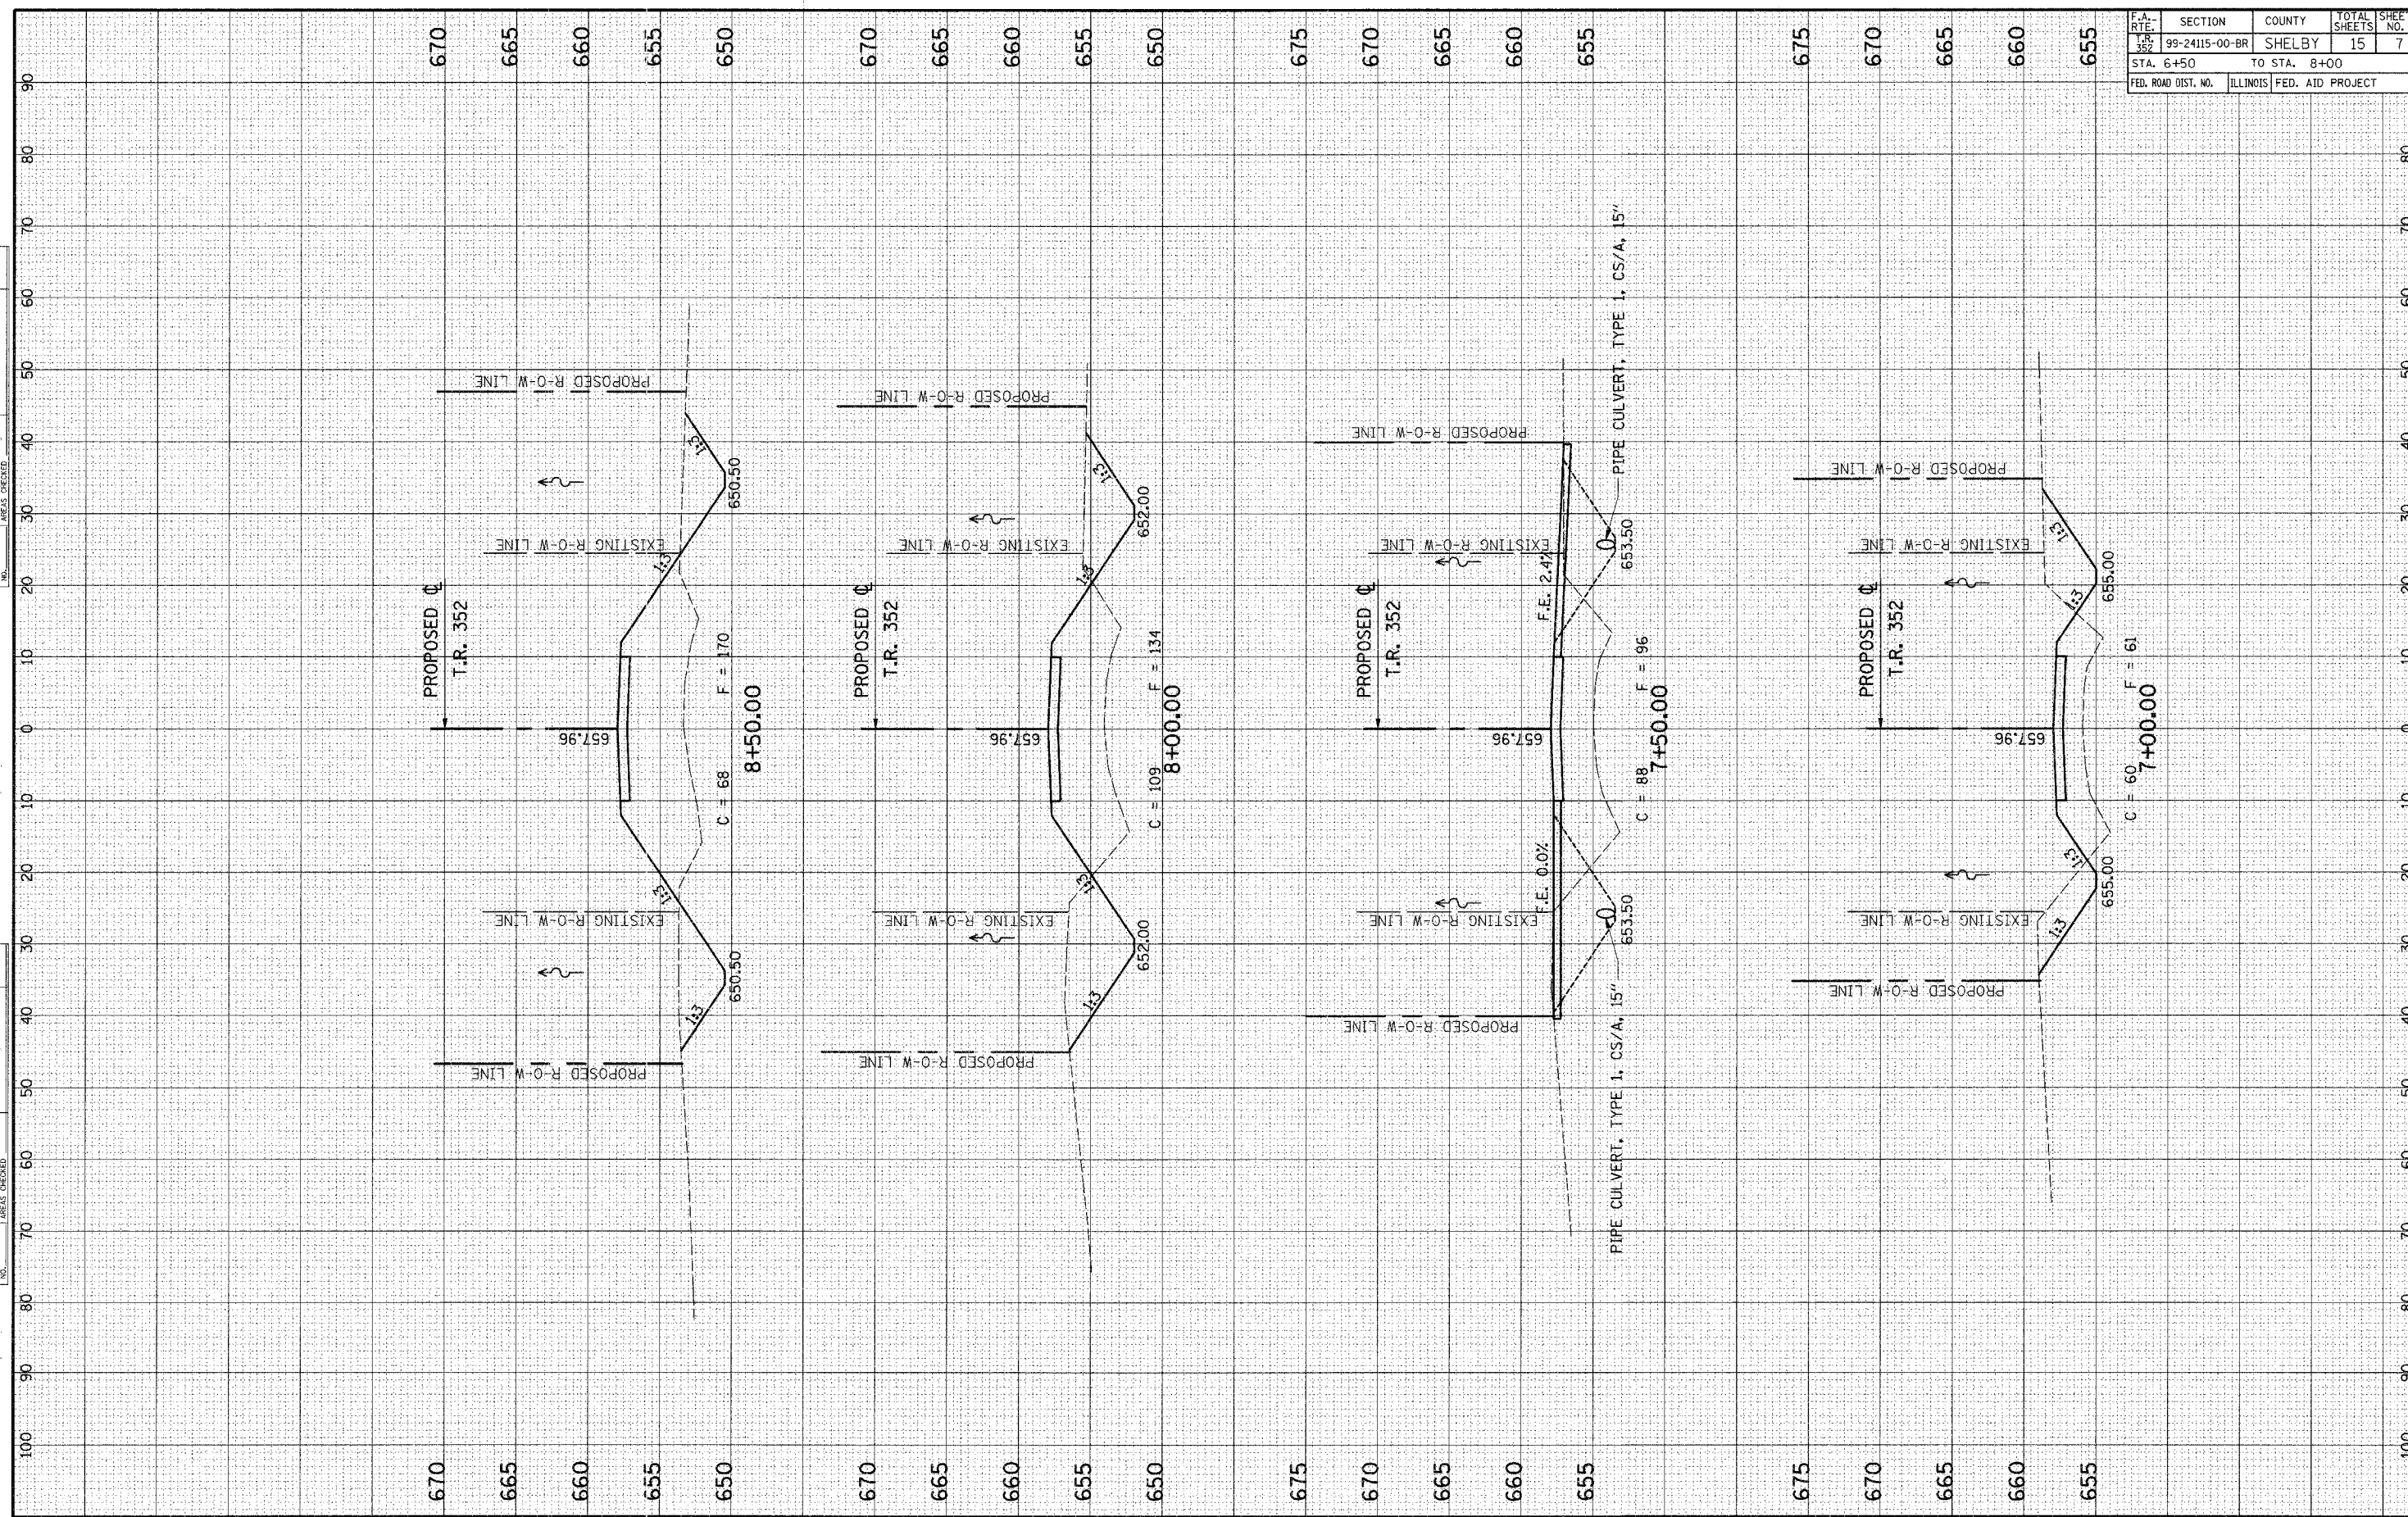

CROSS SECTIONS - STA. 6+50 TO STA. 8+00