

ROUTE NO.	SECTION	COUNTY	TOTAL SHEETS	SHEET NO.
CH 31	*	MACON	162	21
STA.	TO STA.			
FED. RD. DIST. NO. 7	ILLINOIS	PROJECT		

* 02-00175-00-PV

DATE	BY

PLAN

SURVEYED: _____
 NOTEBOOK: _____
 NO. _____

DECATUR
 6171 429-844
 CHICAGO
 6773 714-0060



HOWER L. CHASTAIN & ASSOCIATES LLP
 CONSULTING ENGINEERS
 344-4897

DATE	BY

PROFILE

SURVEYED: _____
 NOTEBOOK: _____
 NO. _____

STRUCTURE NOTATIONS OK'D

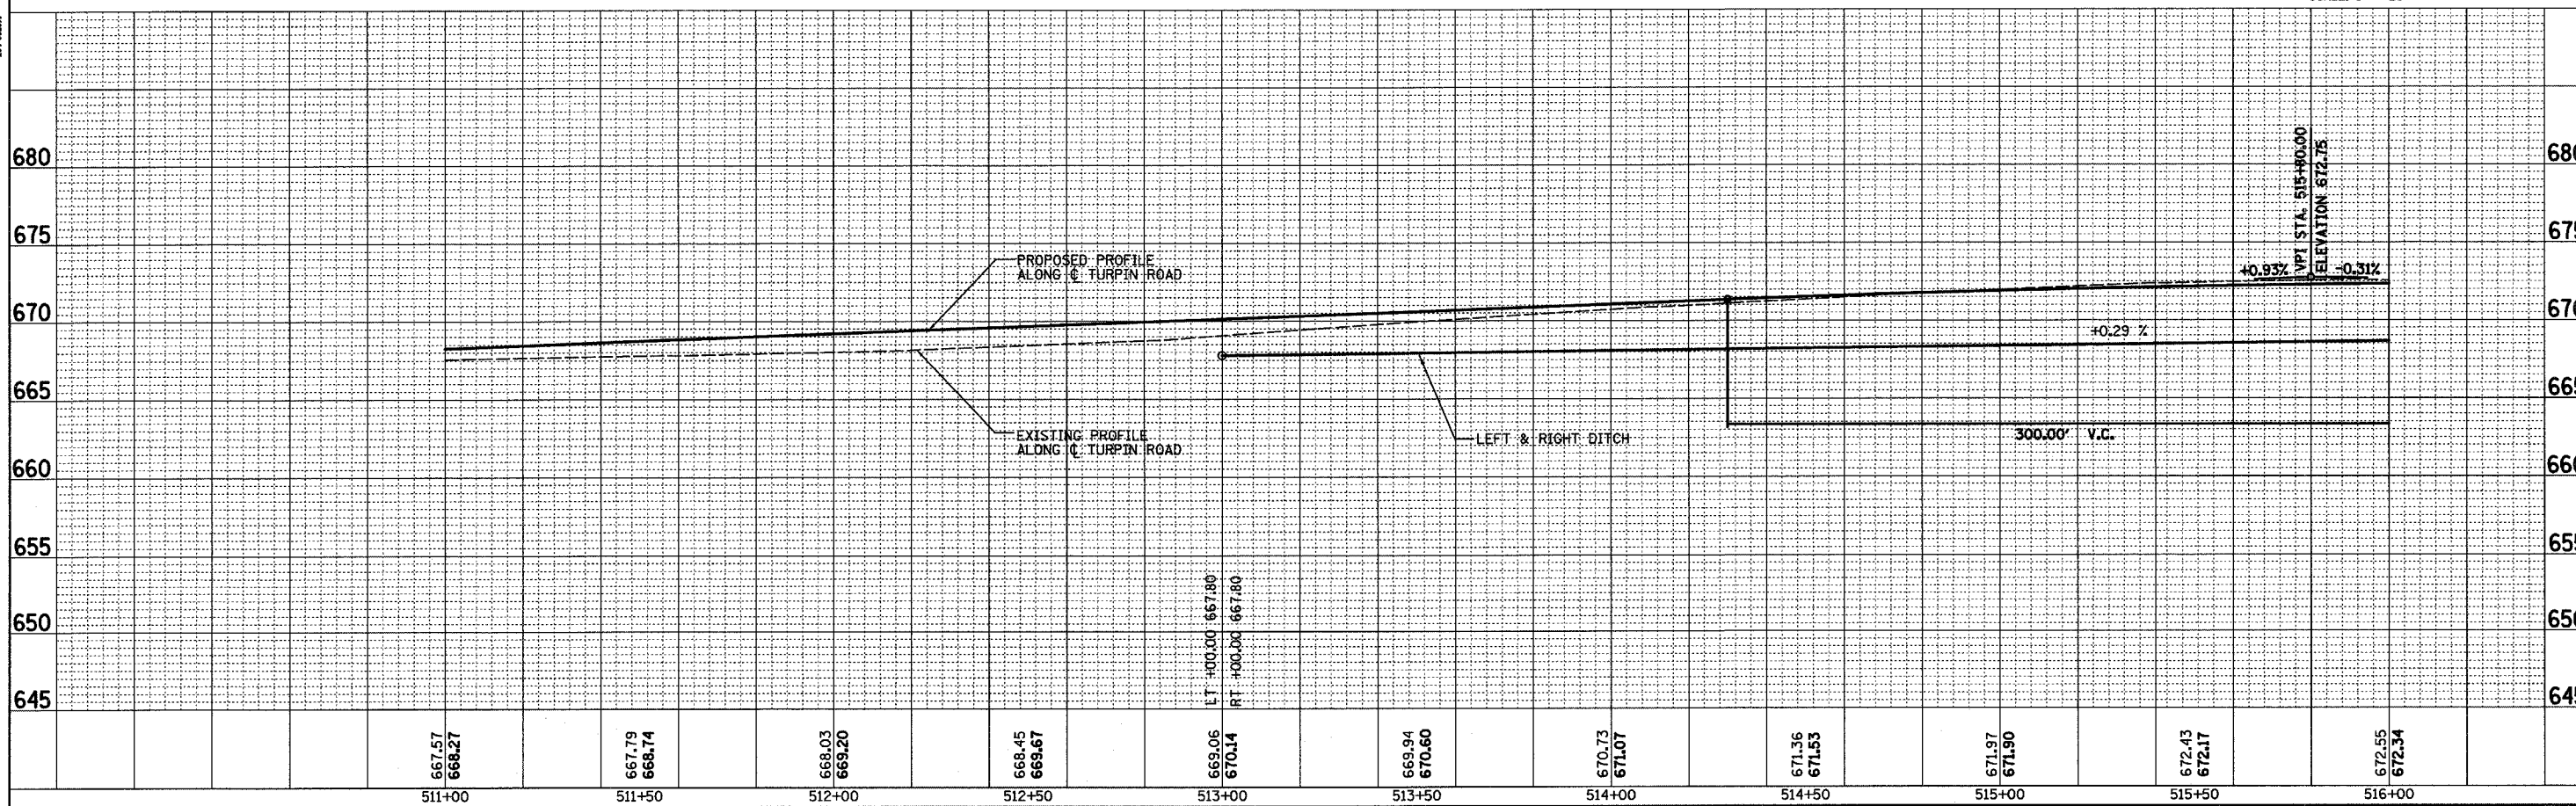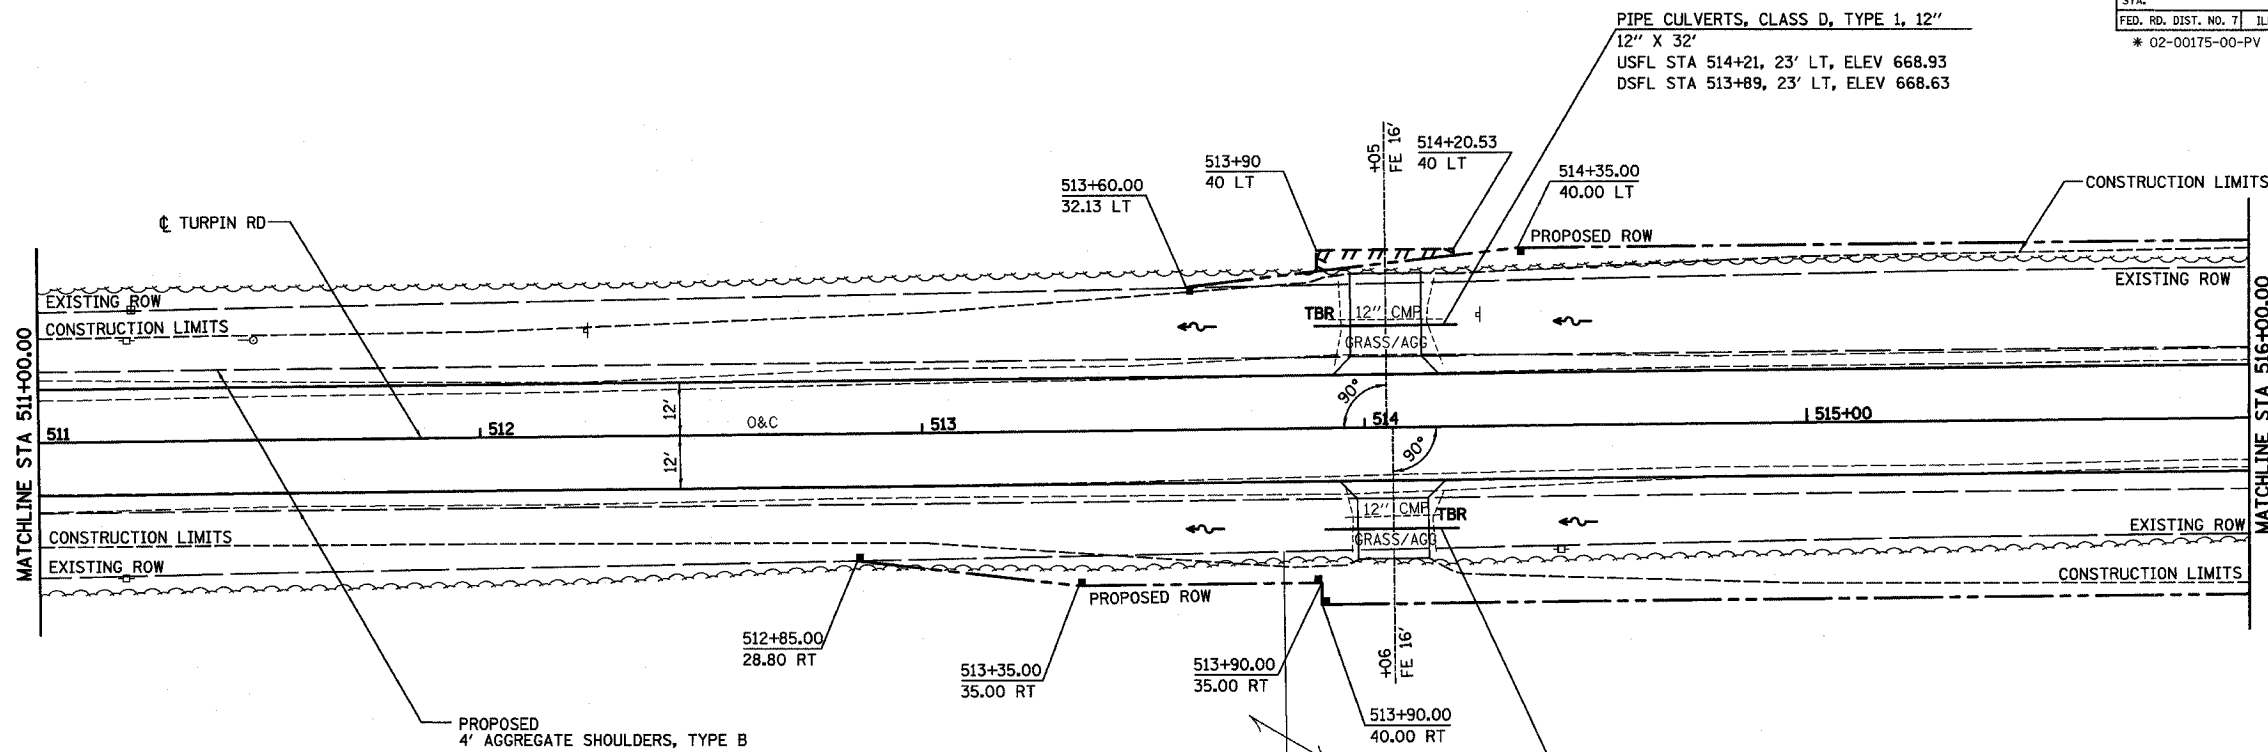

STA 511+00 TO STA 516+00