



ROUTE NO.	SECTION	COUNTY	TOTAL SHEETS	SHEET NO.
CH 31	*	MACON	162	26
STA.		TO STA.		
FED. RD. DIST. NO. 7		ILLINOIS		PROJECT
* 02-00175-00-PV				

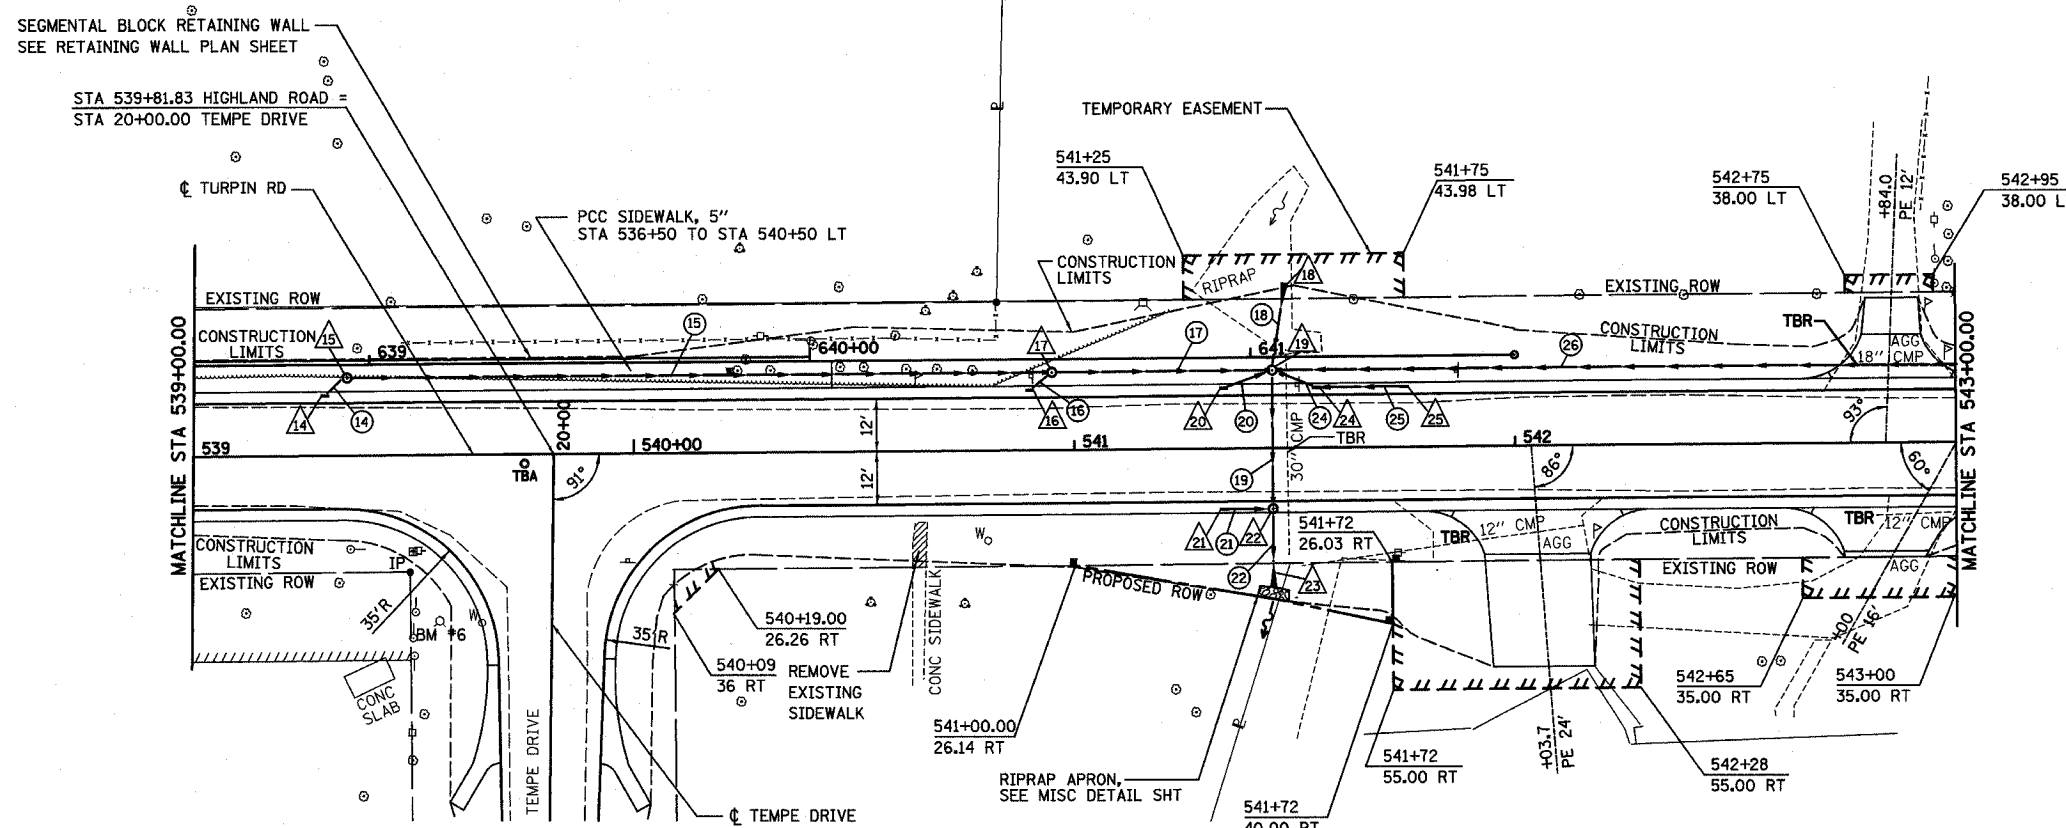

BM NO. 6 - "M" IN MUELLER ON FIRE HYDRANT NE CORNER OF TEMPE DR AND HIGHLAND RD. STA 539+55.62, 37.50' RT - EL 654.71

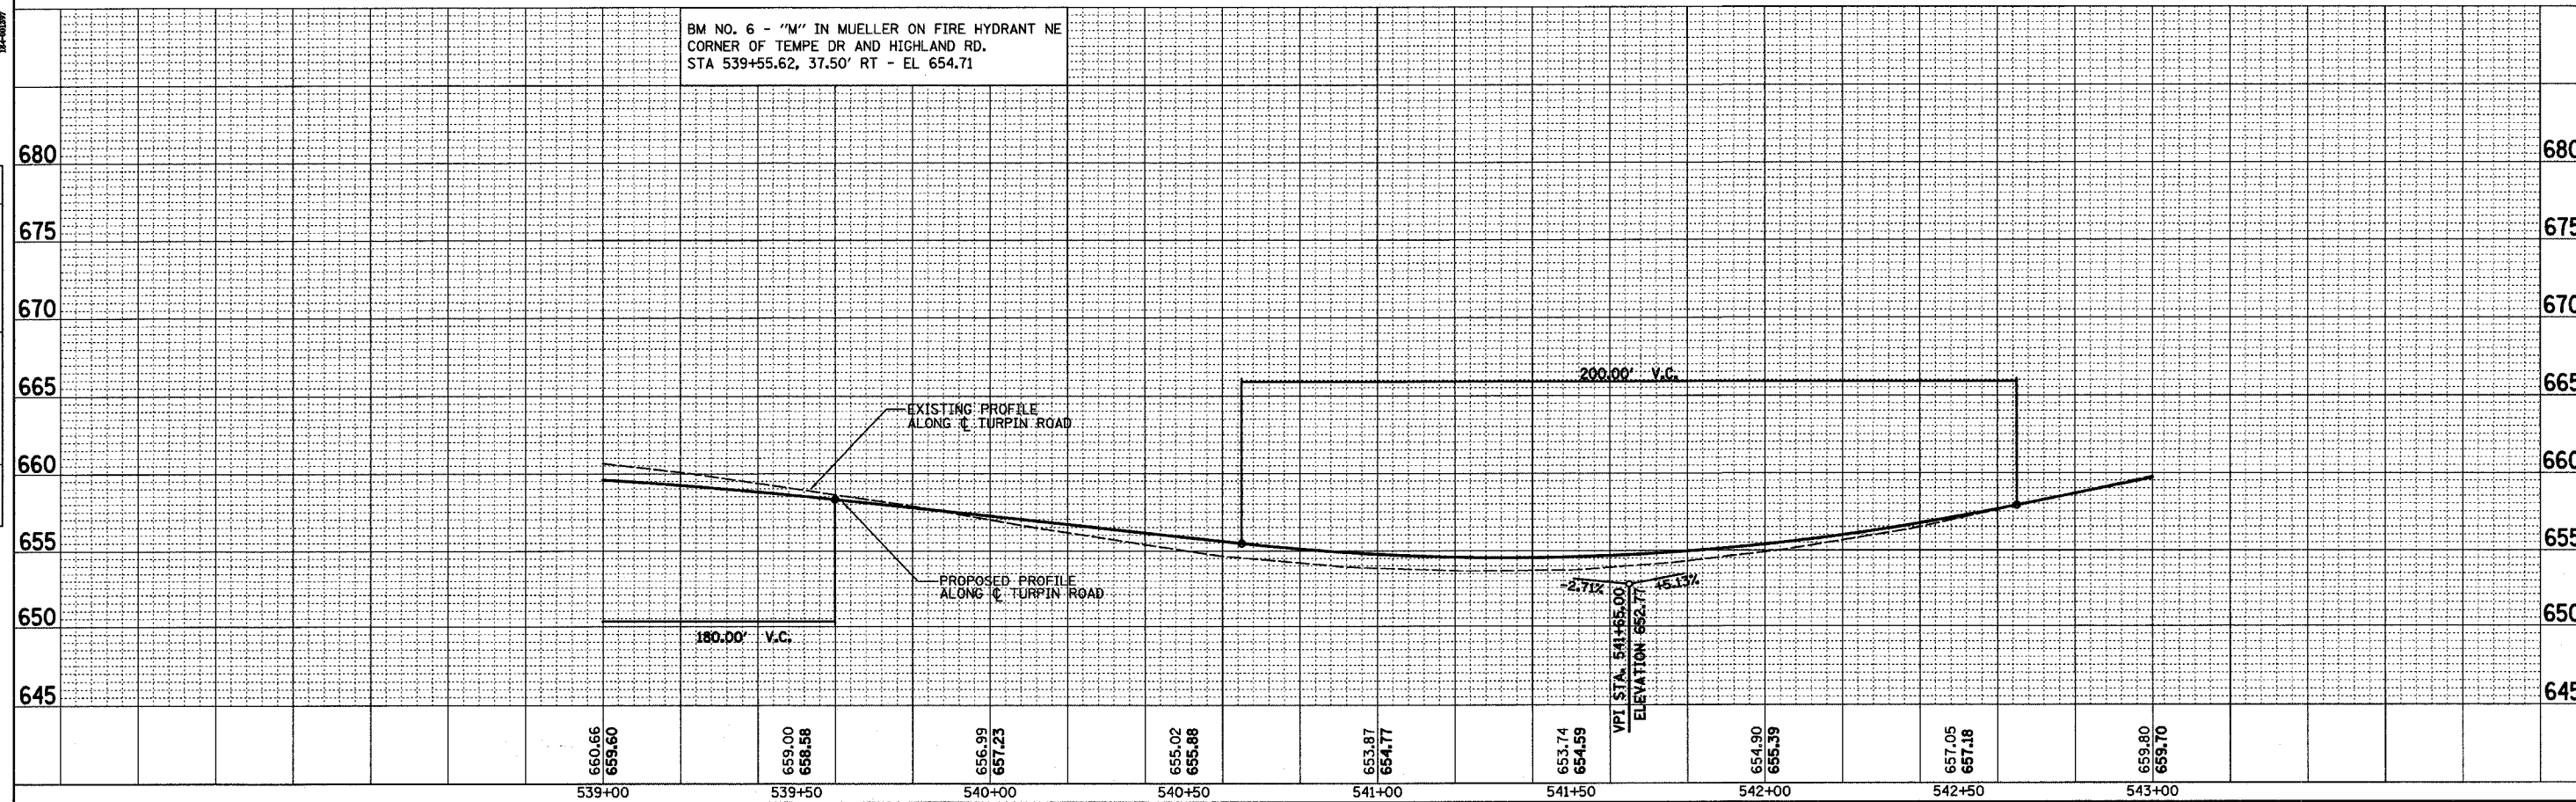

STA 539+00 TO STA 543+00

PLAN	DATE
BY	
NOTED	
CHICAGO	
NO.	

DECATUR
0317 429-8644
CHICAGO
0770 714-0080

HOMER L. CHASTAIN & ASSOCIATES, LLP
CONSULTING ENGINEERS

PROFILE	DATE
BY	
NOTED	
CHICAGO	
NO.	