
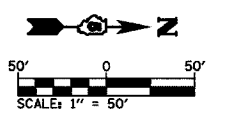
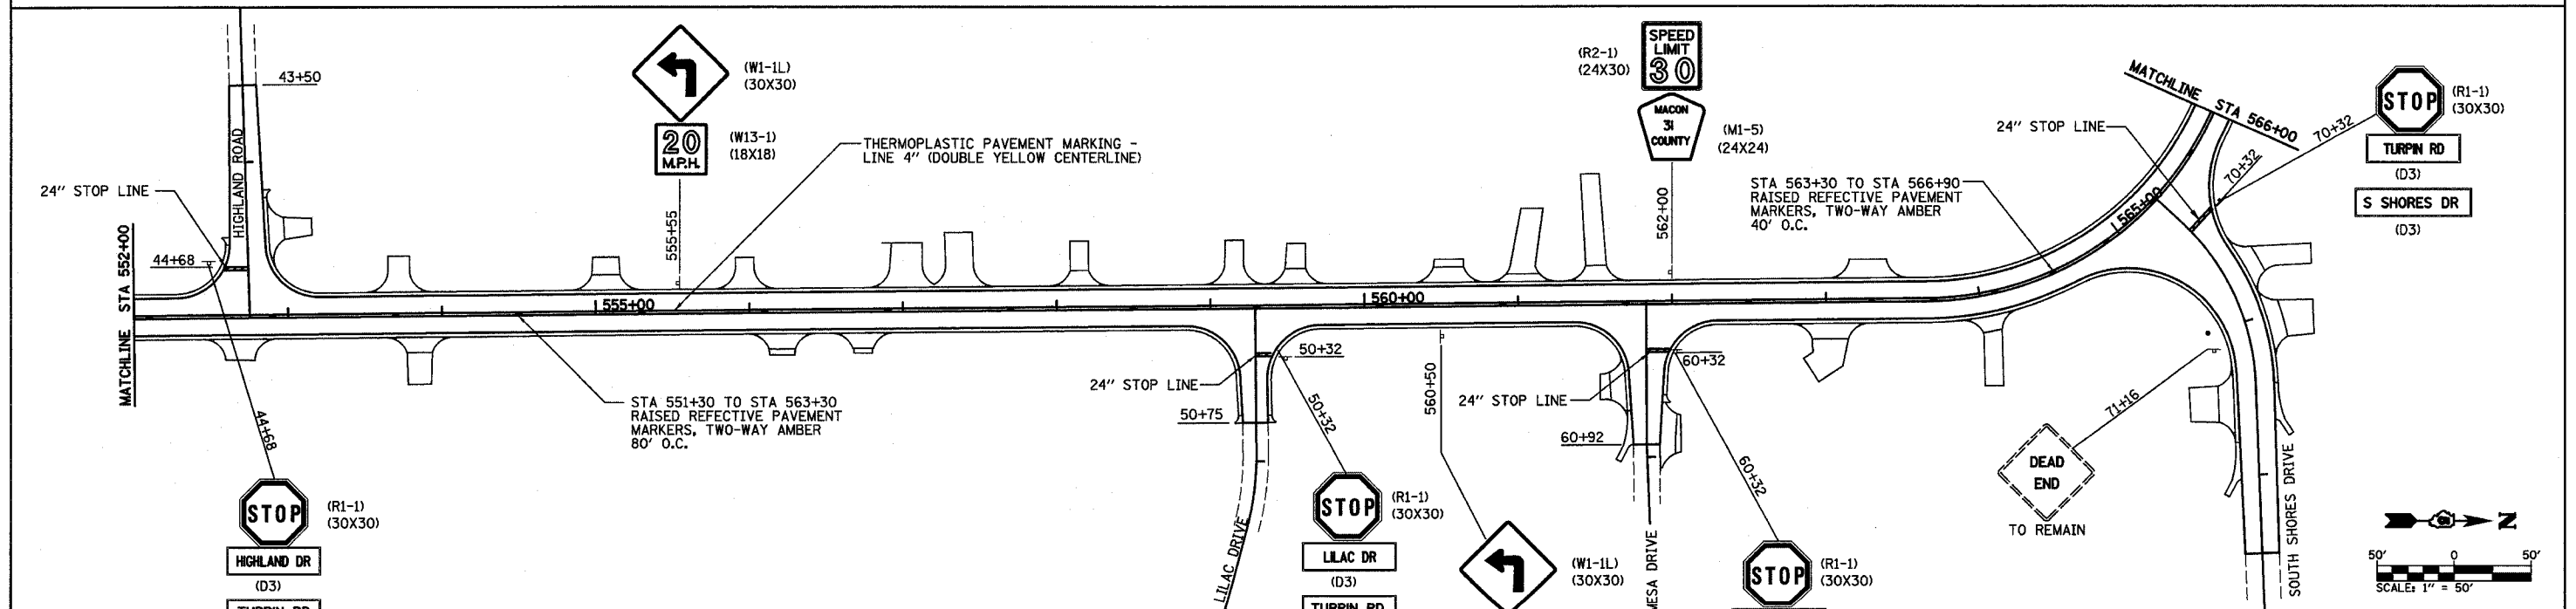
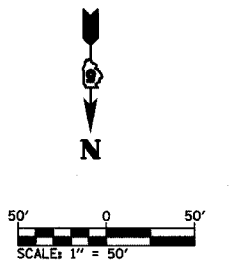


ROUTE NO.	SECTION	COUNTY	TOTAL SHEETS	SHEET NO.
CH 31	*	MACON	162	48
FEDERAL DIST. NO.		ILLINOIS	PROJECT	

\* 02-00175-00-PV

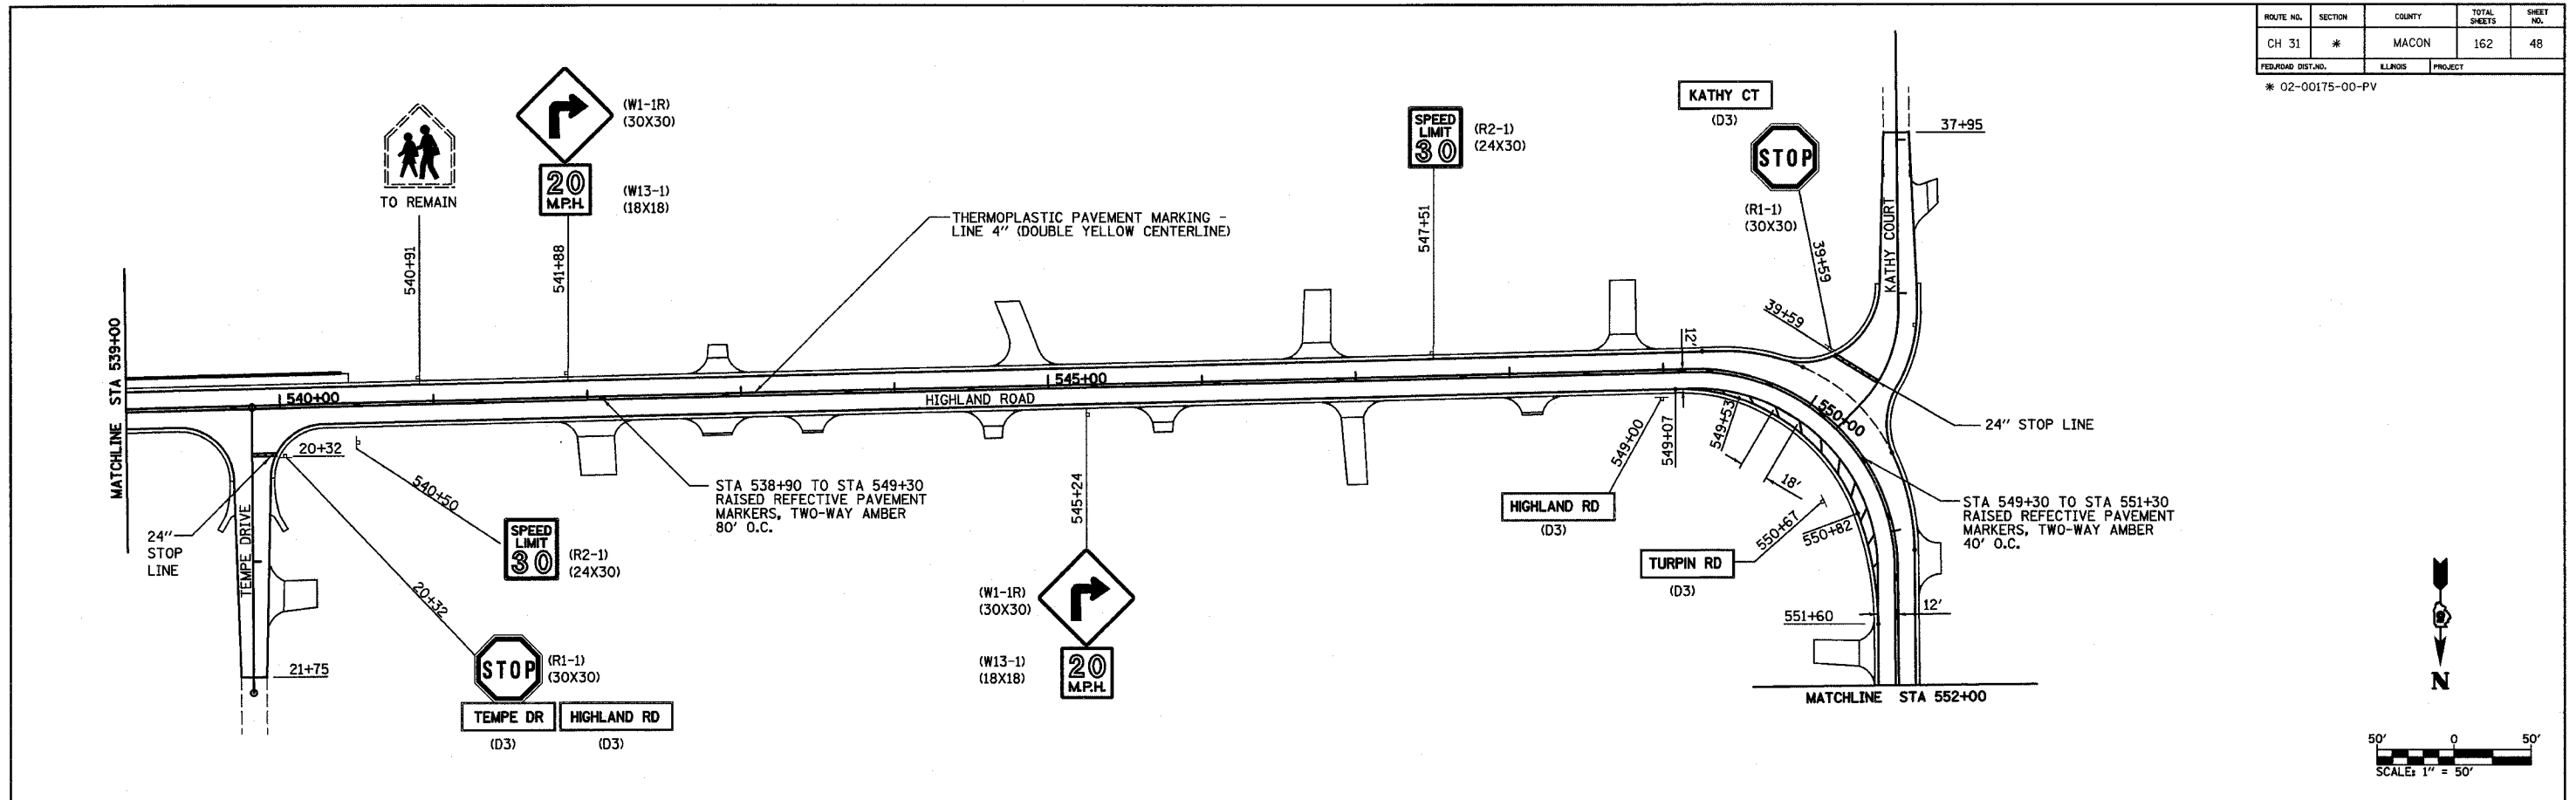

REVISIONS			TURPIN ROAD CONNECTOR (CH 31) MACON COUNTY, ILLINOIS		DRAWN BY	DATE
NO.	DATE	INITIALS	CHKD BY	DATE	SMR	DATE
1						
2						
3						
4						
5						
6						
7						
8						
9						
10						

	DECATUR	017 422-8544
	CHICAGO	070 714-0060
	BOOK NUMBER	471
	PROJECT No.	4805
		SHEET No.