
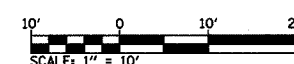


ROUTE NO.	SECTION	COUNTY	TOTAL SHEETS	SHEET NO.
CH 31	*	MACON	162	54
FED. ROAD DIST. NO.	LL.MILES	PROJECT		

* 02-00175-00-PV

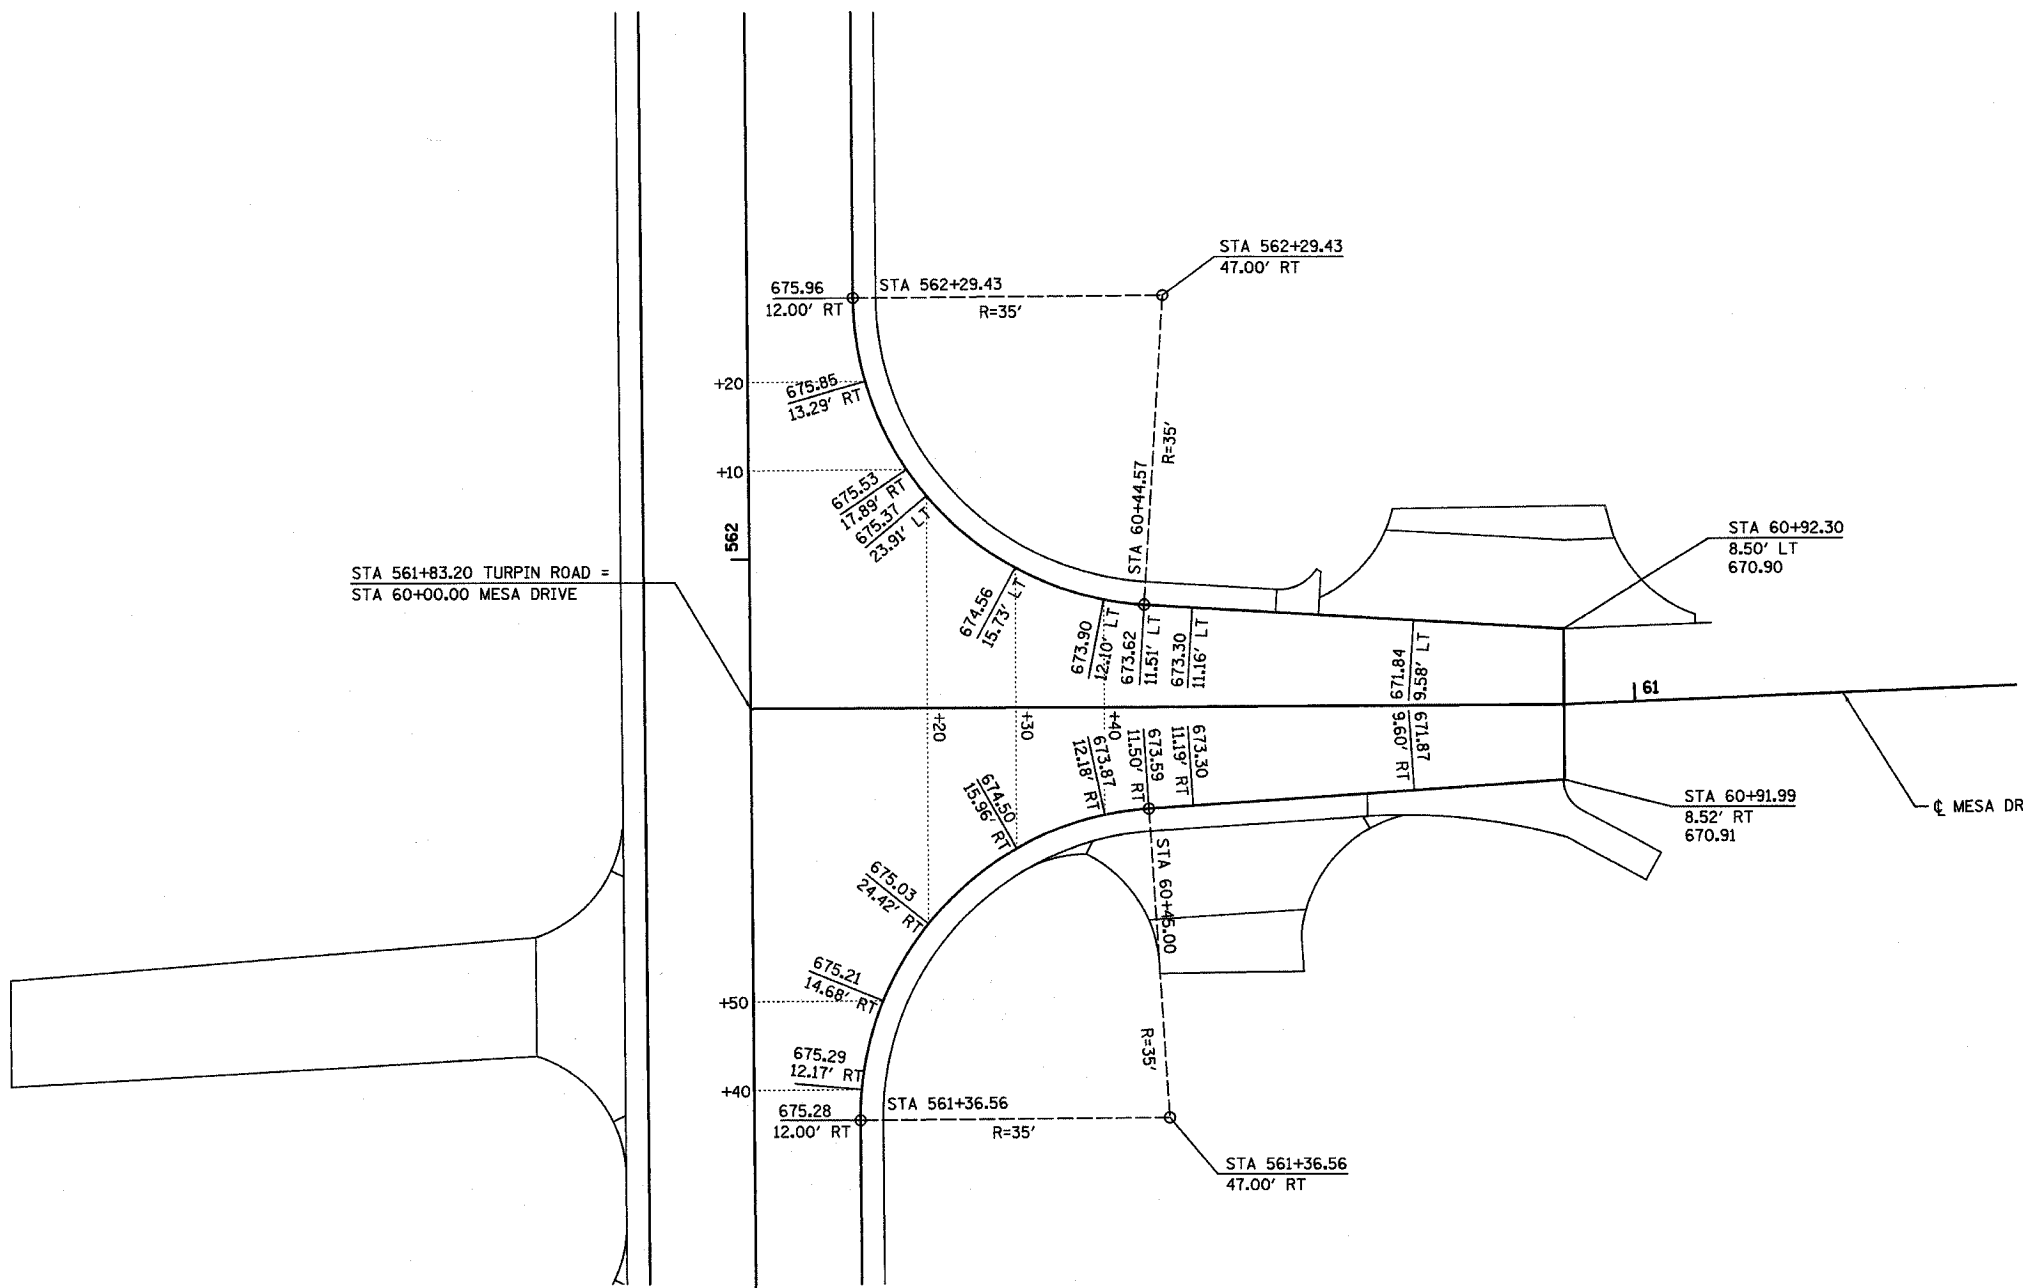

REVISIONS		TURPIN ROAD CONNECTOR (CH 31) MACON COUNTY, ILLINOIS		DRAWN BY	DATE
1				DLB	5/04
2				CHECKED BY	DATE
3				DLF	03/05
4				BOOK NUMBER	471
5				PROJECT No.	4805
6				SHEET No.	
7					
8					
9					
10					

HOMER L. CHASTAIN & ASSOCIATES, LLP
CONSULTING ENGINEERS
184-061297

DECATUR
617 422-8544
CHICAGO
773 714-0050