


ROUTE NO.	SECTION	COUNTY	TOTAL SHEETS	SHEET NO.
CH 31	*	MACON	162	63
STA.		TO STA.		
FED. RD. DIST. NO. 7		ILLINOIS		PROJECT
70#02-00175-00-PV				

FINAL	SURVEYED	BY	DATE
NOTEBOOK	PLOTTED		
NO.	BY		
	NO.		

ORIGINAL	SURVEYED	BY	DATE
NOTEBOOK	PLOTTED		
NO.	BY		
	NO.		

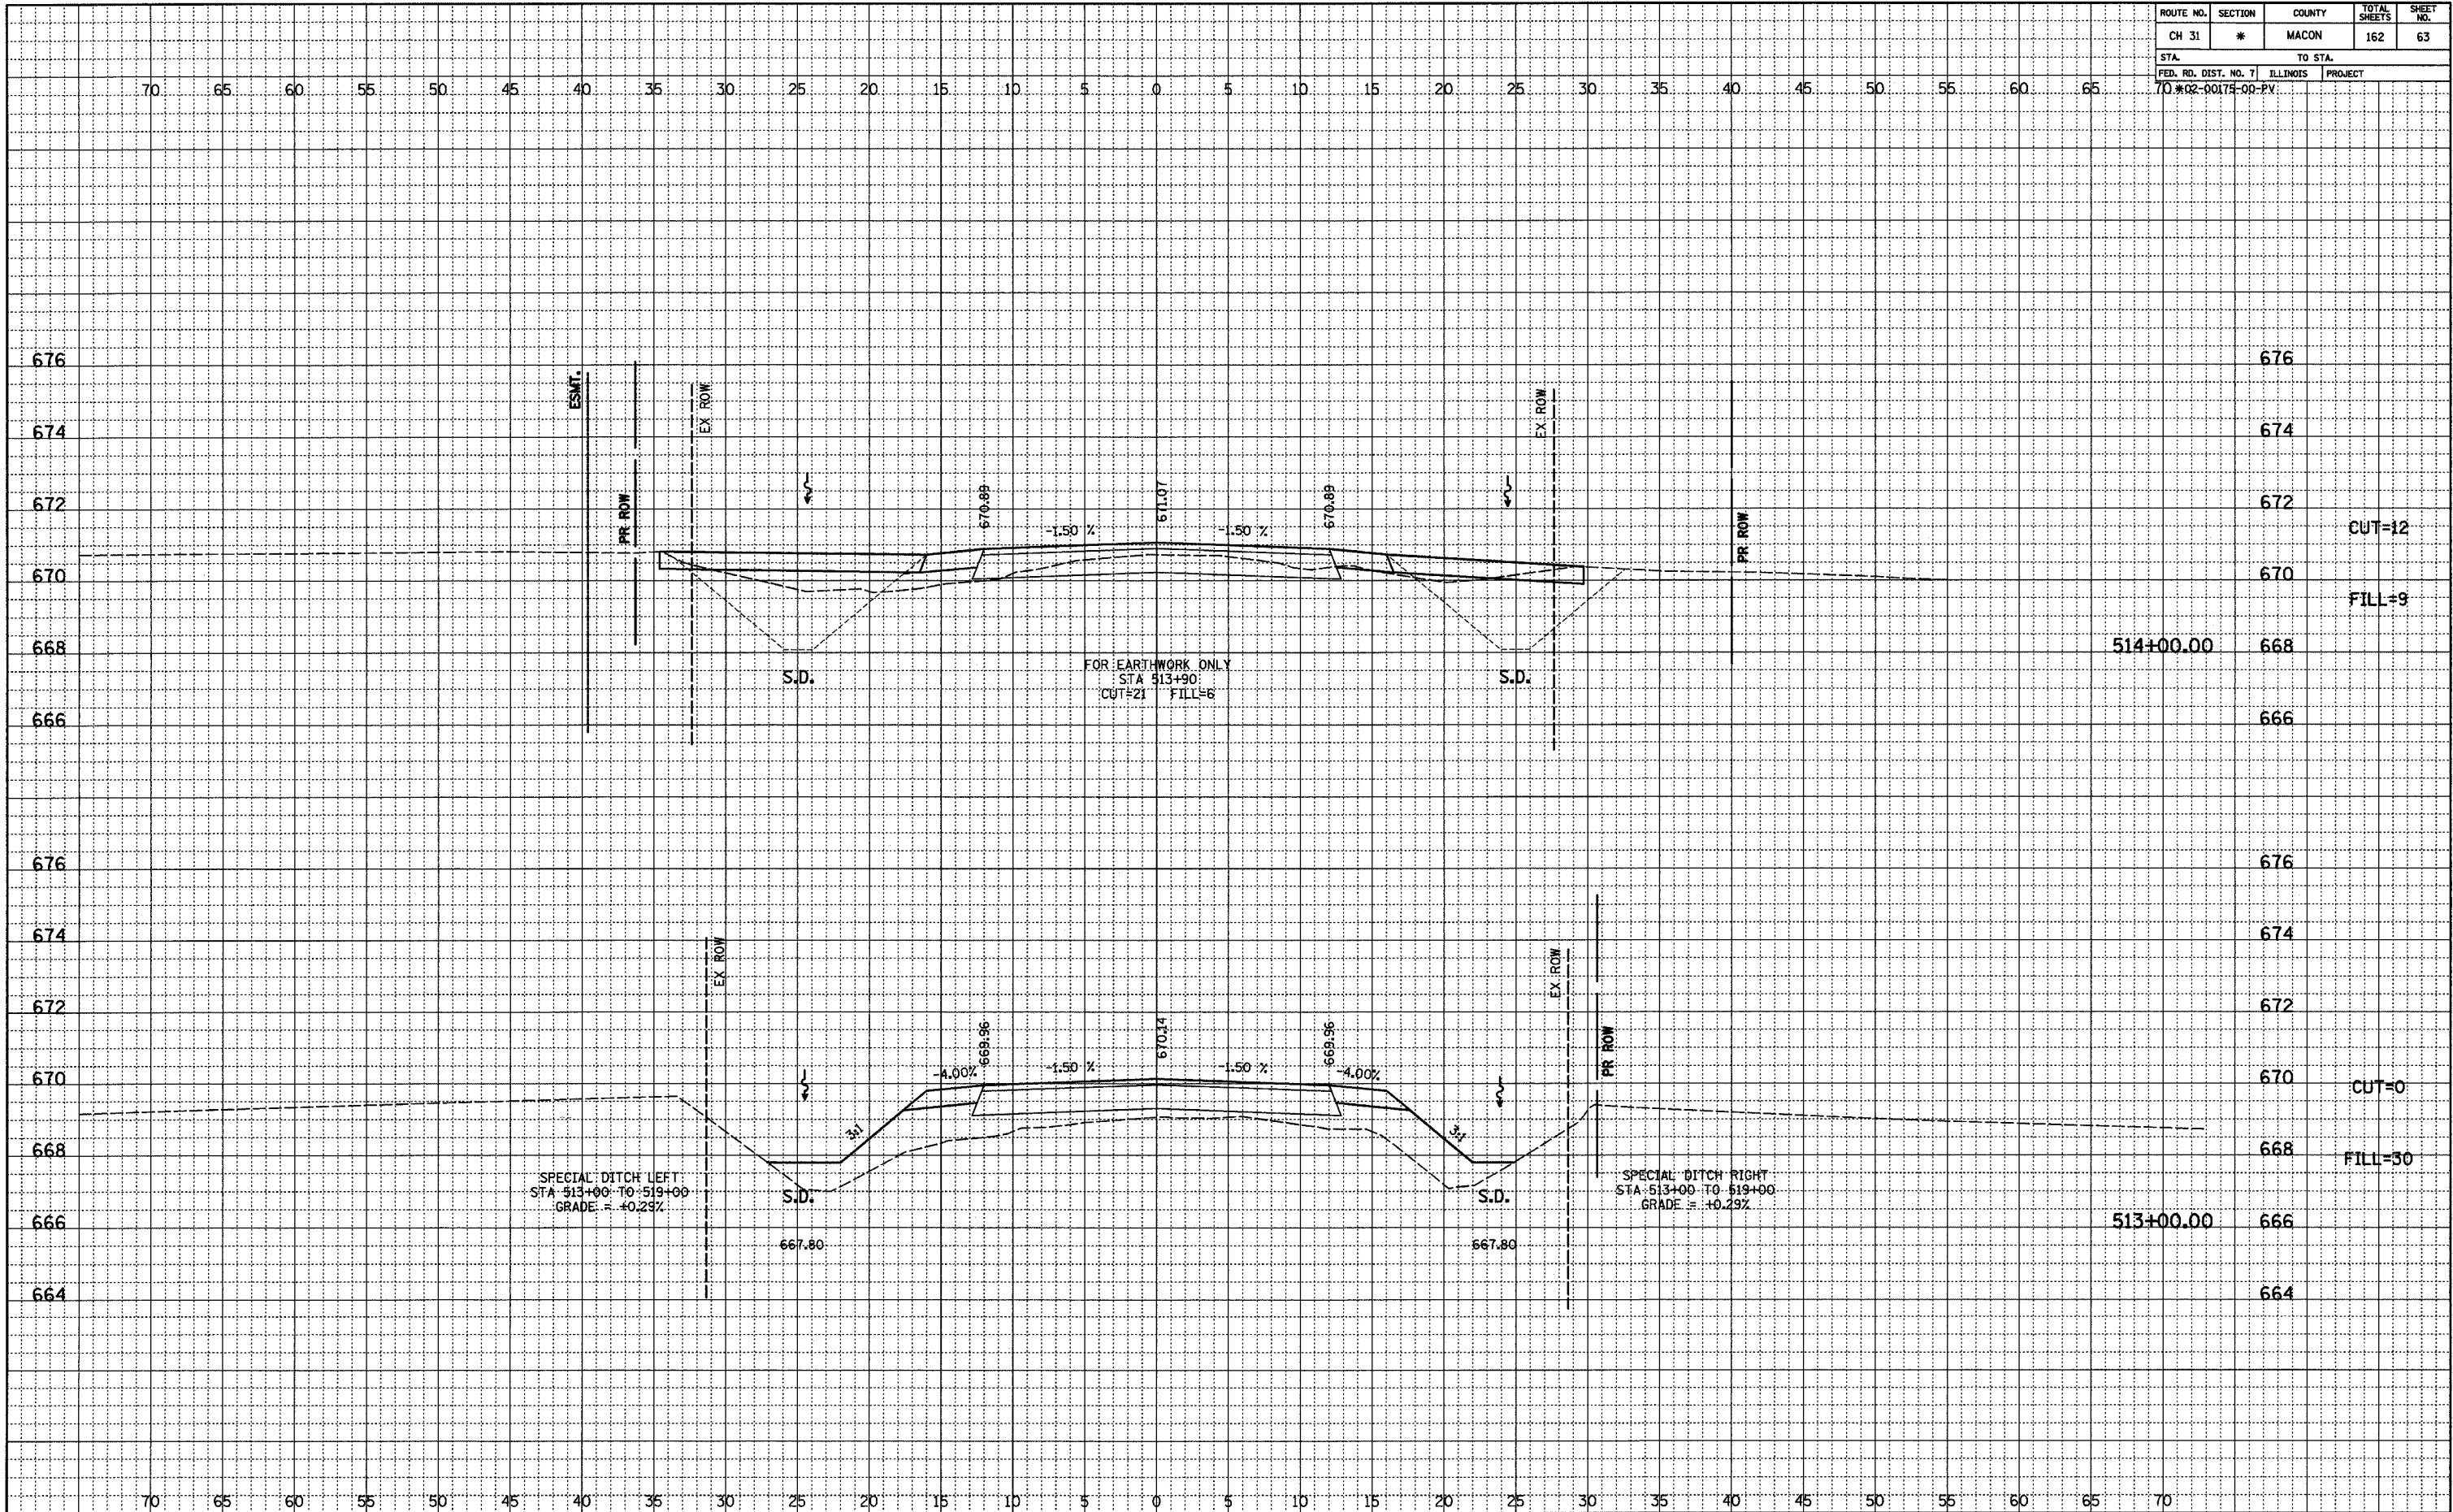

CUT=12
FILL=9

CUT=0
FILL=30