


ROUTE NO.	SECTION	COUNTY	TOTAL SHEETS	SHEET NO.
CH 31	*	MACON	162	106
STA.		TO STA.		
FED. RD. DIST. NO. 7		ILLINOIS	PROJECT	
70 #02-00175-00-PV				

DATE	
BY	
FINAL SURVEYED	
NOTED	
PLOTTED	
CHECKED	
BY	
NO. OF	
NO.	

DATE	
BY	
ORIGINAL SURVEYED	
NOTED	
PLOTTED	
CHECKED	
BY	
NO. OF	
NO.	

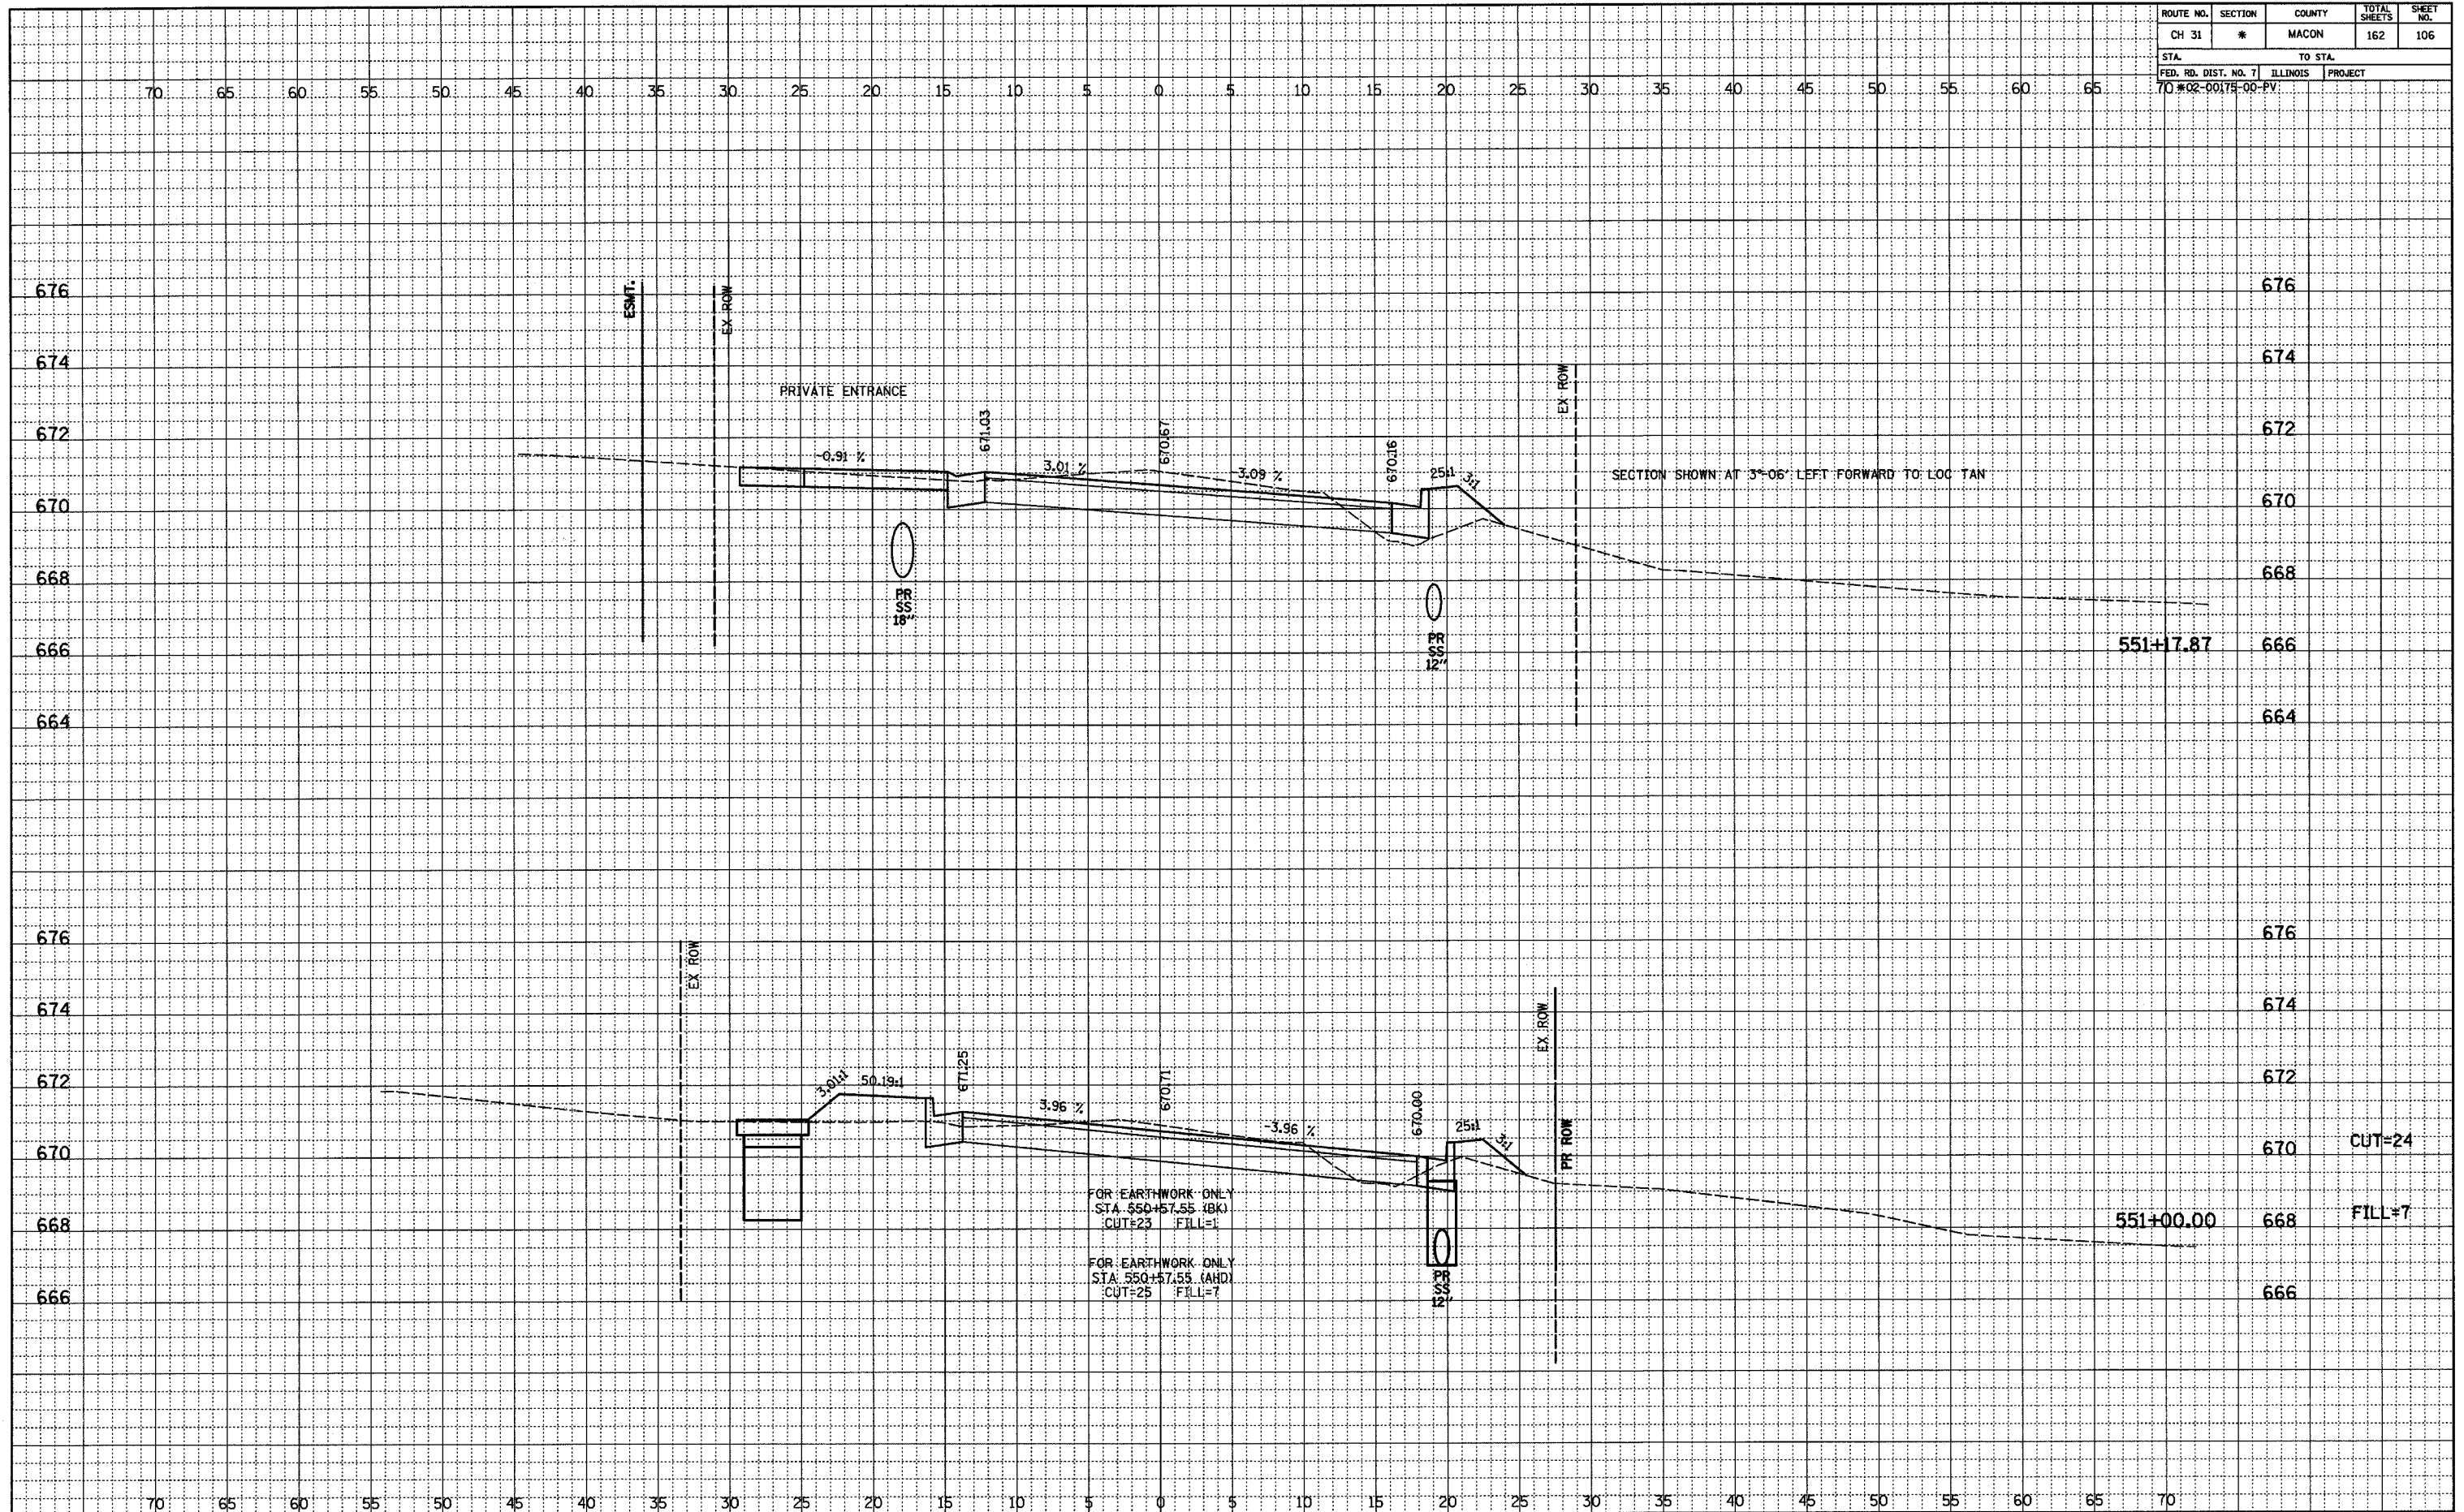

FOR EARTHWORK ONLY
 STA. 550+57.55 (BK)
 CUT=23 FILL=1

FOR EARTHWORK ONLY
 STA. 550+57.55 (AHD)
 CUT=25 FILL=1

CUT=24

FILL=7