


ROUTE NO.	SECTION	COUNTY	TOTAL SHEETS	SHEET NO.
CH 31	*	MACON	162	125
STA.		TO STA.		
FED. RD. DIST. NO. 7		ILLINOIS	PROJECT	
50#02-00175-00-PV				

FINAL	SURVEYED	DATE
NOTED	PLOTTED	BY
NO.	FT. OF WAY CHECKED	
	FT. OF WAY CHECKED	

ORIGINAL	SURVEYED	DATE
NOTED	PLOTTED	BY
NO.	FT. OF WAY CHECKED	
	FT. OF WAY CHECKED	
	STRUCTURE NOTATIONS OK'D	

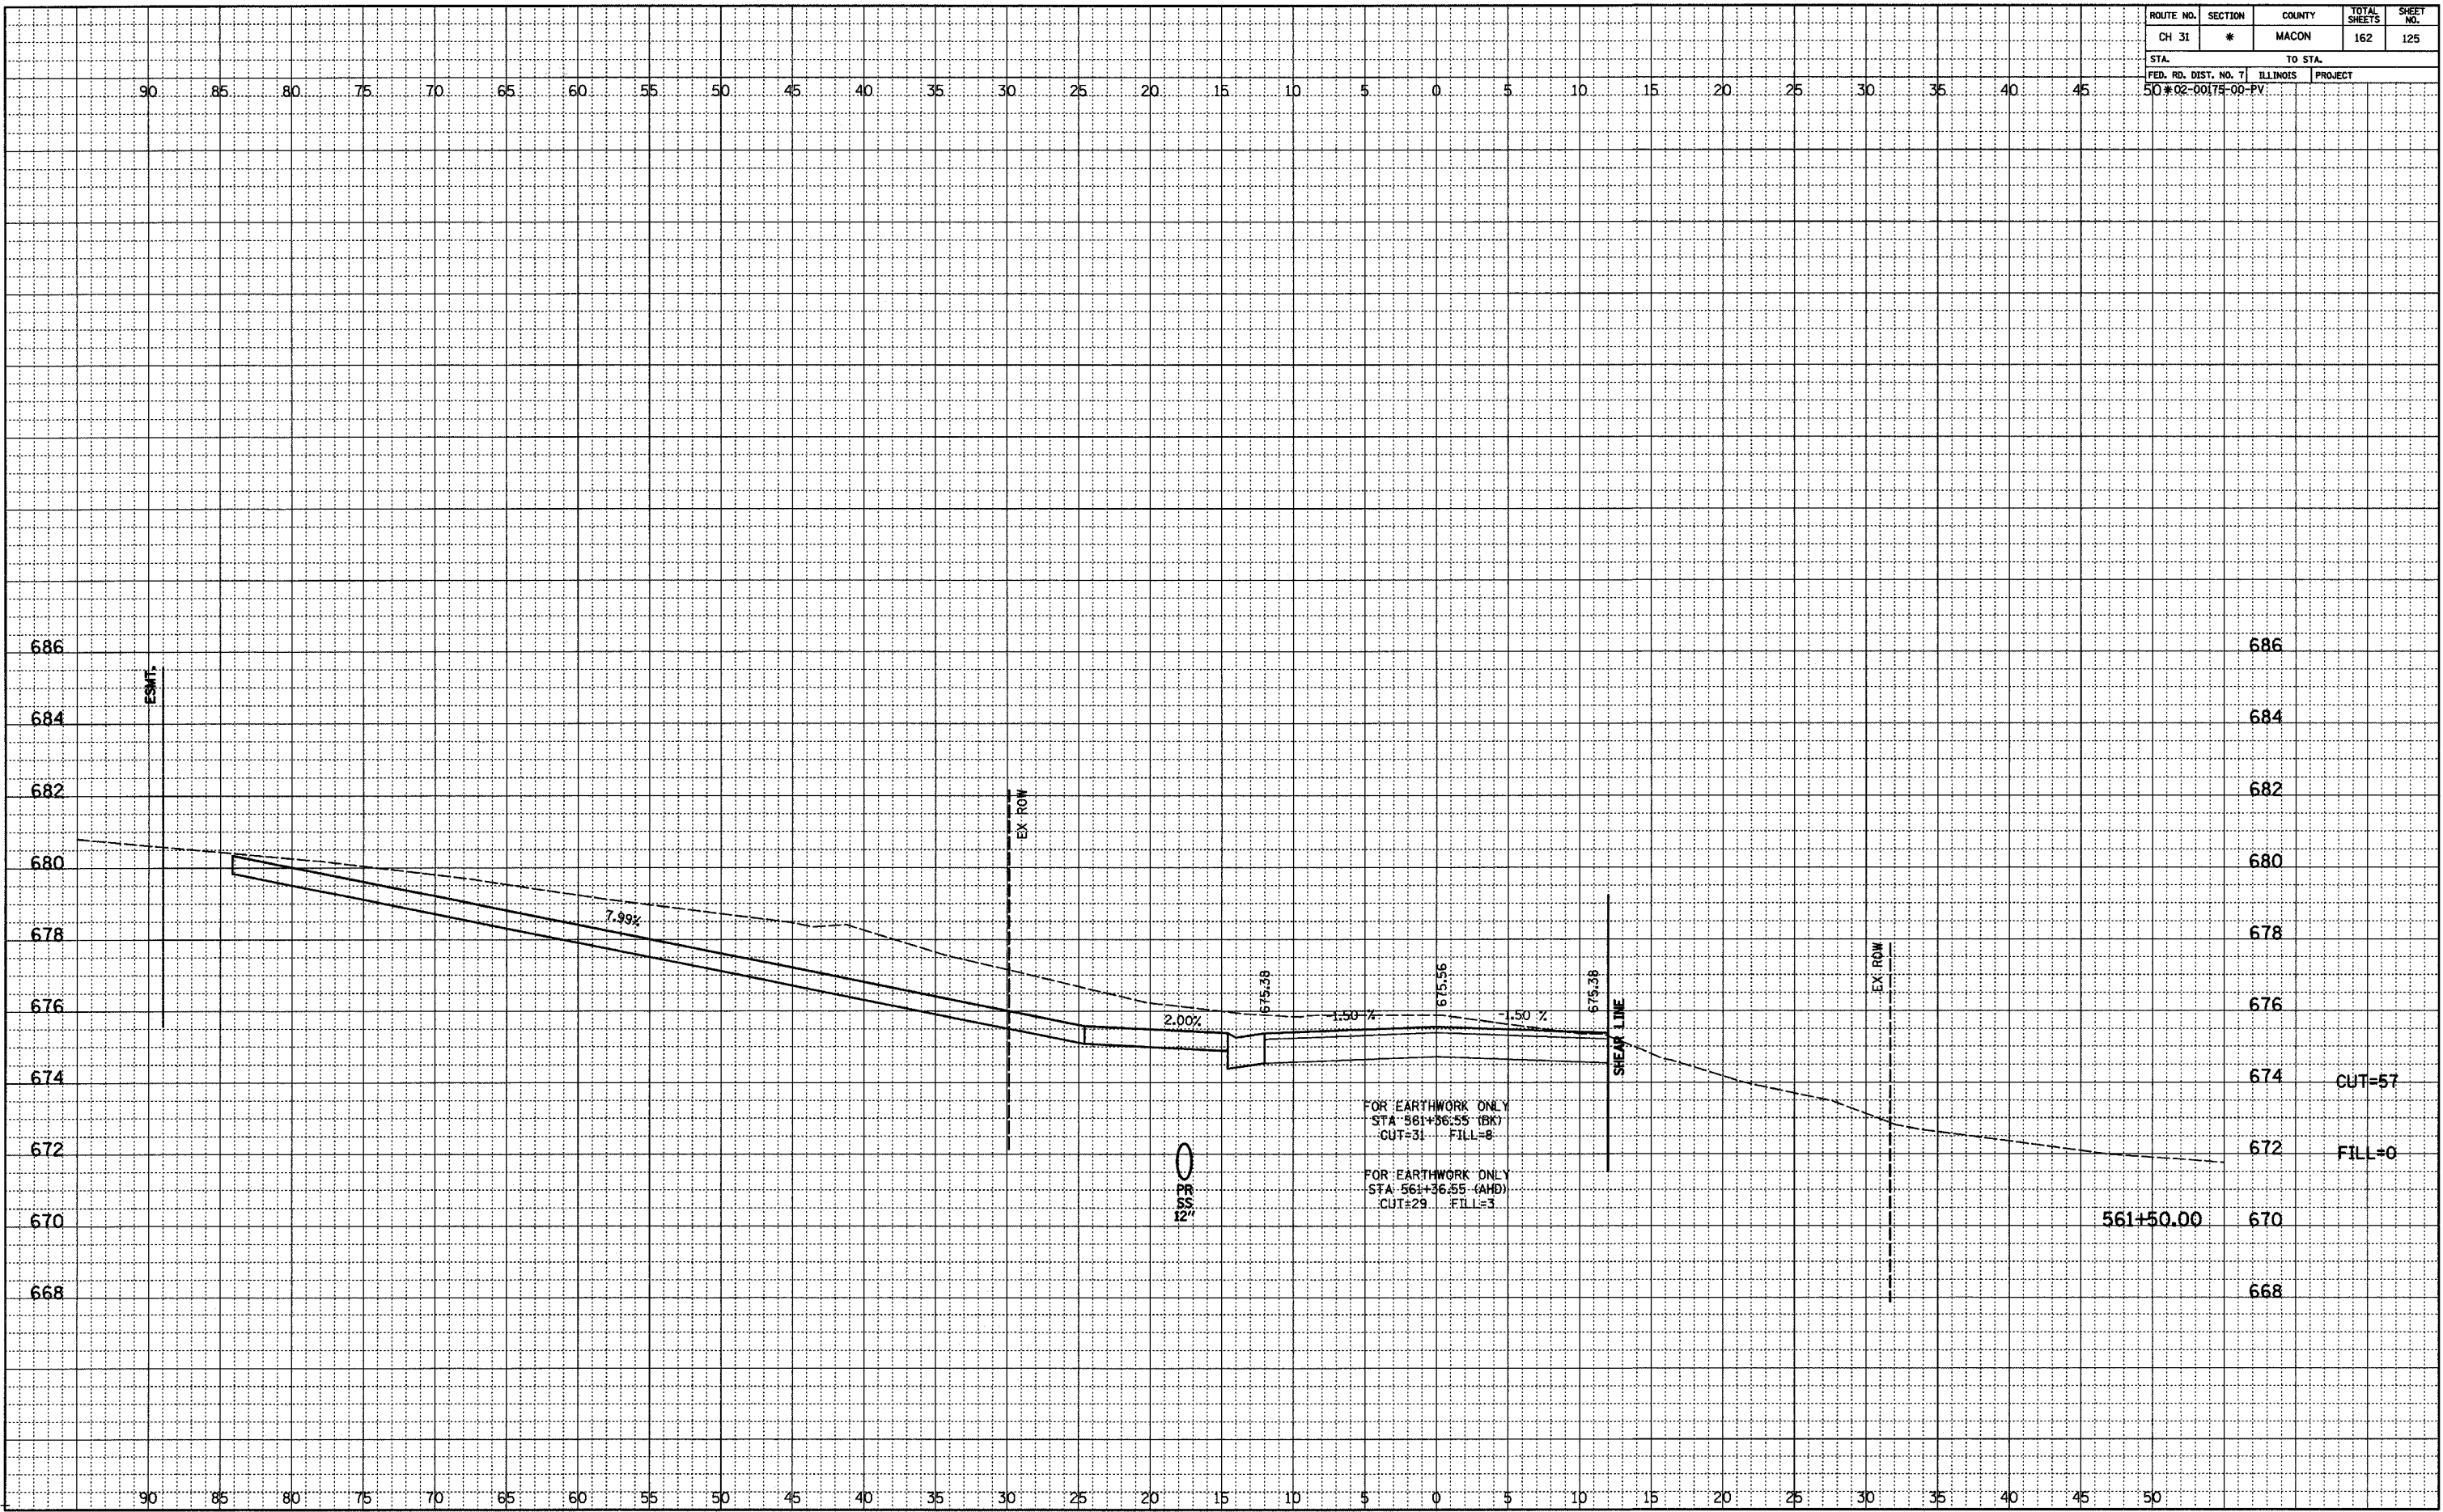

FOR EARTHWORK ONLY  
 STA 561+36.55 (BK)  
 CUT=31 FILL=8

FOR EARTHWORK ONLY  
 STA 561+36.55 (AHD)  
 CUT=29 FILL=3

PR  
 SS  
 12'

CUT=57  
 FILL=0