


ROUTE NO.	SECTION	COUNTY	TOTAL SHEETS	SHEET NO.
CH 31	*	MACON	162	161
STA.		TO STA.		
FED. RD. DIST. NO. 7		ILLINOIS	PROJECT	
70		#02-00179-00-PV		

FINAL	SURVEYED	DATE
NOTED	PLOTTED	BY
NO.	RT. OF WAY	CHECKED
		NO.

ORIGINAL	SURVEYED	DATE
NOTED	PLOTTED	BY
NO.	RT. OF WAY	CHECKED
		NO.

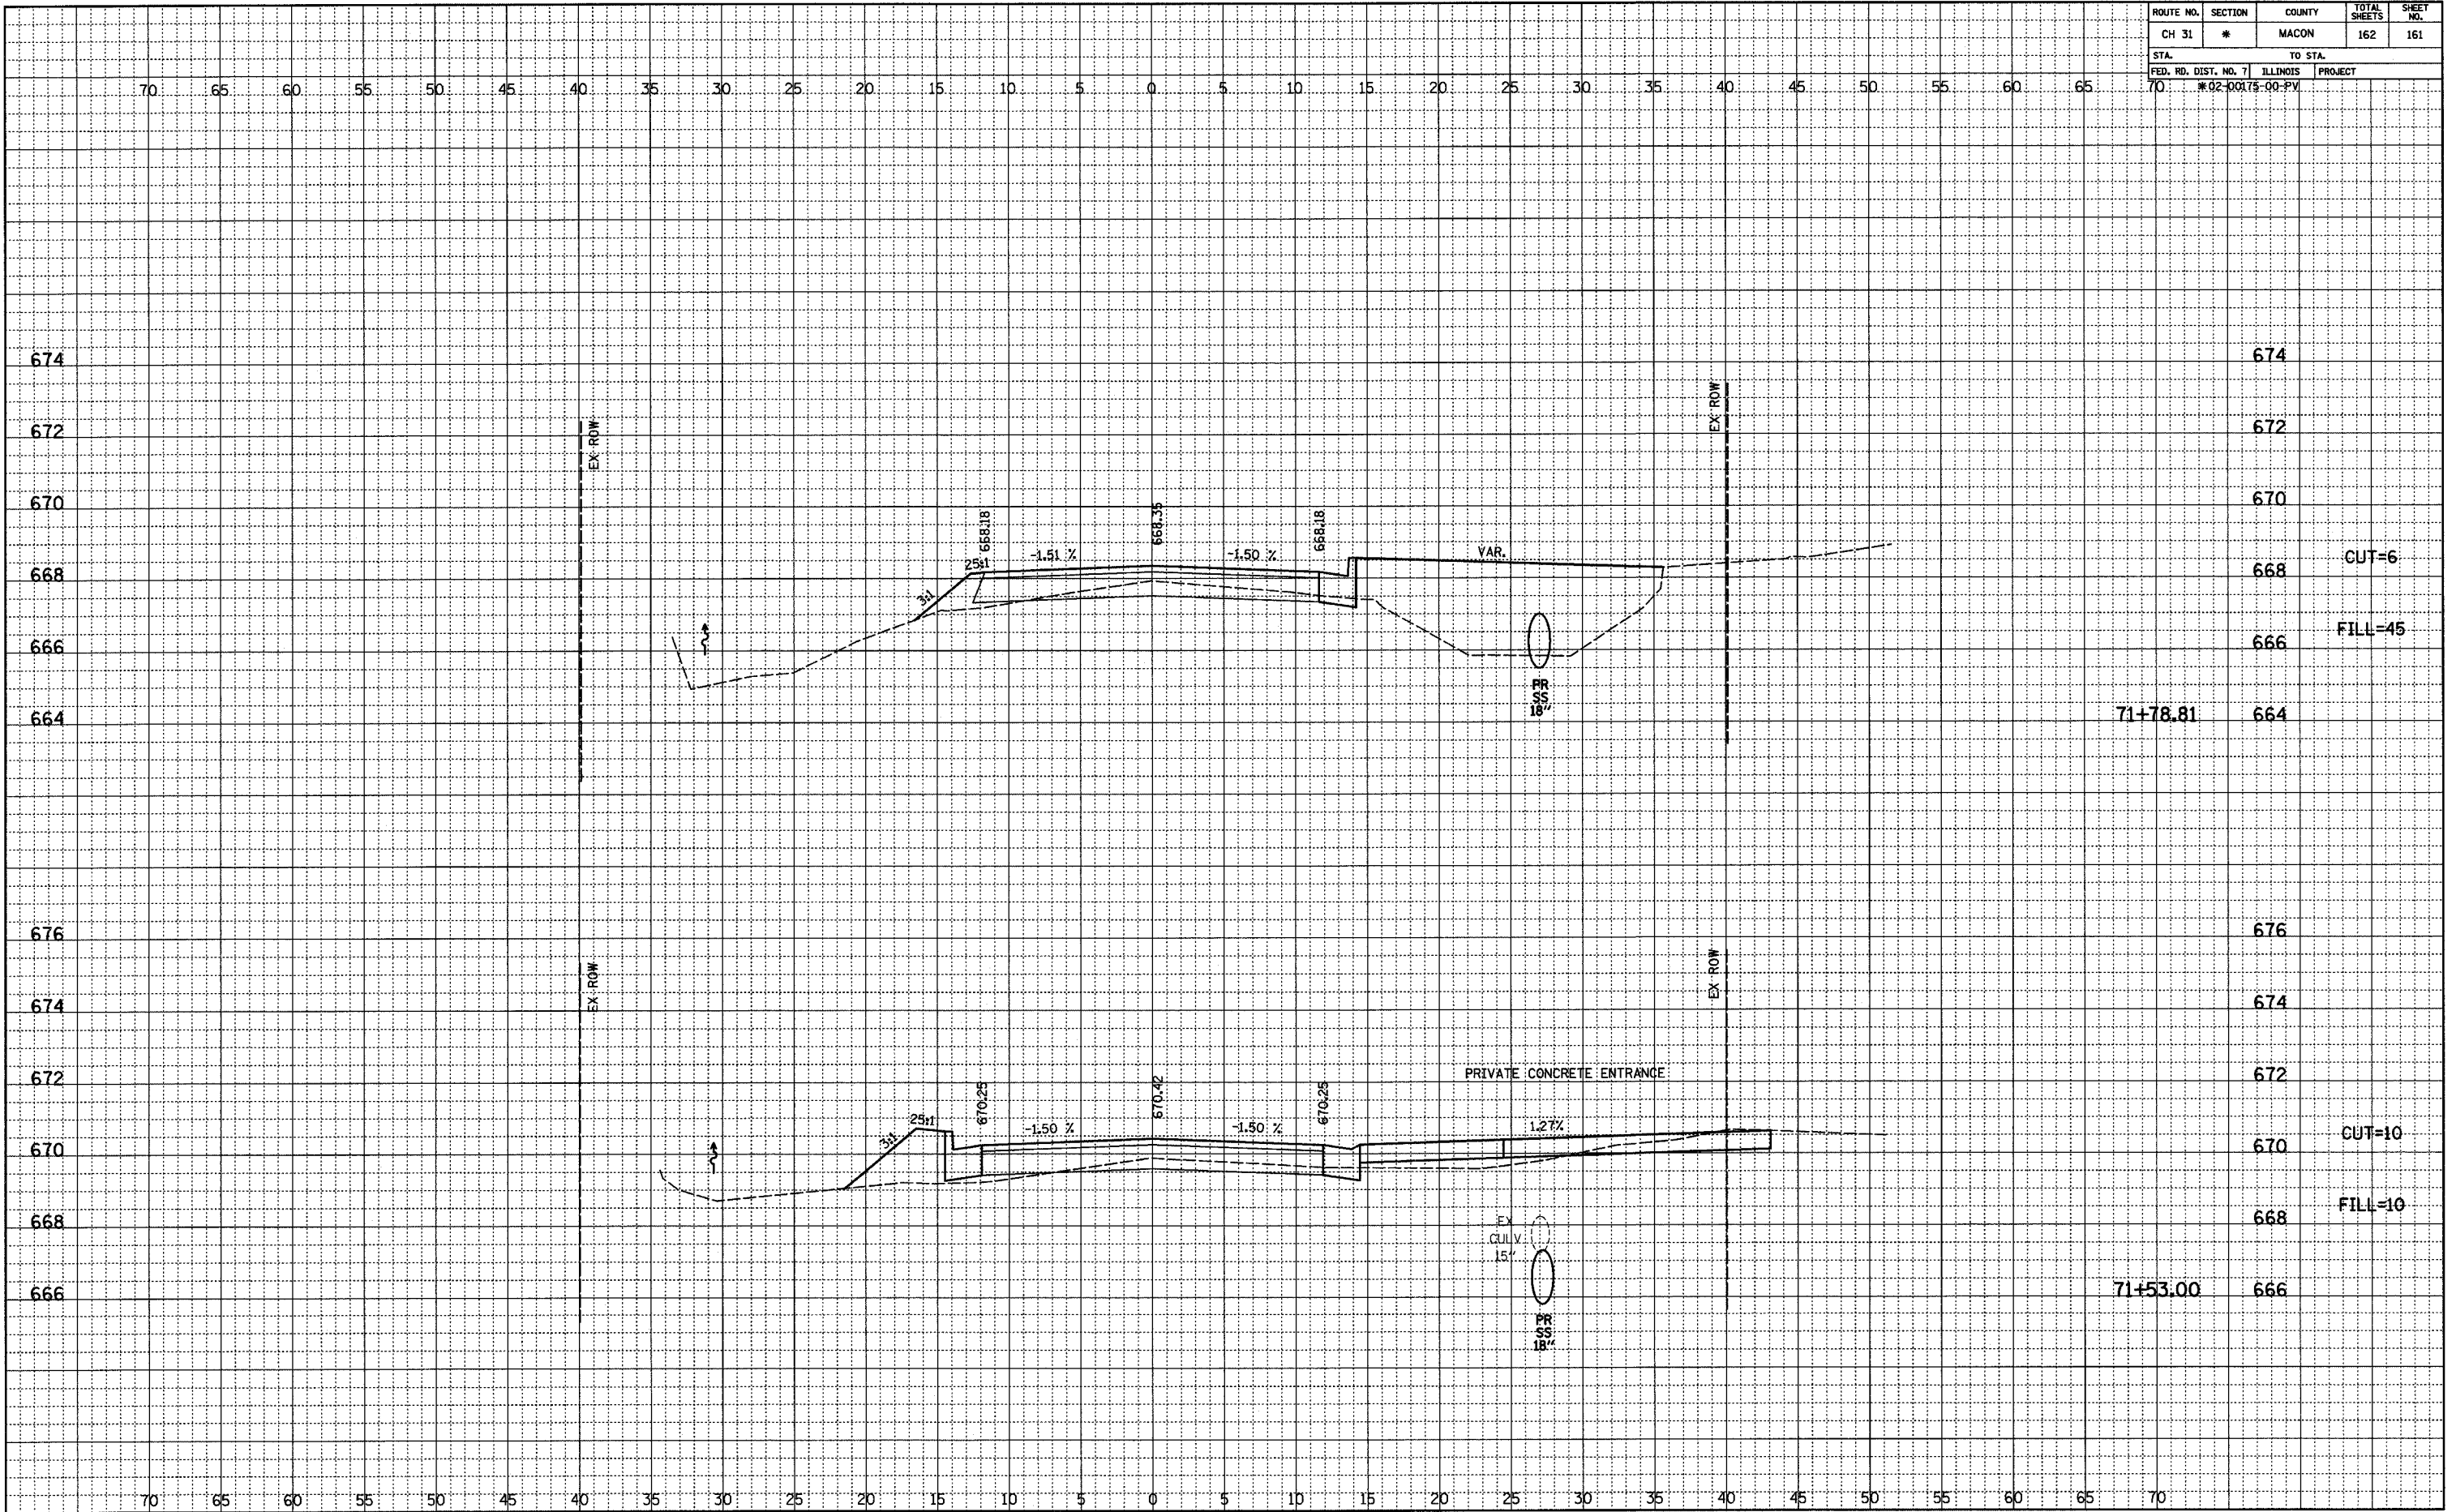

674	674
672	672
670	670
668	668 CUT=6
666	666 FILL=45
664	71+78.81 664
676	676
674	674
672	672
670	670 CUT=10
668	668 FILL=10
666	71+53.00 666