


ROUTE NO.	SECTION	COUNTY	TOTAL SHEETS	SHEET NO.
TR 137A	*	EDGAR	18	5
FED. ROAD DIST. NO.	ILLINOIS	PROJECT		

\*89-05126-00-BR

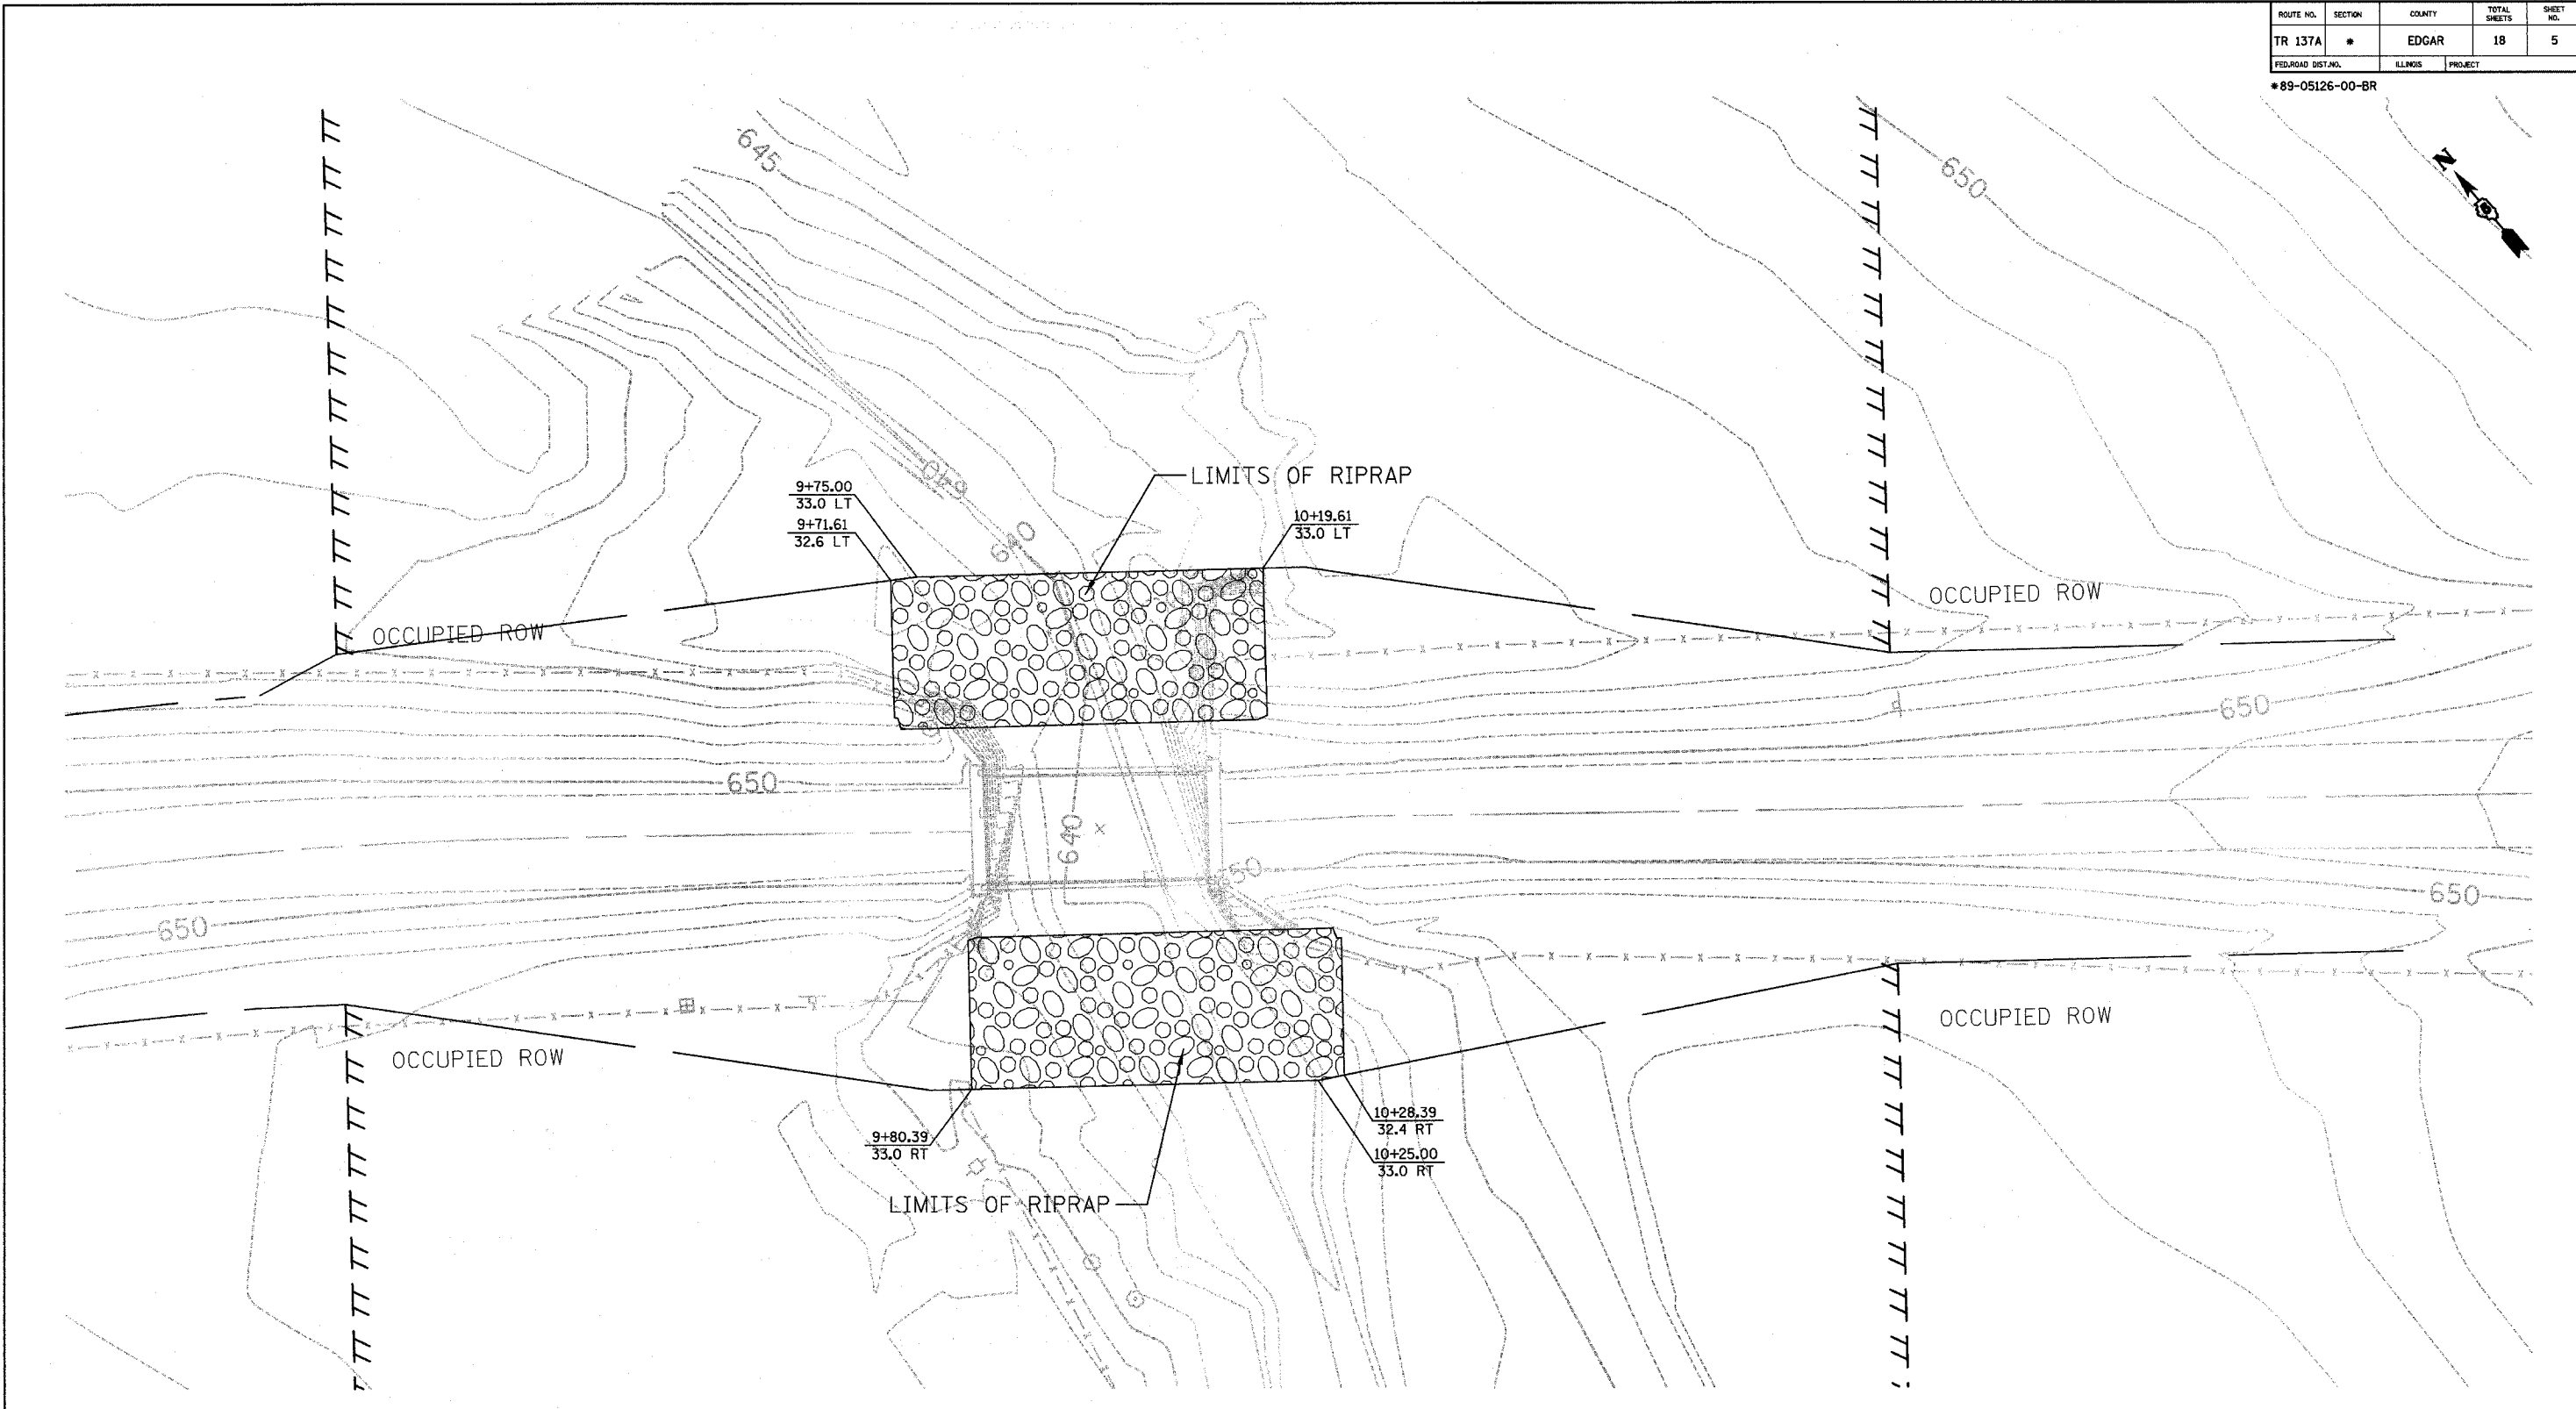

REVISIONS				SECTION 89-05126-00-BR		TR 137A		DRAWN BY DATE	
No.	DATE	INITIALS		EDGAR	COUNTY	DLB	12/04	CHECKED BY DATE	
1								DLF	3/05
2								BOOK NUMBER	469
3								PROJECT NO.	4817
4								SHEET NO.	
5								<b>HOMER L. CHASTAIN &amp; ASSOCIATES, LLP</b> CONSULTING ENGINEERS 184-00177 DECATUR (317) 422-8544 CHICAGO (773) 714-0060	
6									
7									
8									
9									
10									