

| | | | | |
|----------------------|----------|---------|--------------|-----------|
| ROUTE NO. | SECTION | COUNTY | TOTAL SHEETS | SHEET NO. |
| TR 137A | * | EDGAR | 18 | 16 |
| STA. | TO STA. | | | |
| FED. RD. DIST. NO. 7 | ILLINOIS | PROJECT | | |
| *89-05126-00-BR | | | | |

FINAL SURVEYED, PLANNED, CHECKED, AND NOTED BY DATE

NOTED BY _____ DATE _____

PLANNED BY _____ DATE _____

CHECKED BY _____ DATE _____

NO. _____

ORIGINAL SURVEYED, PLANNED, CHECKED, AND NOTED BY DATE


NOTED BY _____ DATE _____

PLANNED BY _____ DATE _____

CHECKED BY _____ DATE _____

NO. _____

STRUCTURE NOTATIONS OK'D

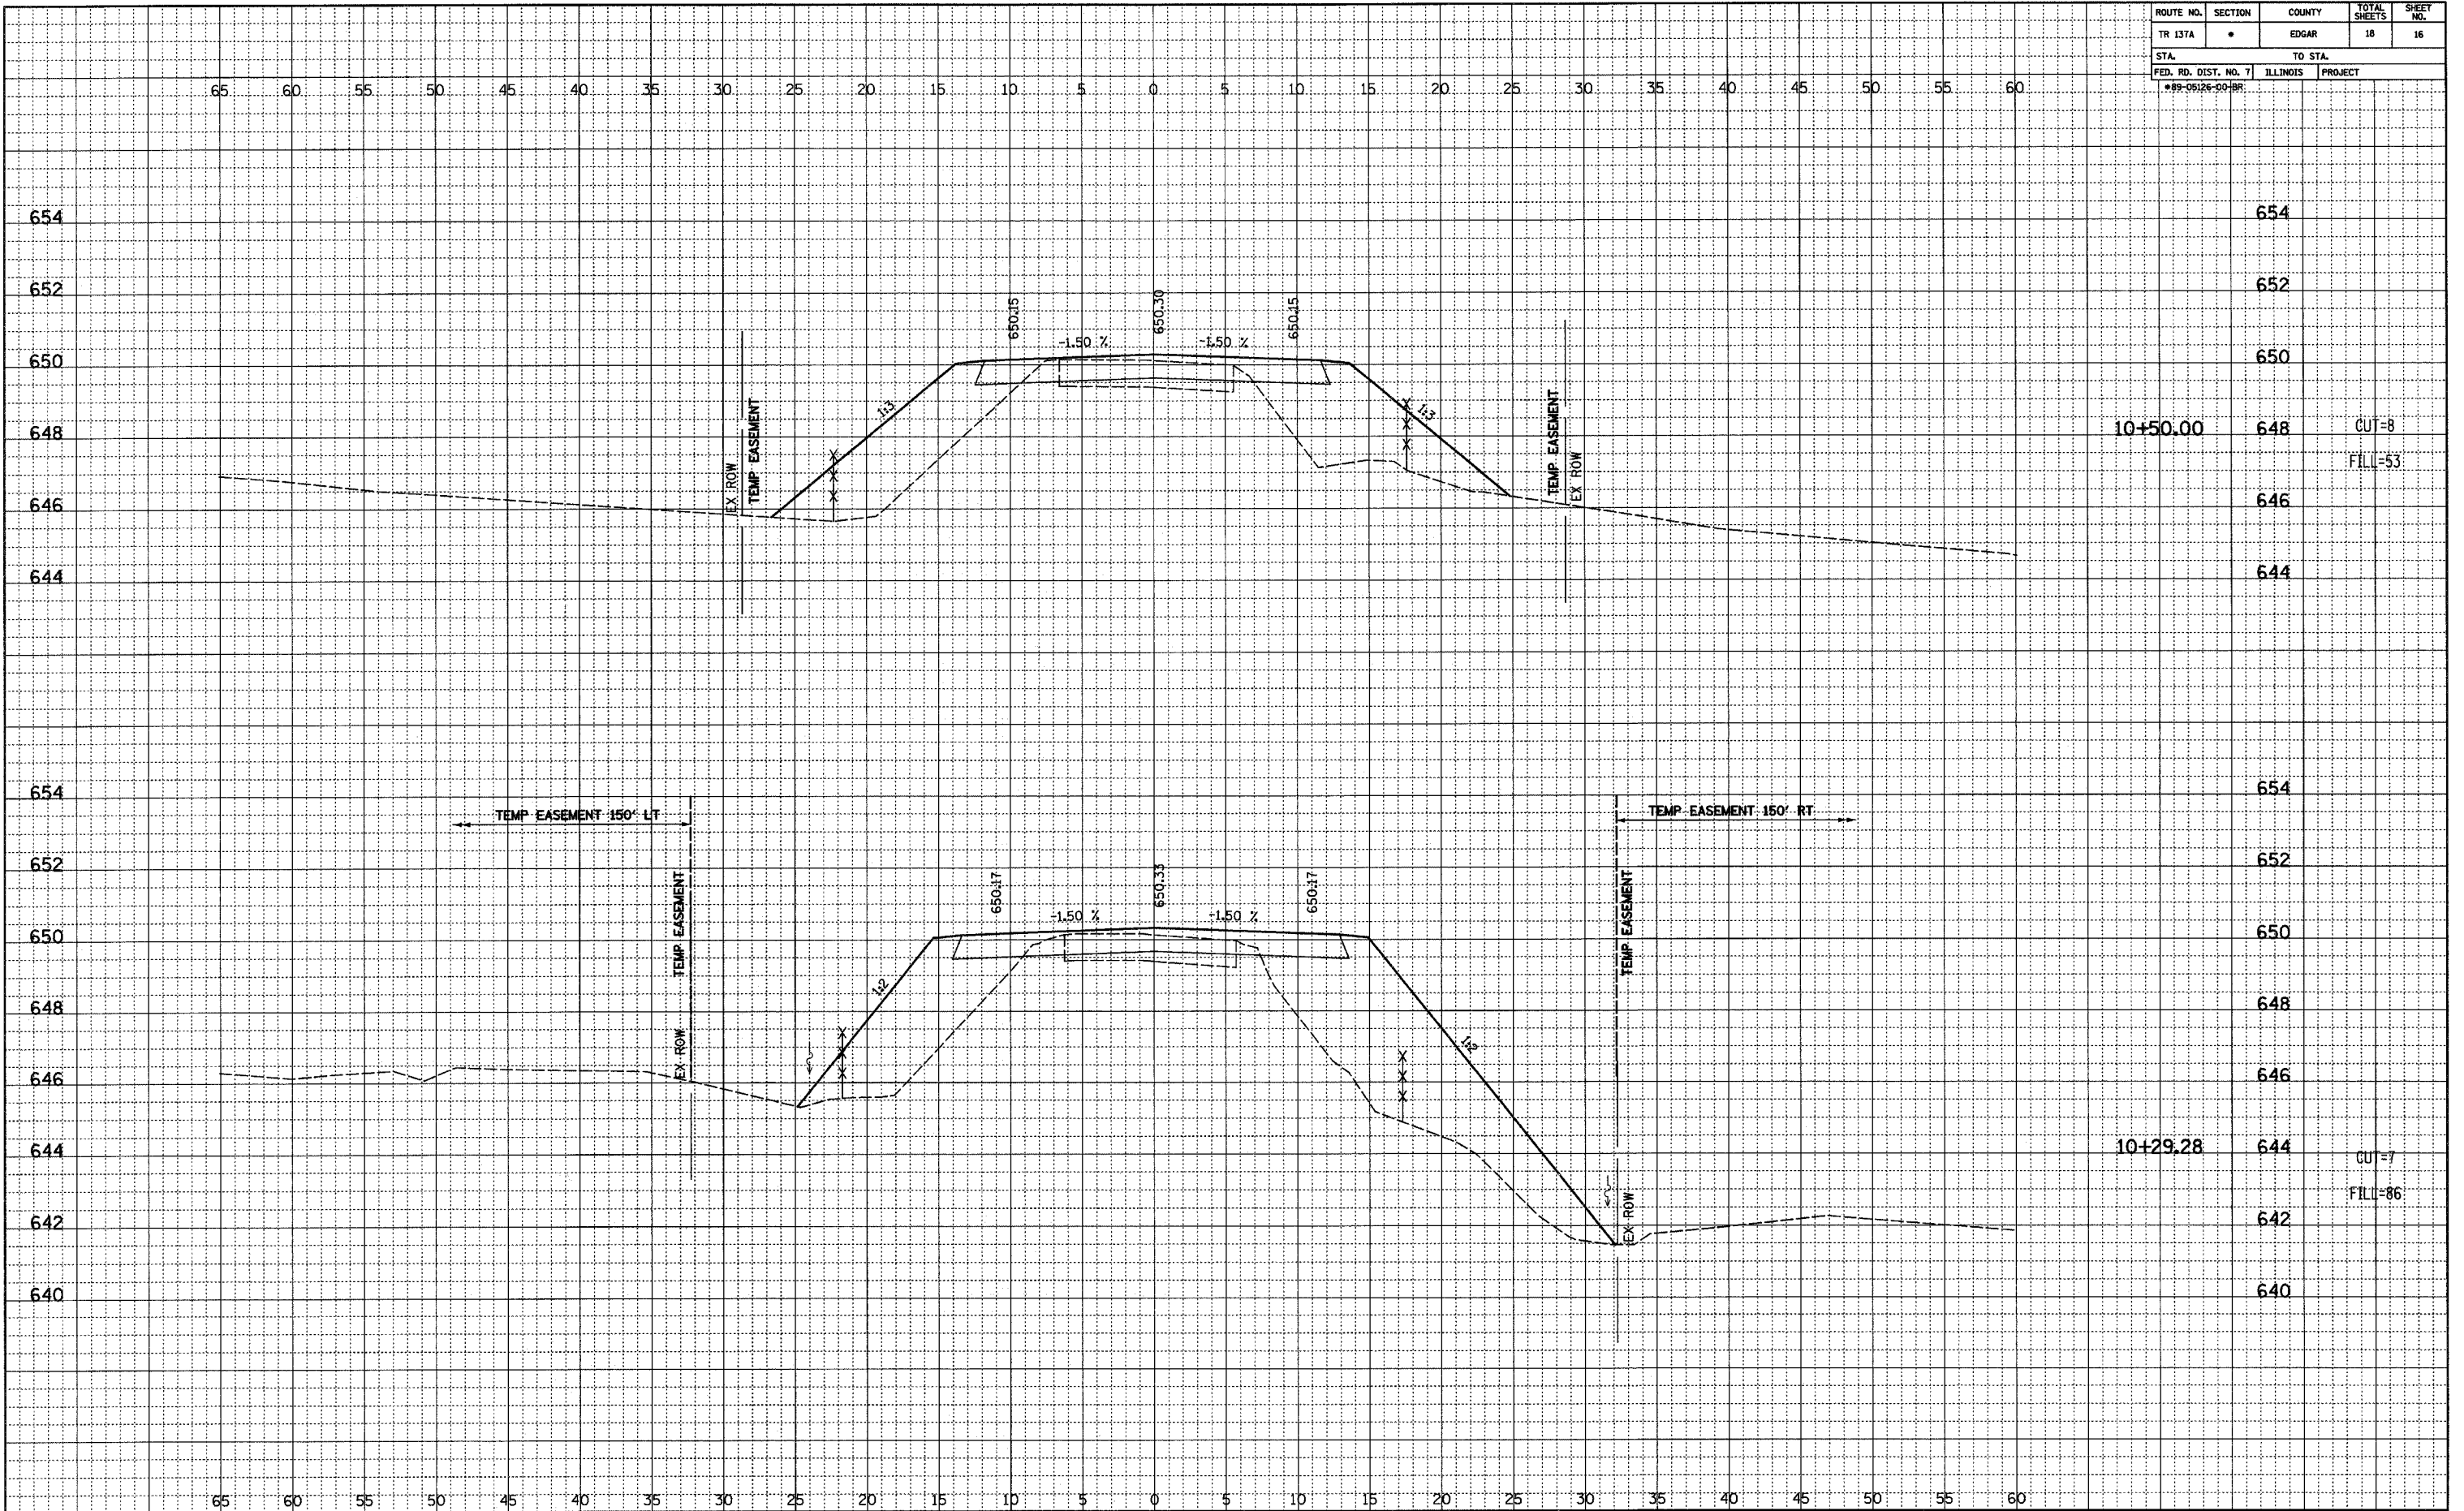

10+50.00 648 CUT=8
FILL=53

10+29.28 644 CUT=7
FILL=86