


ROUTE NO.	SECTION	COUNTY	TOTAL SHEETS	SHEET NO.
TR 137A	*	EDGAR	18	17
STA.		TO STA.		
FED. RD. DIST. NO. 7		ILLINOIS	PROJECT	
*89-09126-00-PR				

FINAL SURVEYED	BY	DATE
PLOTTED		
NOTED		
NO. _____		

ORIGINAL SURVEYED	BY	DATE
PLOTTED		
NOTED		
NO. _____		

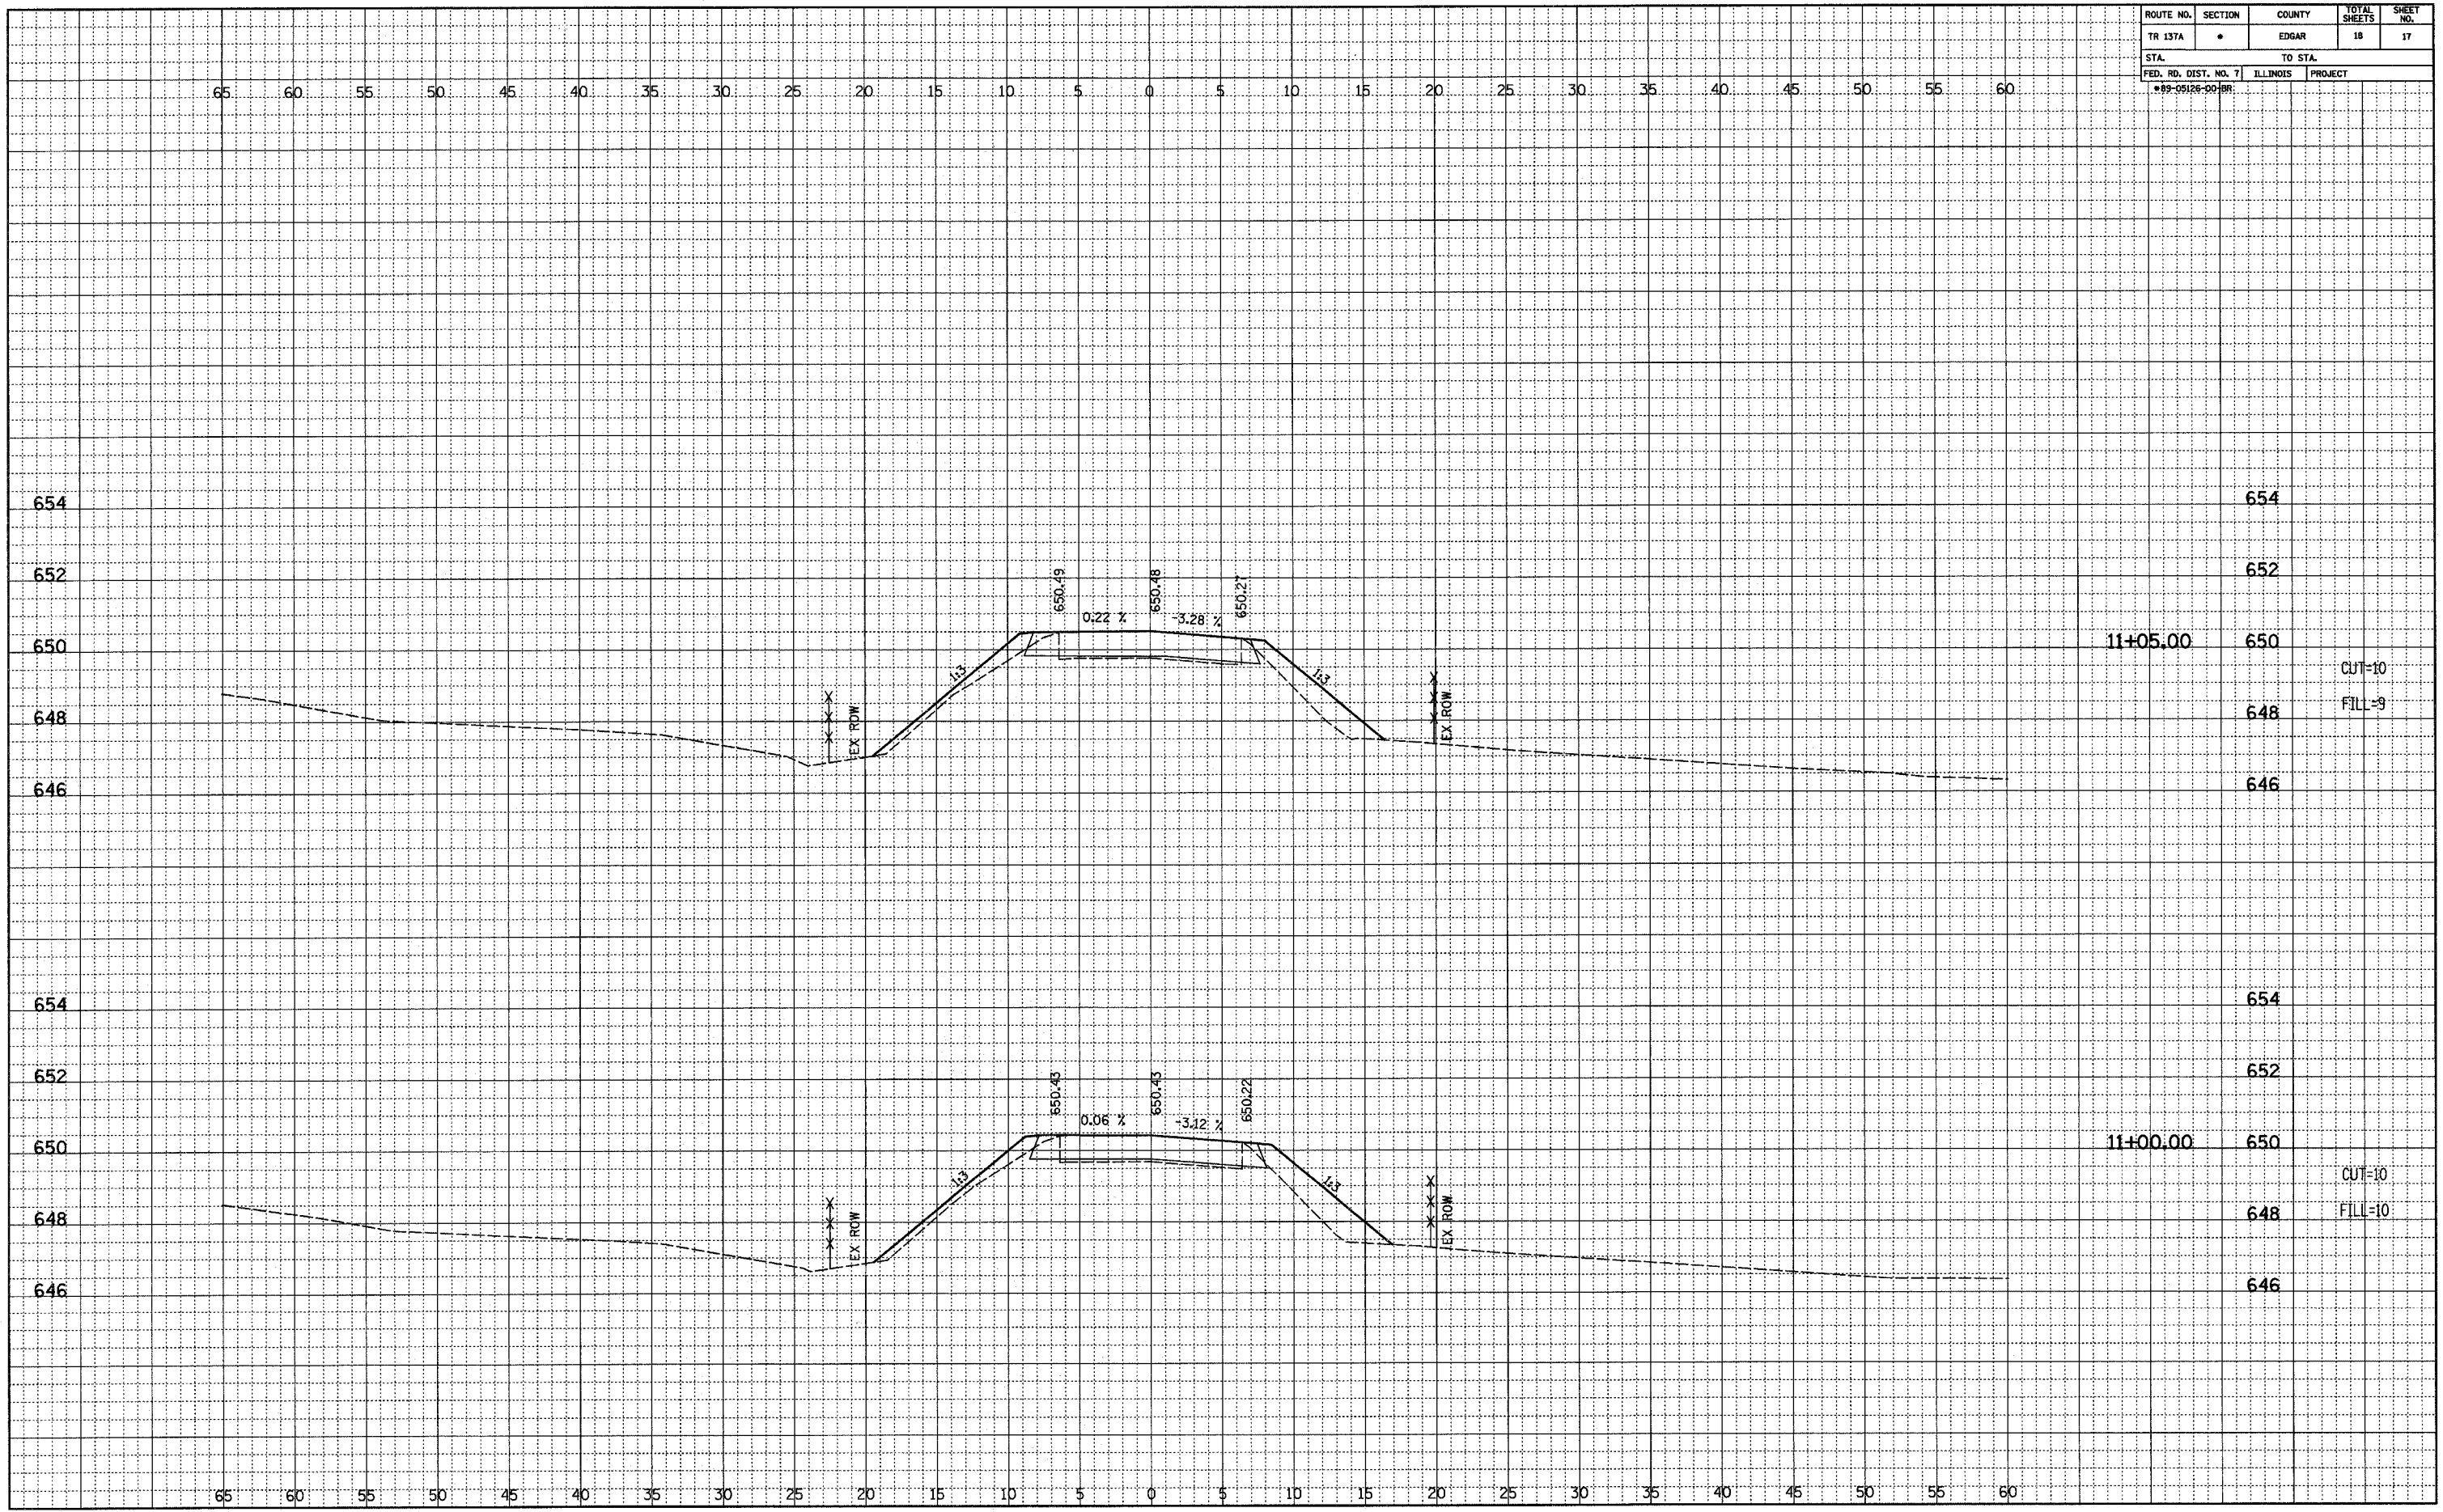

1/8" = 10' HORIZ. SCALE 1/4" = 1' VERT. SCALE