


T.R.	SECTION	COUNTY	TOTAL SHEETS	SHEET NO.
236	00-03136-00-BR	HAMILTON	13	3
FED. ROAD DIST. NO. 7 ILLINOIS		AUXIER CREEK		
LEC JOB # H021L024M		CONTRACT NO. 95421		

323 W. 3RD ST.
P.O. BOX 160
MT. CARMEL, IL
62863
PHONE:
(618)-262-8651
FAX:
(618)-263-3327

405 W. STATE ST
SUITE 1
PRINCETON, IN
47670
PHONE:
(812)-386-7611
FAX:
(812)-385-2812



PROFESSIONAL DESIGN FIRM
LAND SURVEY &
PROFESSIONAL ENGINEERING CORPORATION
184-00087
(82-032435)(35-002789)

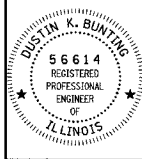

JUSTIN K. BUNTING
NAME
[Signature]
SIGNATURE
DATE
11-30-05
EXPIRES

TOWNSHIP ROUTE 236
AUXIER CREEK
HAMILTON COUNTY, ILLINOIS


SHEET TITLE:

CROSS-SECTIONS

SCALE: 1" = 5'
BY: DKB
DATE: 10/04
REV:

3 OF 13 SHEETS

SHEET NO. 3

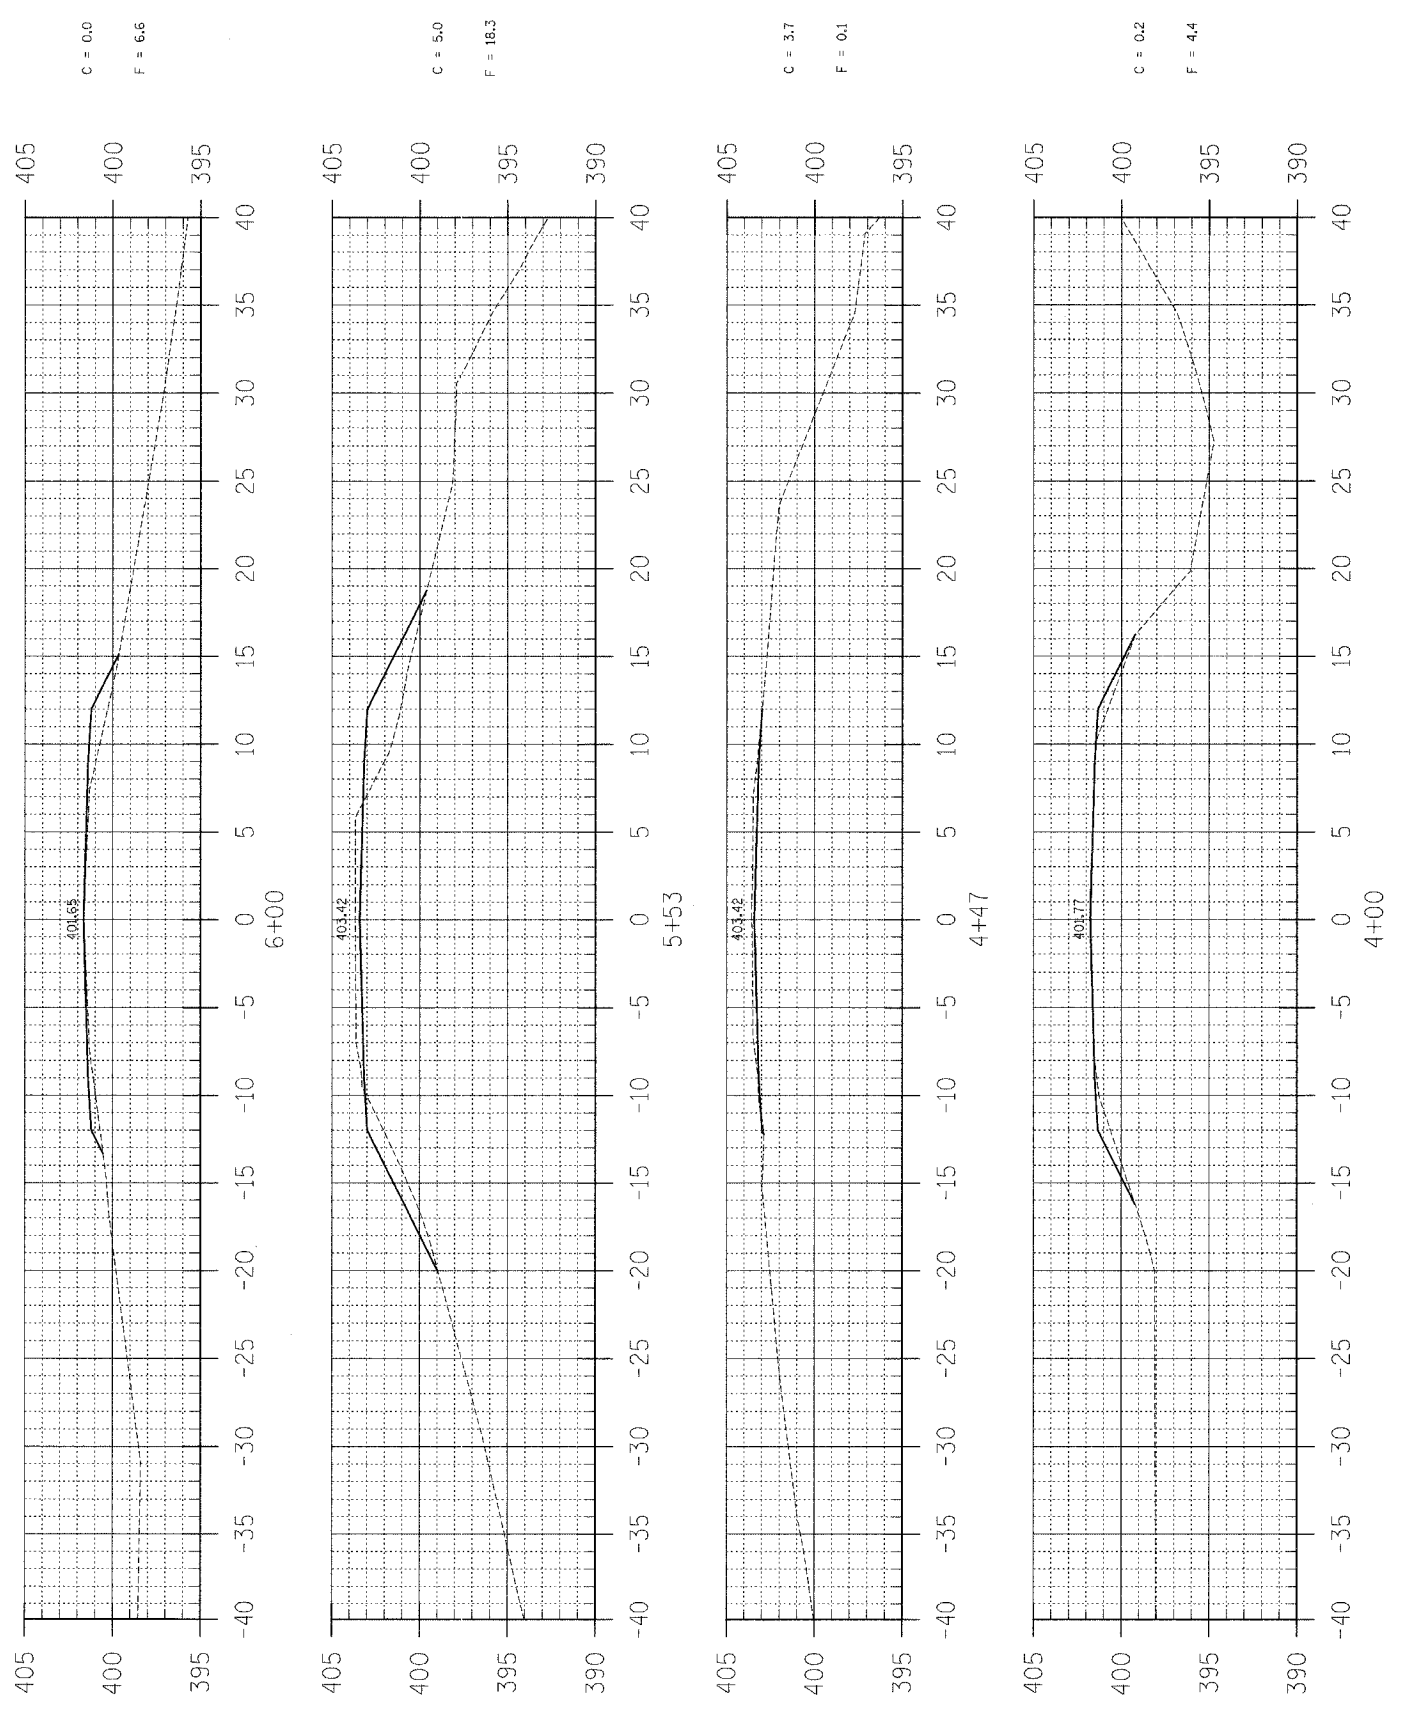

EARTHWORK SCHEDULE

LOCATION	EARTH EXCAVATION		CHANNEL EXCAVATION		ESTIMATED UNSUITABLE MATERIAL		SUITABLE MATERIAL ADJUSTED FOR SHRINKAGE		EMBANKMENT		EARTHWORK BALANCE WASTE (+) OR SHORTAGE (-)	
	CUBIC YARD		CUBIC YARD		CUBIC YARD		CUBIC YARD		CUBIC YARD		CUBIC YARD	
STA 4+00 TO 4+46.6	3.6		0.0		0.0		2.7		11.1		-8.4	
STA 4+46.6 TO 5+53.4	0.0		205.0		102.5		76.9		0.0		76.9	
STA 5+53.4 TO 6+00	3.3		0.0		0.0		2.5		28.0		-25.5	
TOTAL	6.9		205.0		102.5		82.1		39.1		43.0	