


PAV ROUTE	SECTION	COUNTY	TOTAL SHEETS	SHEET NO
9376	00-00017-00-RP	ST. CLAIR	33	9
HARNETT ST./9TH ST.				

CONTRACT NO. 97242

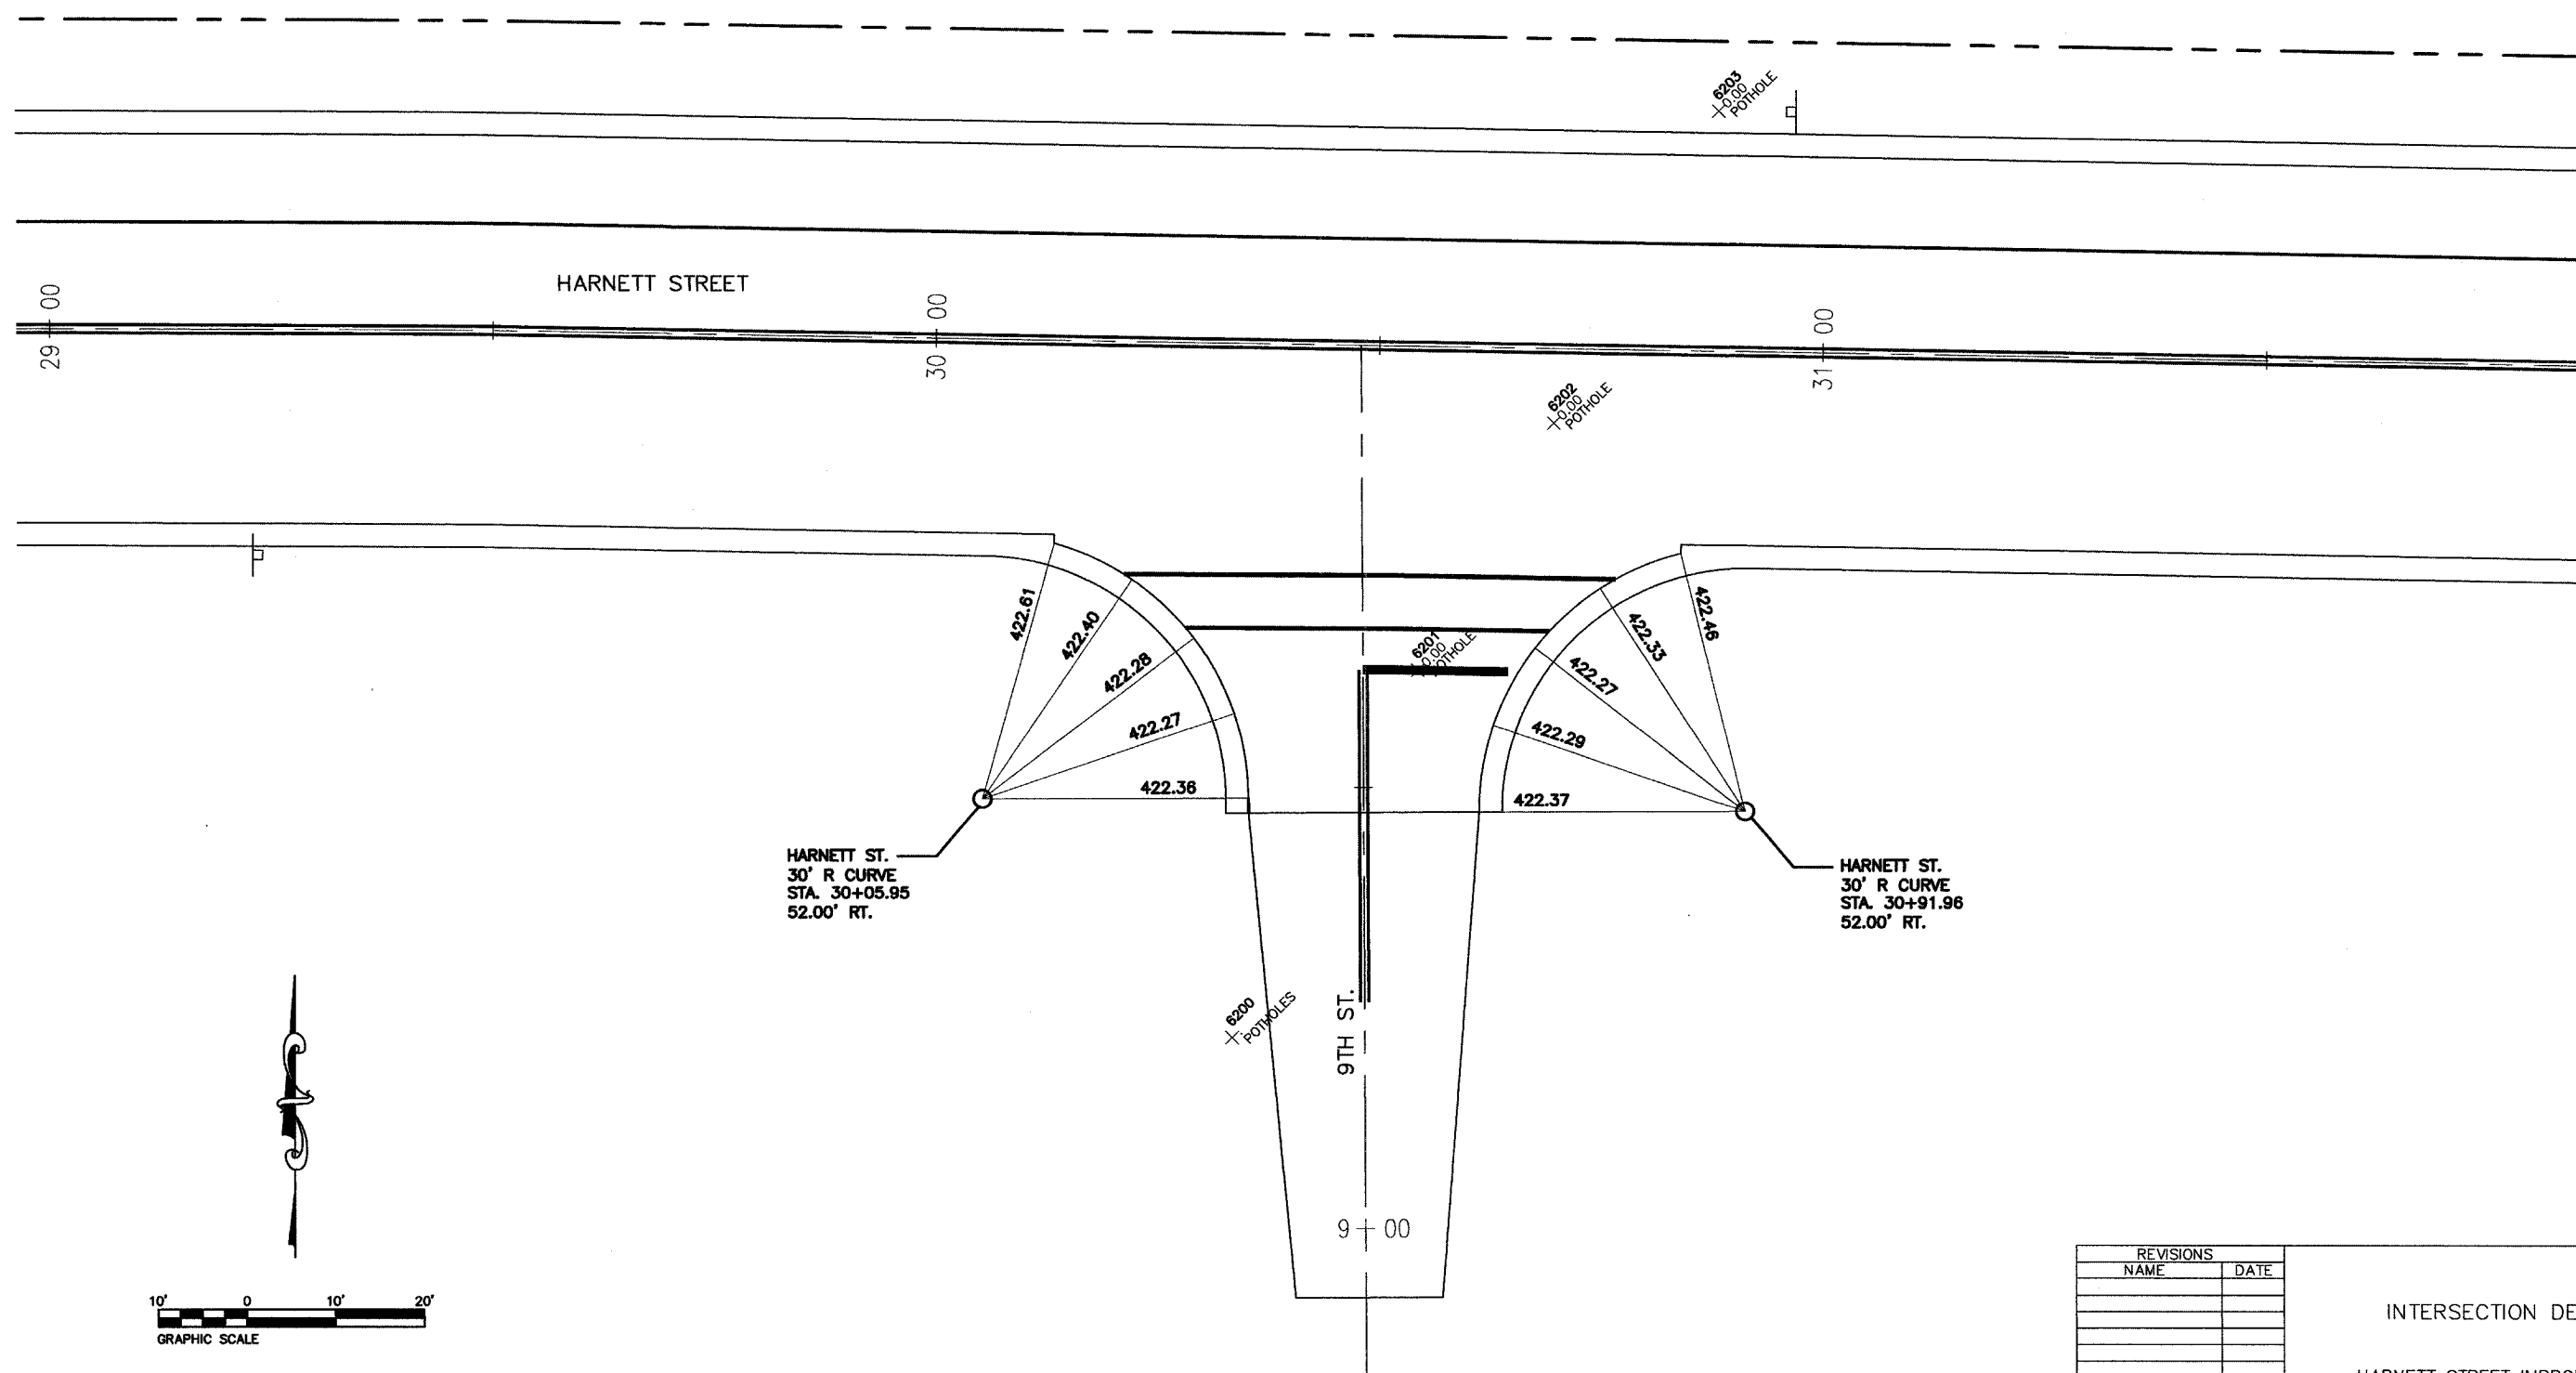

HARNETT ST.  
30' R CURVE  
STA. 30+05.95  
52.00' RT.

HARNETT ST.  
30' R CURVE  
STA. 30+91.96  
52.00' RT.

REVISIONS	
NAME	DATE

INTERSECTION DETAIL  
HARNETT STREET IMPROVEMENTS  
CITY OF MASCOUTAH  
ST. CLAIR COUNTY, ILLINOIS