
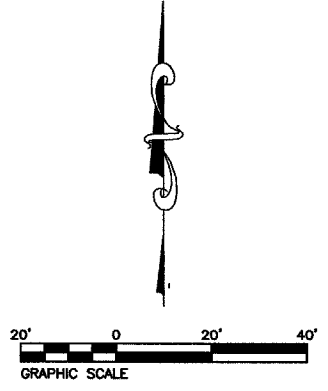
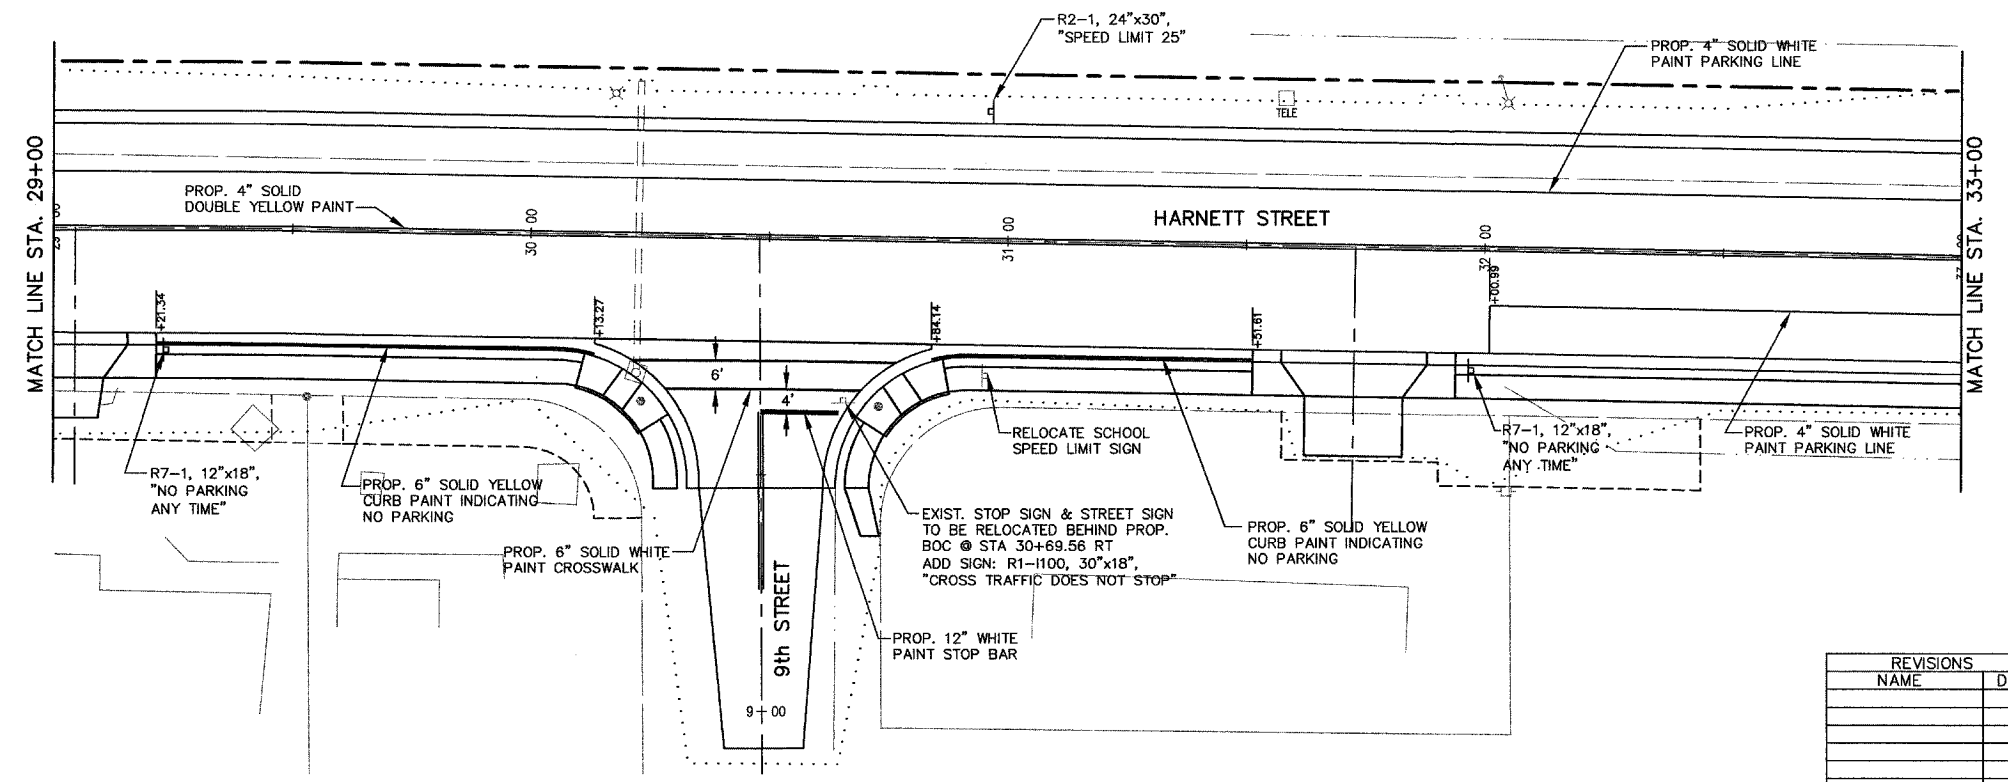


PAV ROUTE	SECTION	COUNTY	TOTAL SHEETS	SHEET NO
9376	00-00017-00-RP	ST. CLAIR	33	11
STA. 24+67		TO STA. 33+00		
PAVEMENT MARKING AND SIGNAGE DETAIL				

CONTRACT NO. 97242

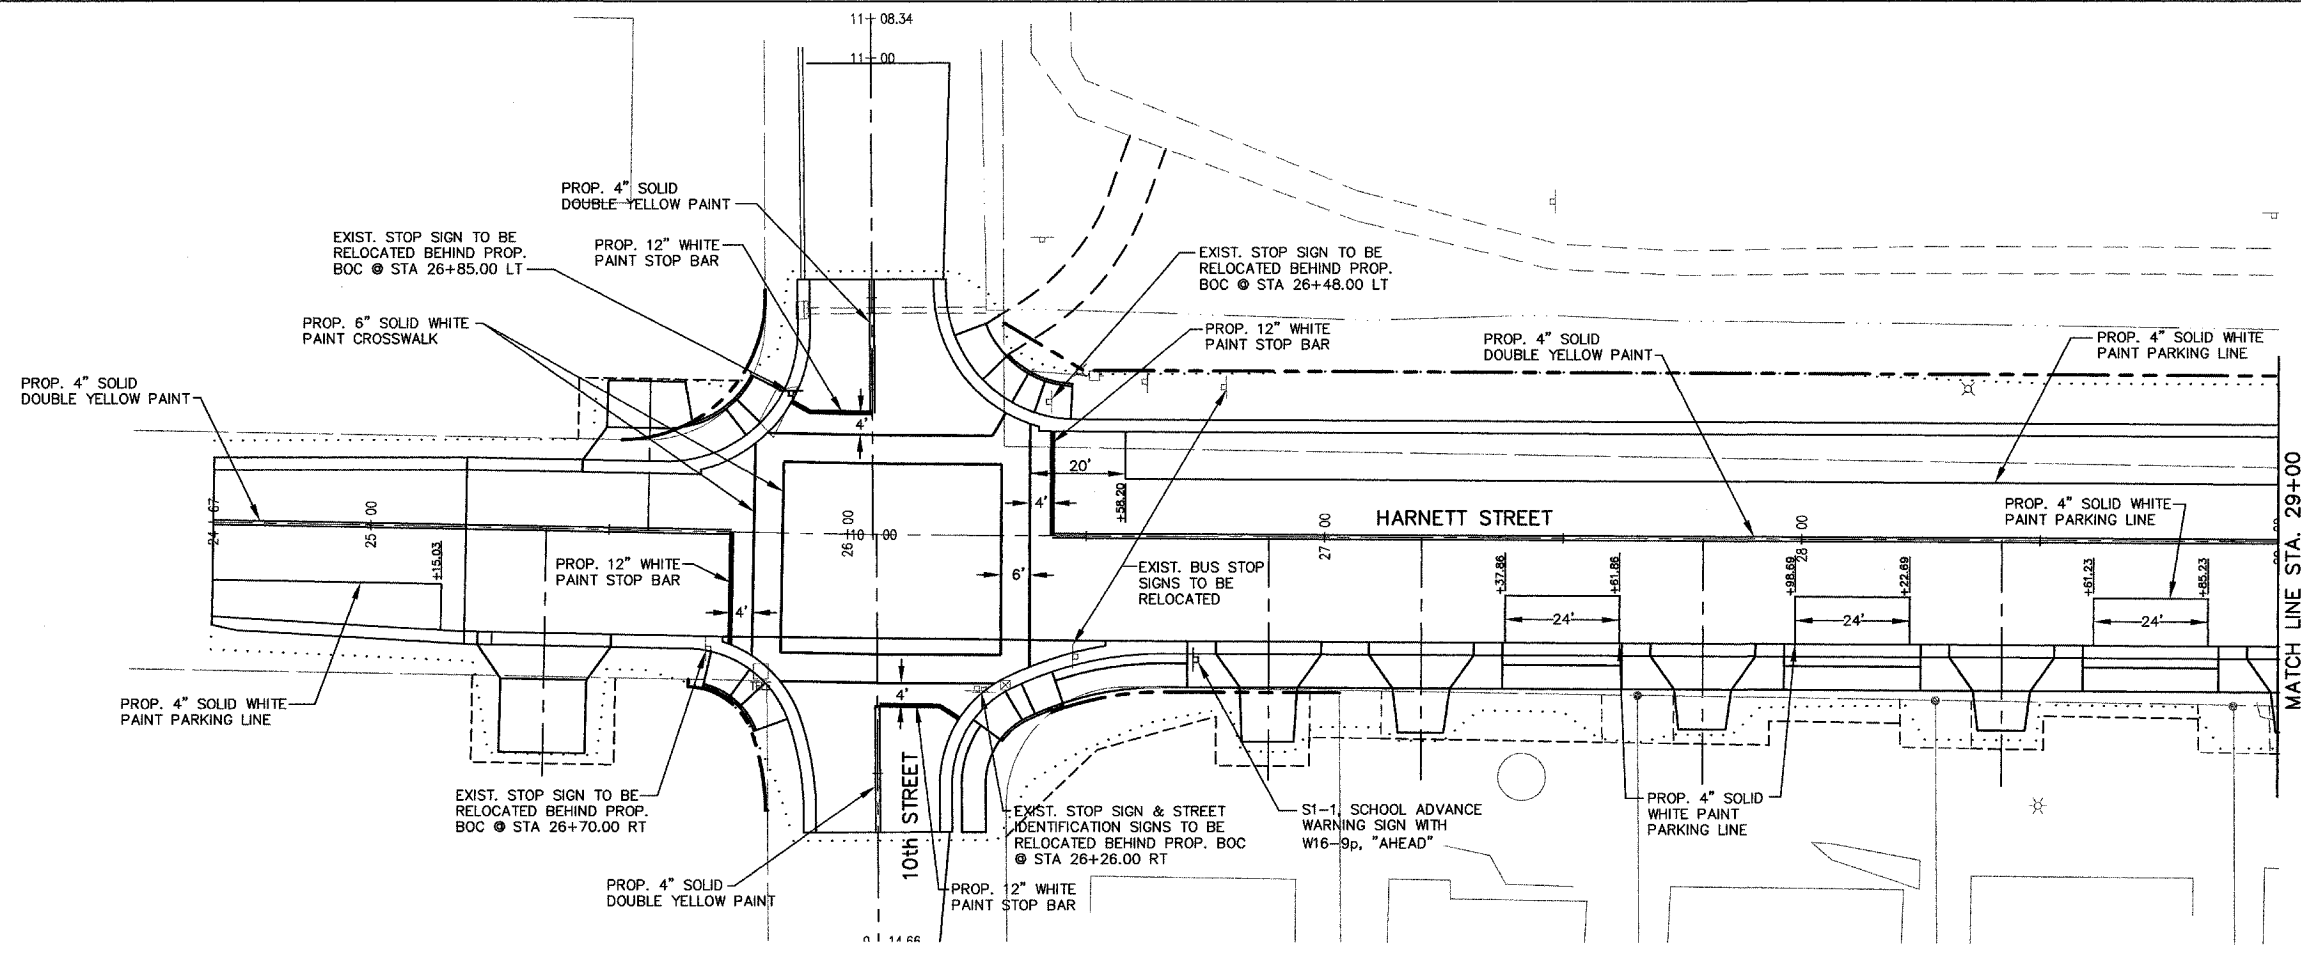

REVISIONS	
NAME	DATE

PAVEMENT MARKING AND SIGNAGE DETAILS
HARNETT STREET IMPROVEMENTS
CITY OF MASCOUTAH
ST. CLAIR COUNTY, ILLINOIS

P:\98191a\dwg\98191APM01.dwg 2/11/2005 1:56:38 PM CST