
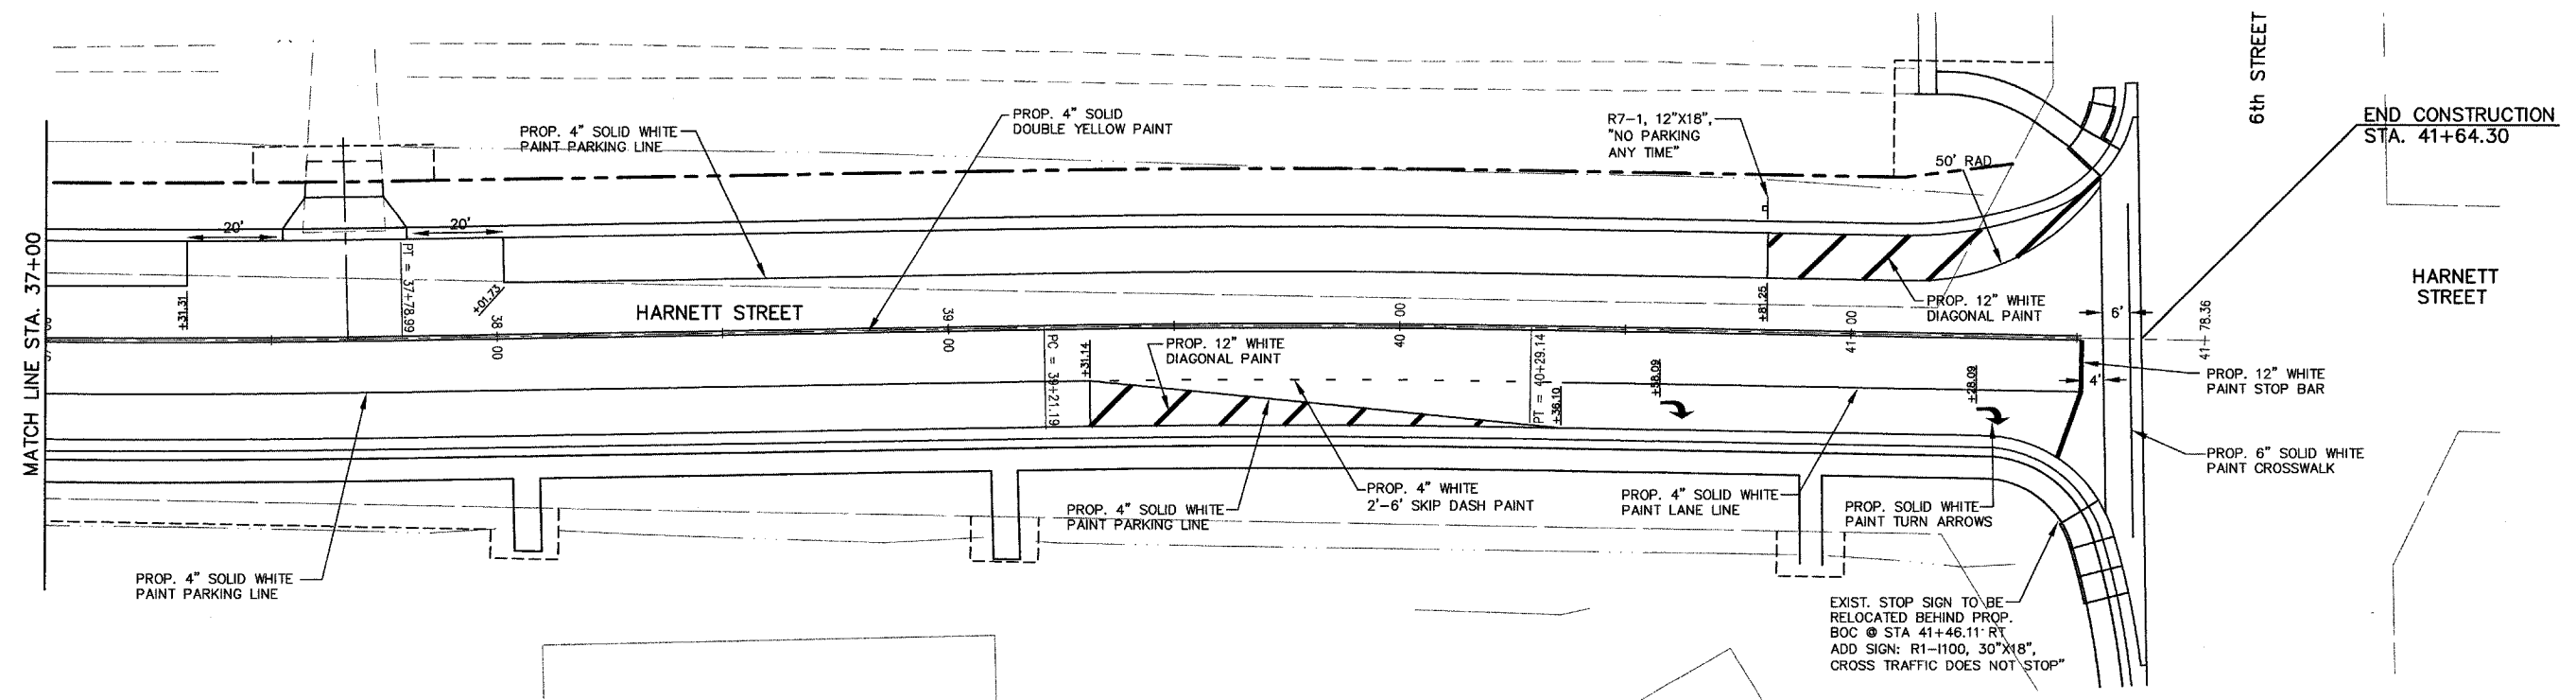
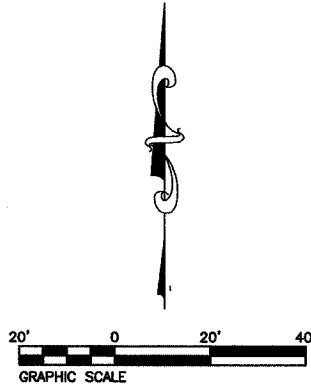


FILE NO.	SECTION	COUNTY	TOTAL SHEETS	SHEET NO.
9376	00-00017-00-RP	ST. CLAIR	33	12
STA. 33+00		TO STA. 41+64.30		
PAVEMENT MARKING AND SIGNAGE DETAIL				

CONTRACT NO. 97242

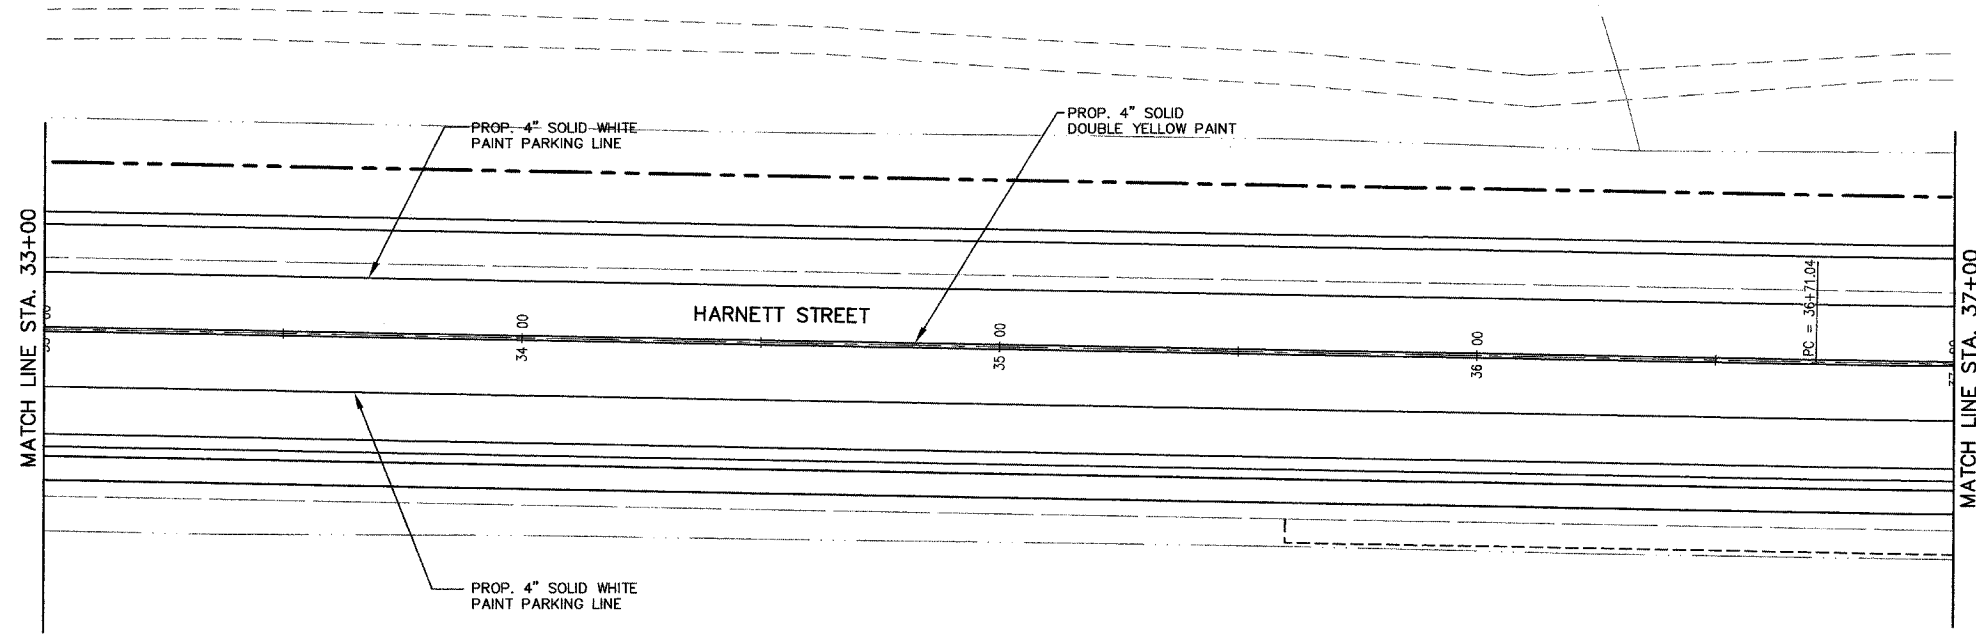

REVISIONS	
NAME	DATE

PAVEMENT MARKING AND SIGNAGE DETAILS  
 HARNETT STREET IMPROVEMENTS  
 CITY OF MASCOUTAH  
 ST. CLAIR COUNTY, ILLINOIS

P:\081910\dwg\081910\02.dwg 5/20/2006 2:28:05 PM CST