



PAN ROUTE	SECTION	COUNTY	TOTAL SHEETS	SHEET NO.
9376	00-00017-00-RP	ST. CLAIR	33	14
STA. 24+67		TO STA. 30+05.95		
STAGE 2 AND STAGE 3				
CONTRACT NO. 97242				

STAGE 2 CONSTRUCTION
HARNETT ST. NORTH SIDE STA 24+67 TO STA 30+05.95
10TH ST. STA 10+21.68 TO 10+98.86
10TH ST. STA 9+78.26 TO 9+07.46

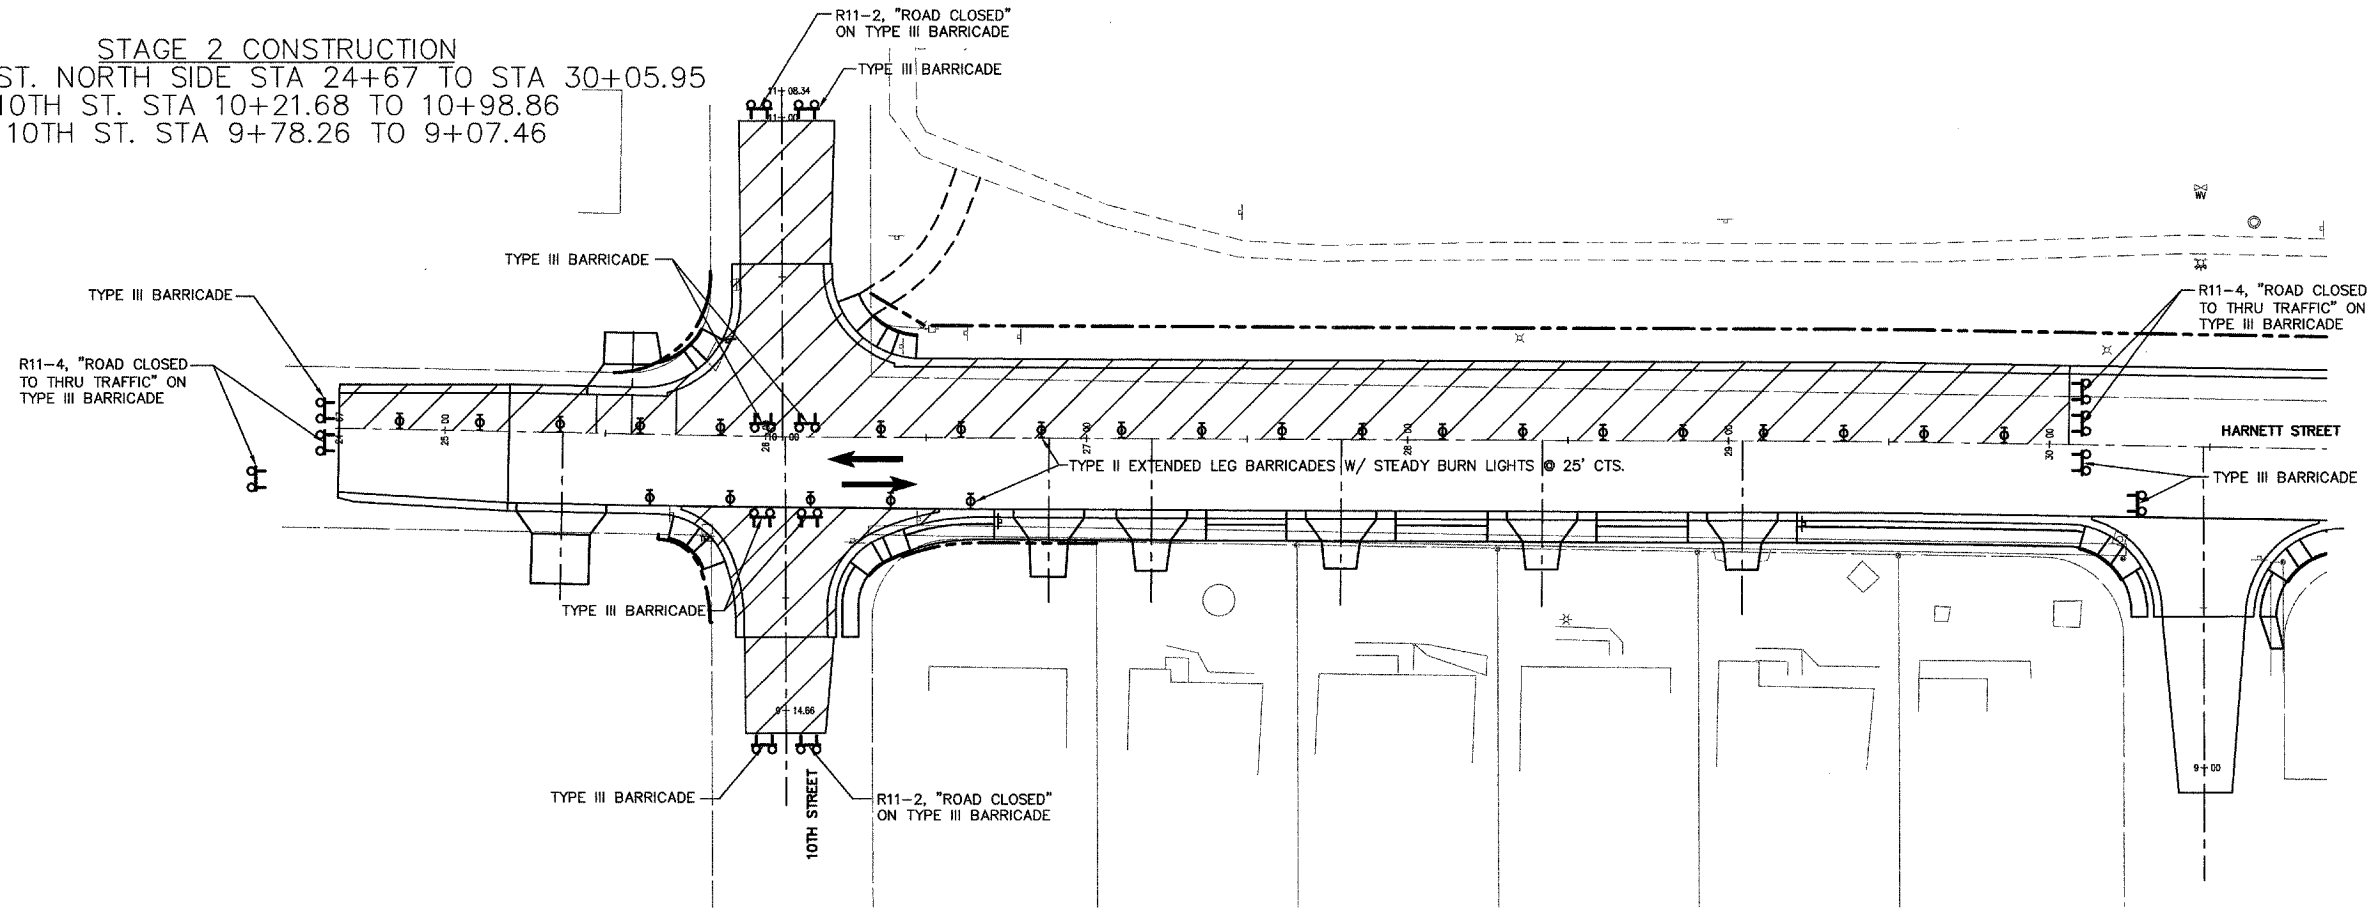

STAGE 3 CONSTRUCTION
HARNETT ST. SOUTH SIDE
STA 24+67 TO STA 30+05.95

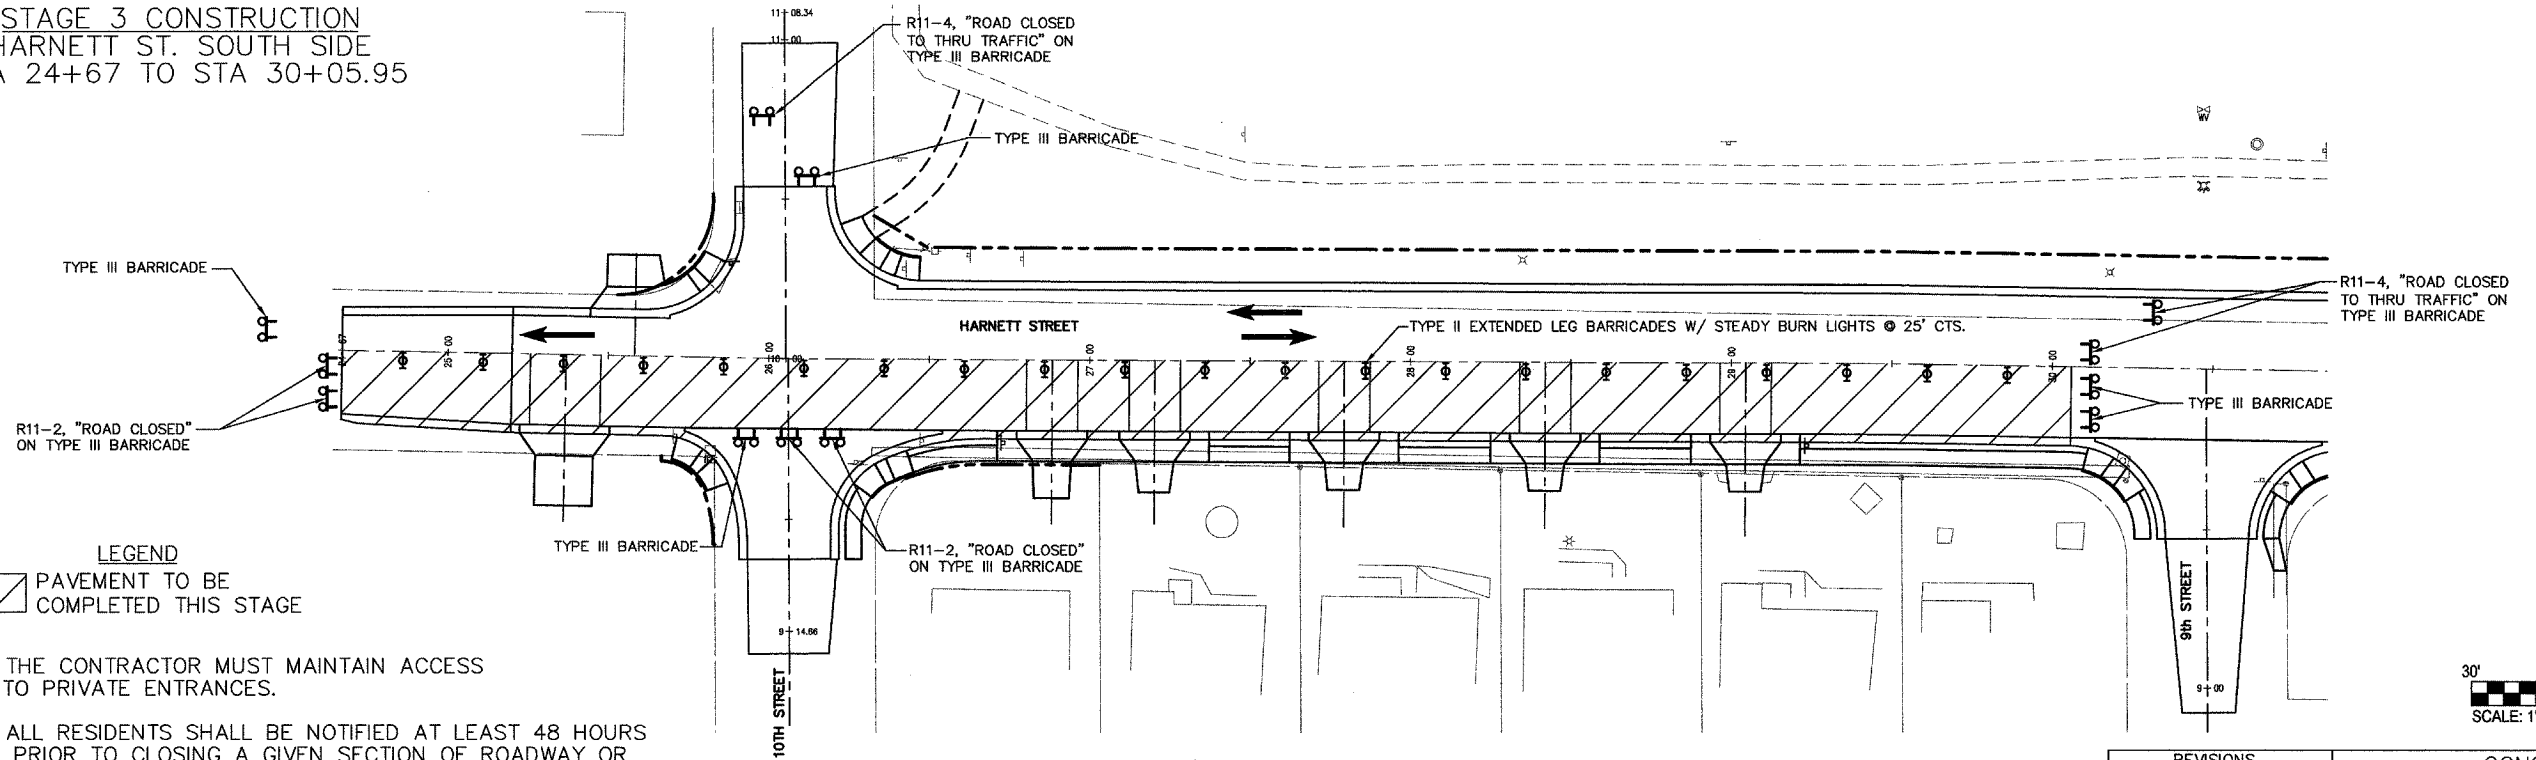


LEGEND
 PAVEMENT TO BE COMPLETED THIS STAGE

- NOTES:**
1. THE CONTRACTOR MUST MAINTAIN ACCESS TO PRIVATE ENTRANCES.
 2. ALL RESIDENTS SHALL BE NOTIFIED AT LEAST 48 HOURS PRIOR TO CLOSING A GIVEN SECTION OF ROADWAY OR RECONSTRUCTING AN INDIVIDUAL'S DRIVEWAY.
 3. SHORT TERM PAVEMENT MARKING FOR CL STRIPING TO BE USED ON STAGE 2 & STAGE 3 CONSTRUCTION IN ACCORDANCE WITH SECTION 703.04 OF THE STANDARD SPECIFICATIONS FOR ROAD AND BRIDGE CONSTRUCTION.

REVISIONS	
NAME	DATE

CONSTRUCTION STAGING PLAN STAGES 2 AND 3
 HARNETT STREET IMPROVEMENTS
 CITY OF MASCOUTAH
 ST. CLAIR COUNTY, ILLINOIS

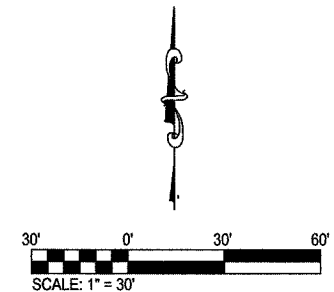

P:\98191a\dwg\98191ASTAGE23.dwg 2/11/2005 12:31:14 PM CST