


| FBI ROUTE | SECTION | COUNTY | TOTAL SHEETS | SHEET NO. |
|---------------------------------------|----------------|------------------|--------------|-----------|
| 9376 | 00-00017-00-RP | ST. CLAIR | 33 | 19 |
| STA. 33+00 | | TO STA. 41+64.30 | | |
| STORM WATER POLLUTION PREVENTION PLAN | | | | |

CONTRACT NO. 97242

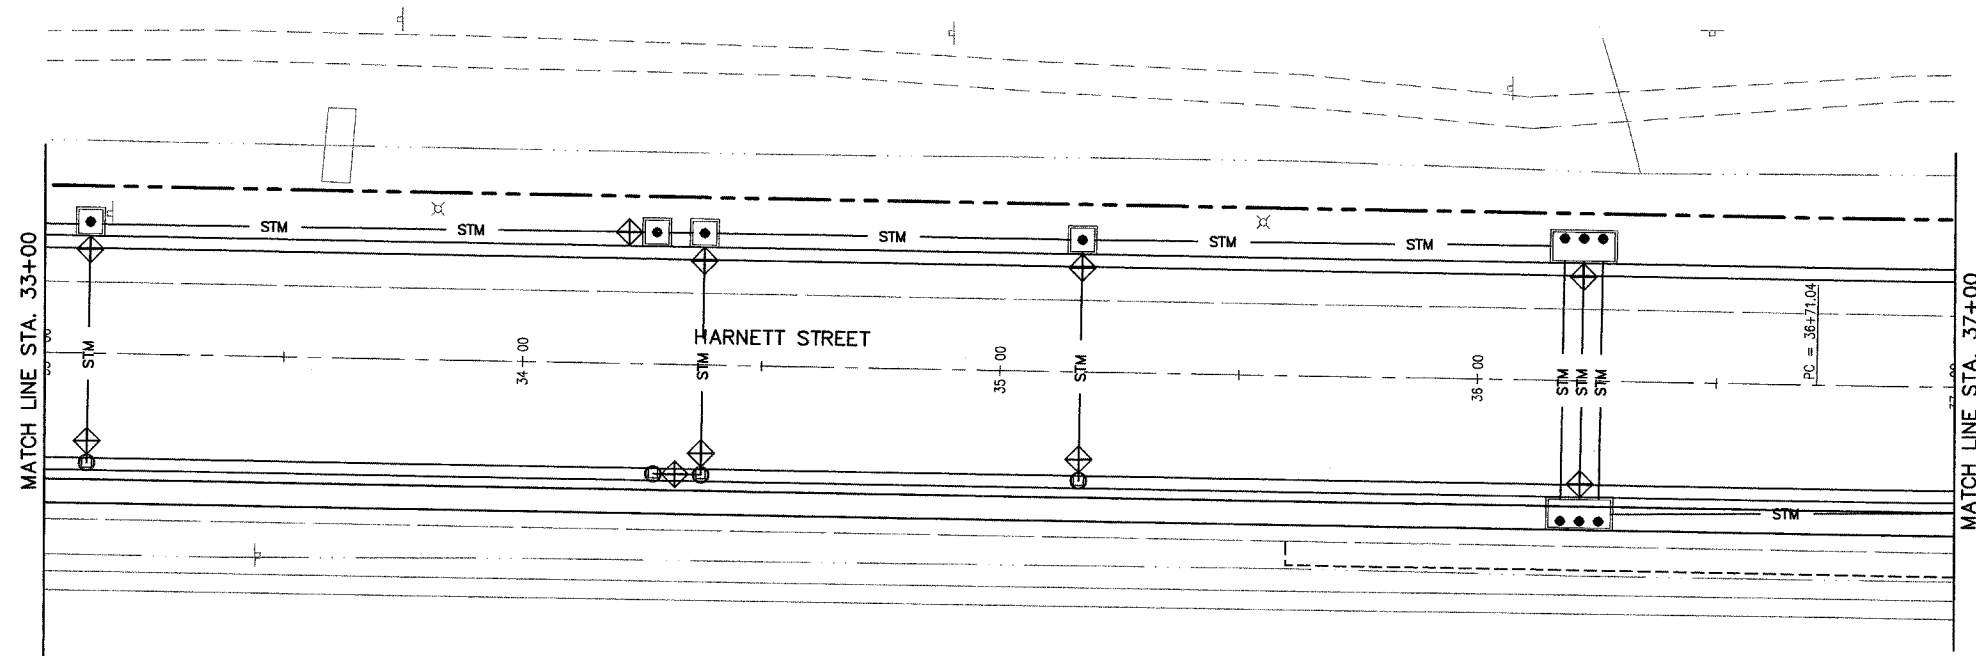

| REVISIONS | |
|-----------|------|
| NAME | DATE |
| | |
| | |
| | |
| | |
| | |
| | |
| | |
| | |
| | |
| | |

STORM WATER POLLUTION PREVENTION PLAN

HARNETT STREET IMPROVEMENTS
CITY OF MASCOUTAH
ST. CLAIR COUNTY, ILLINOIS

P:\981910\dwg\98191\ASHPPO2.dwg 1/19/2005 7:58:24 AM CST